

F.A. P. RTE.	SECTION	COUNTY	TOTAL SHEETS	SHEET NO.
573	116R-4	DEKALB	416	144
STA.		TO STA.		
FED. ROAD DIST. NO.		ILLINOIS FED. AID PROJECT		

PAVEMENT ELEVATIONS


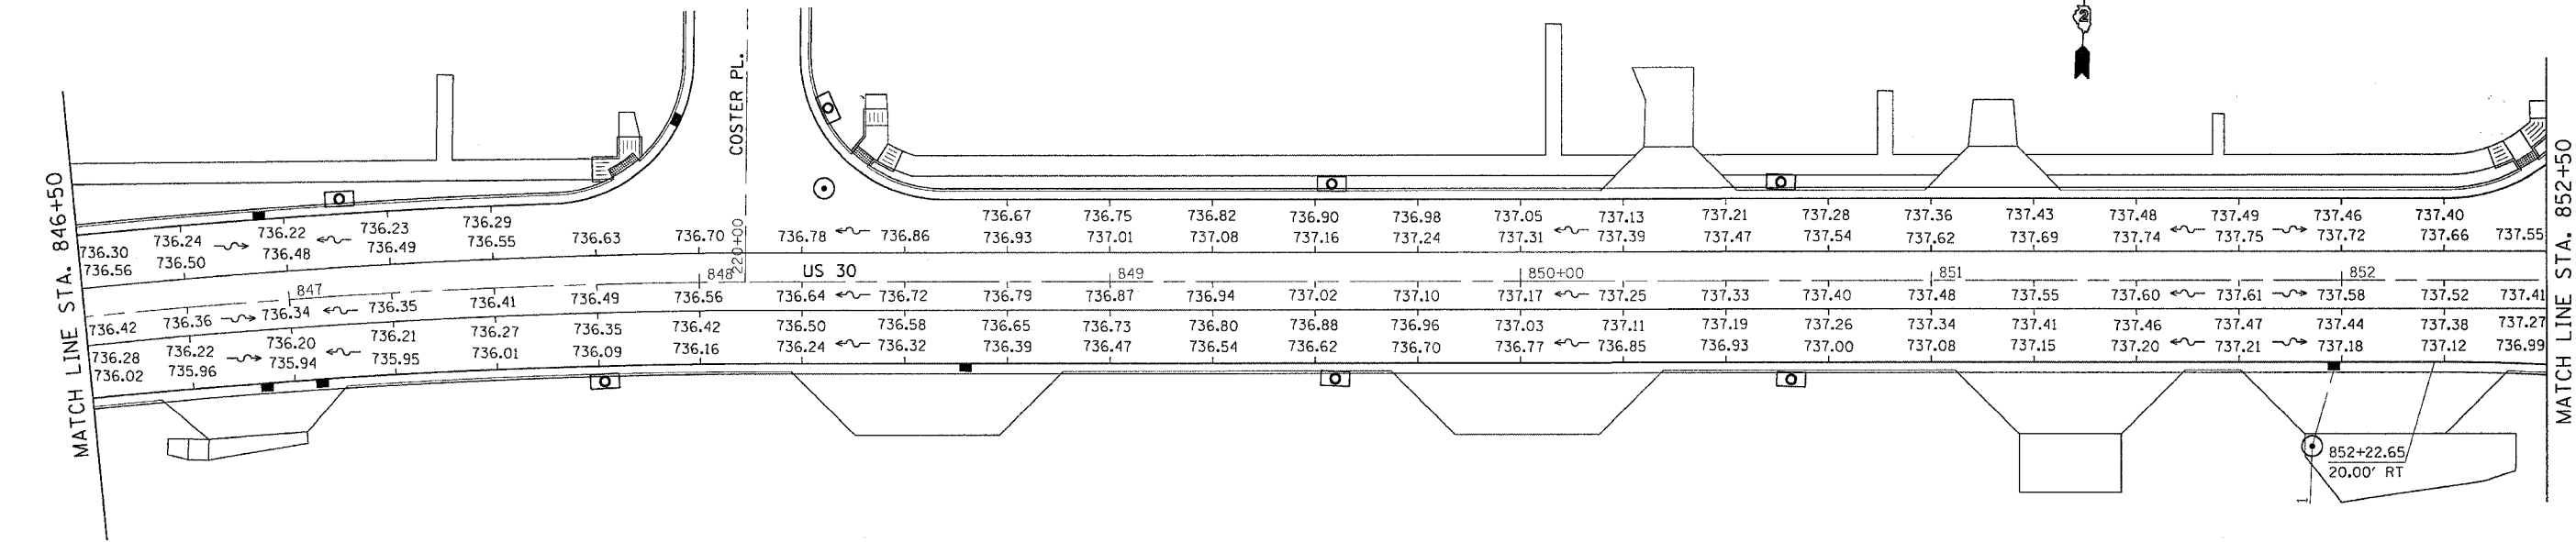


TABLE OF OFFSETS
REVERSE CURVE US 30 EOP
STA. 852+22.64 - 853+87.64

852+22.64	20.00' RT
852+30.00	20.05' RT
852+40.00	20.26' RT
852+50.00	20.66' RT
852+60.00	21.22' RT
852+70.00	21.97' RT
852+80.00	22.89' RT
852+90.00	23.99' RT
853+00.00	25.27' RT
853+10.00	26.68' RT
853+20.00	27.97' RT
853+30.00	29.07' RT
853+40.00	30.00' RT
853+50.00	30.75' RT
853+60.00	31.32' RT
853+70.00	31.72' RT
853+80.00	31.94' RT
853+87.64	32.00' RT

TABLE OF OFFSETS
REVERSE CURVE US 30 EOP
STA. 857+77.44 - 859+10.00

857+77.44	32.00' LT
857+80.00	32.00' LT
857+90.00	31.78' LT
858+00.00	31.30' LT
858+10.00	30.55' LT
858+20.00	29.52' LT
858+30.00	28.21' LT
858+40.00	26.61' LT
858+50.00	24.86' LT
858+60.00	23.36' LT
858+70.00	22.13' LT
858+80.00	21.19' LT
858+90.00	20.52' LT
859+00.00	20.12' LT
859+10.00	20.00' LT

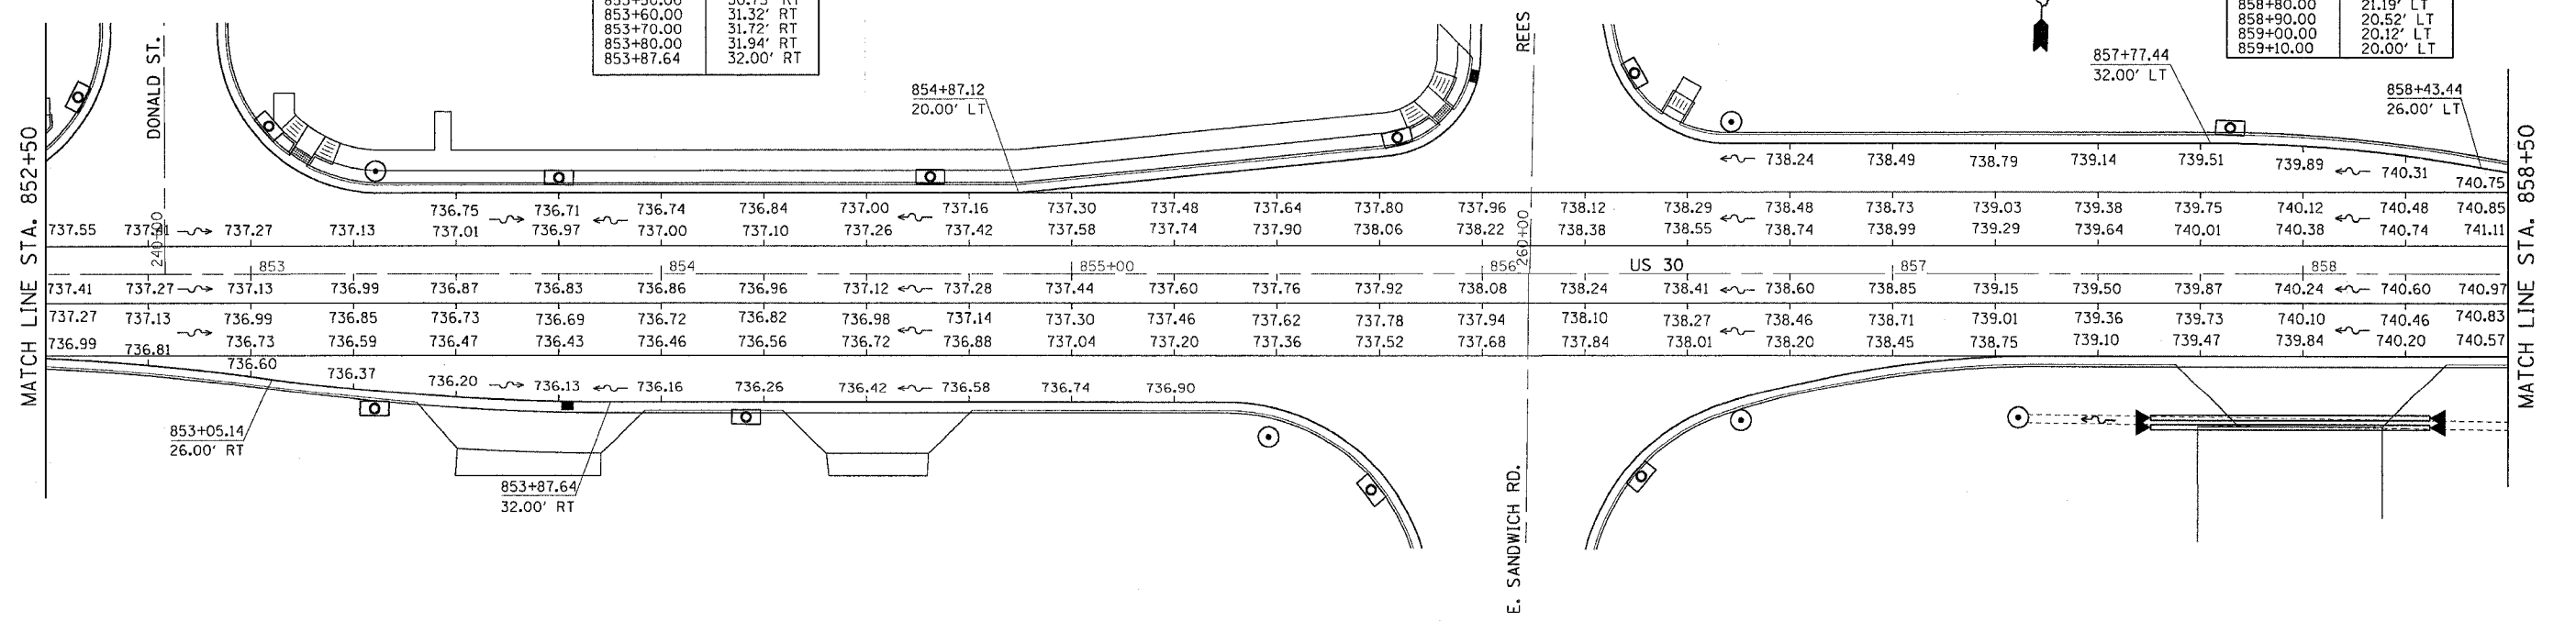

DATE-TIME
DRAWN-SPEC
CHECKED
DATE-TIME
DATE-TIME
DATE-TIME