


F.A. P. RTE.	SECTION	COUNTY	TOTAL SHEETS	SHEET NO.
573	116R-4	DEKALB	416	146
STA.		TO STA.		
FED. ROAD DIST. NO.		ILLINOIS	FED. AID PROJECT	

PAVEMENT ELEVATIONS

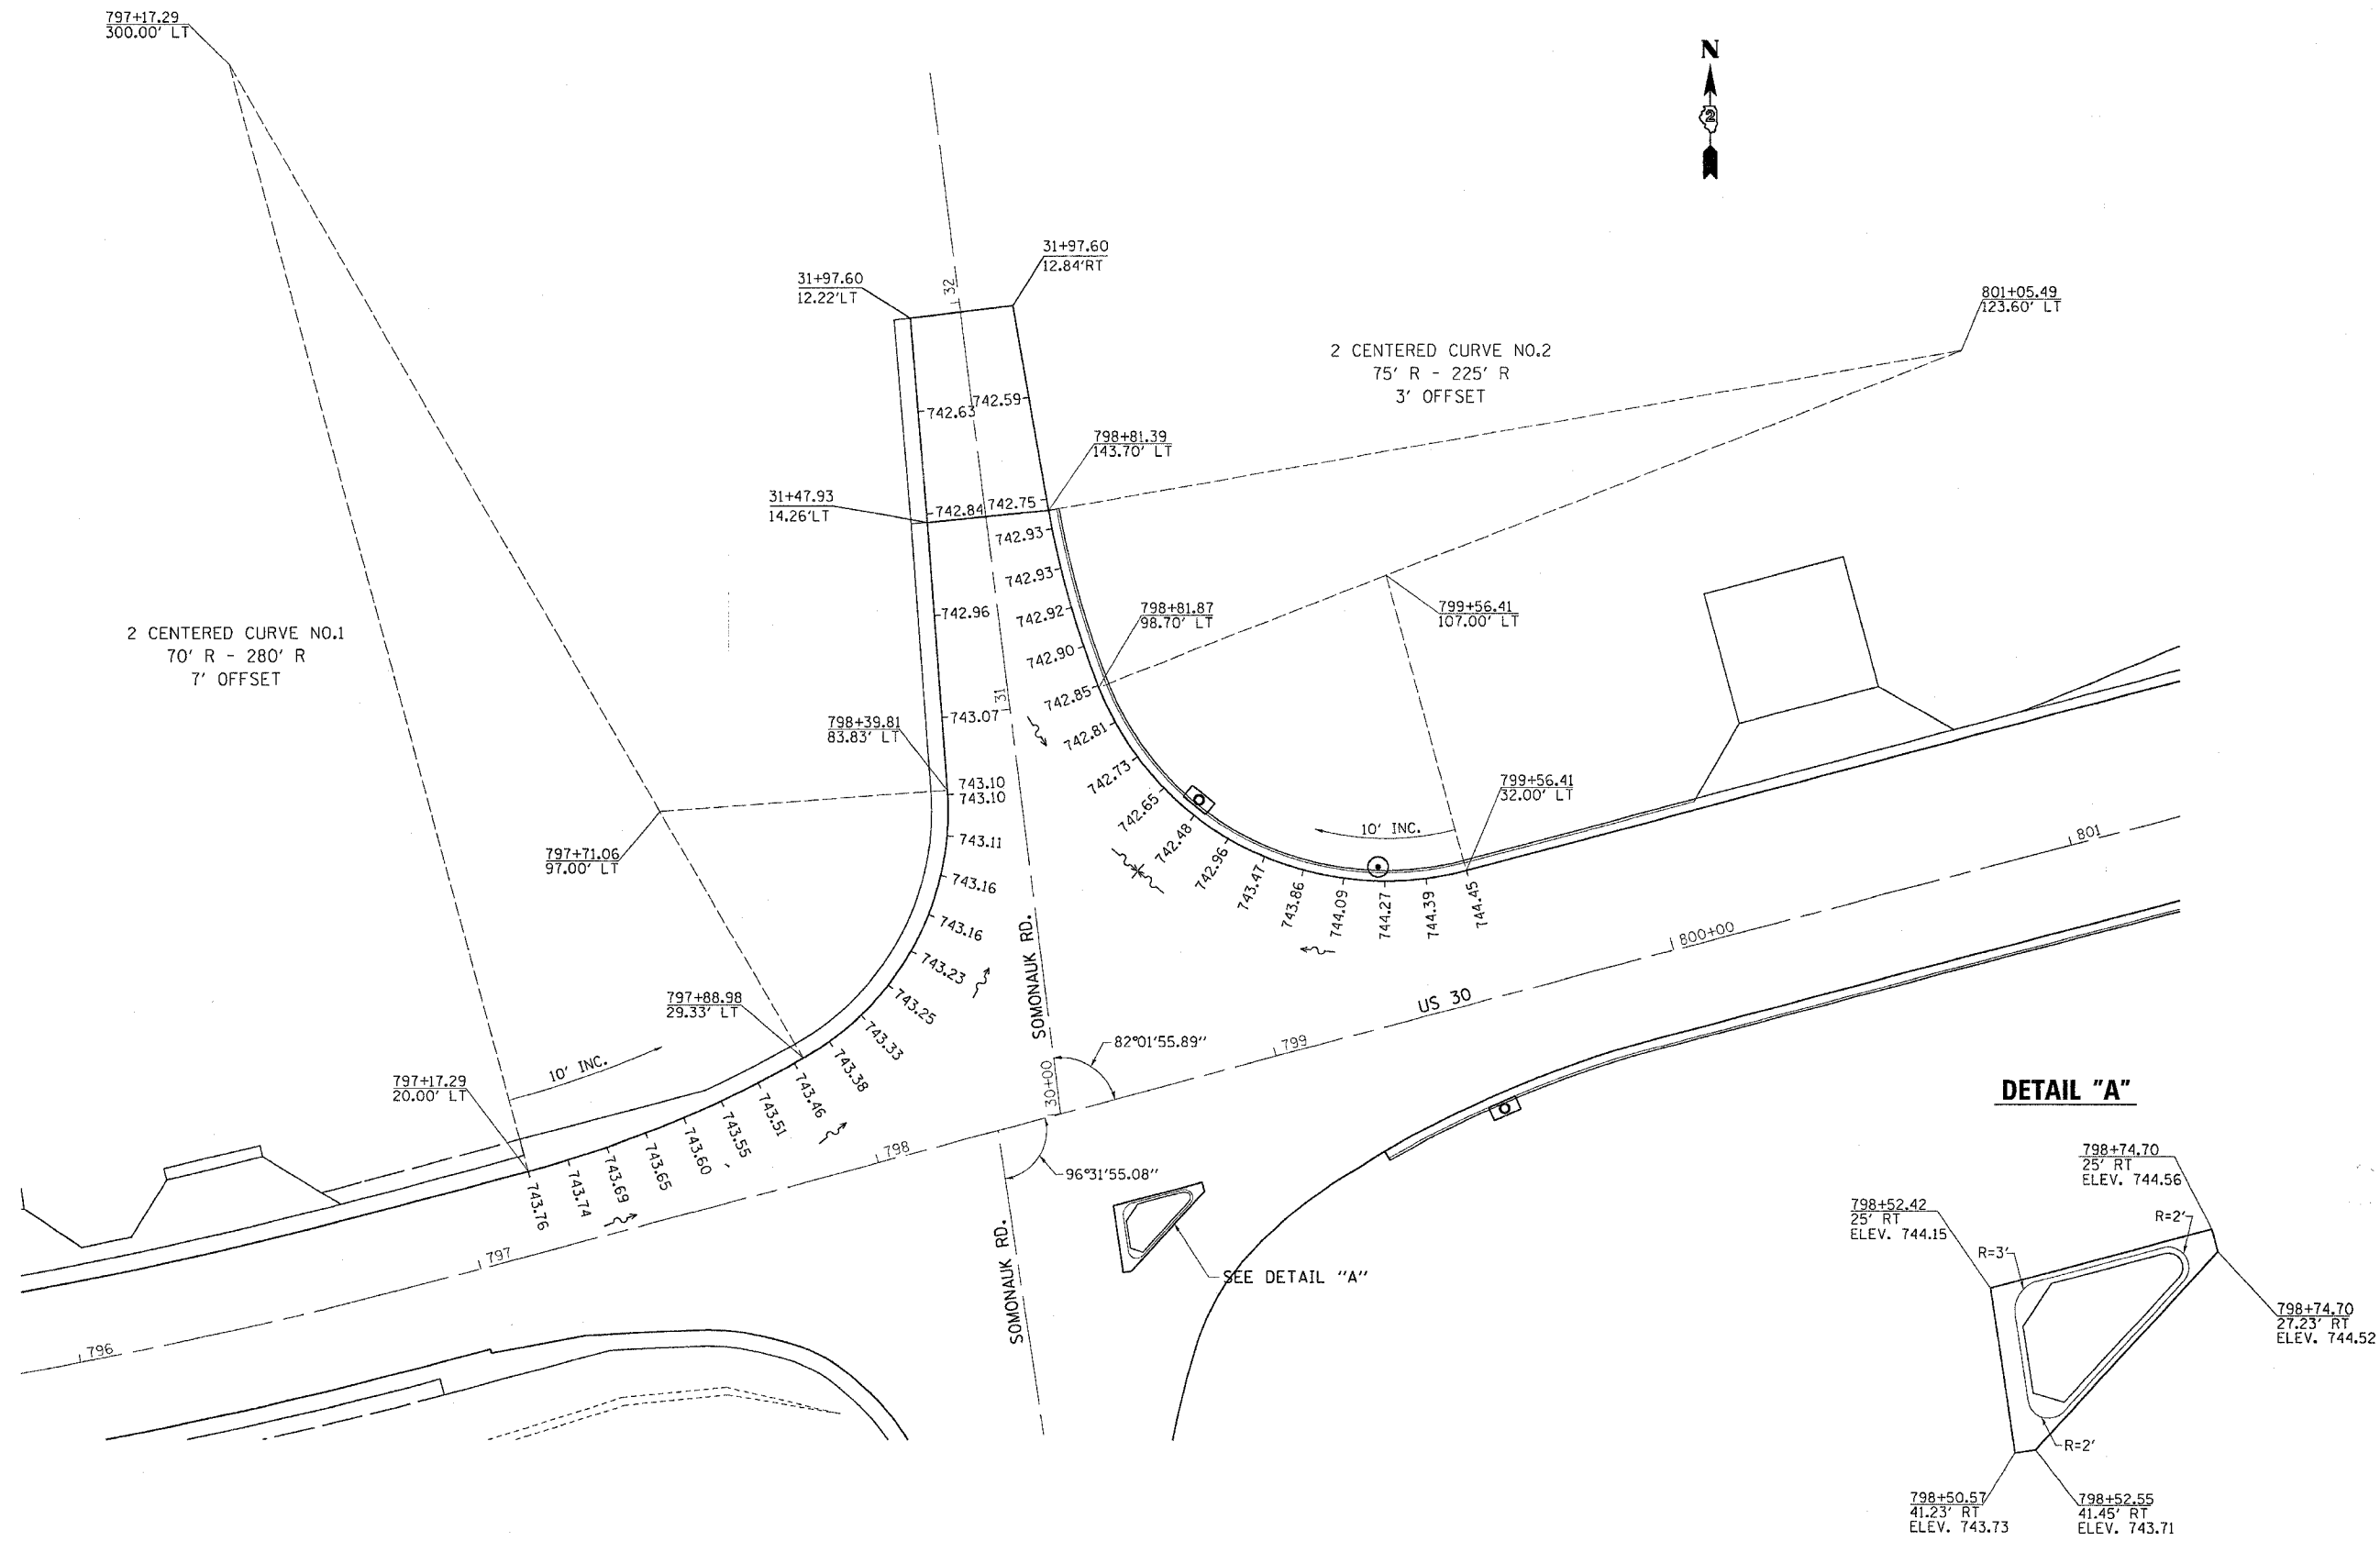

PLOT DATE = Fri, Sep 02 07:26:39 2005
 FILE NAME = C:\projects\201700\1700_081706a.dgn
 PLOT SCALE = 28.0000 / 1 IN.
 USER NAME = jordanhd