
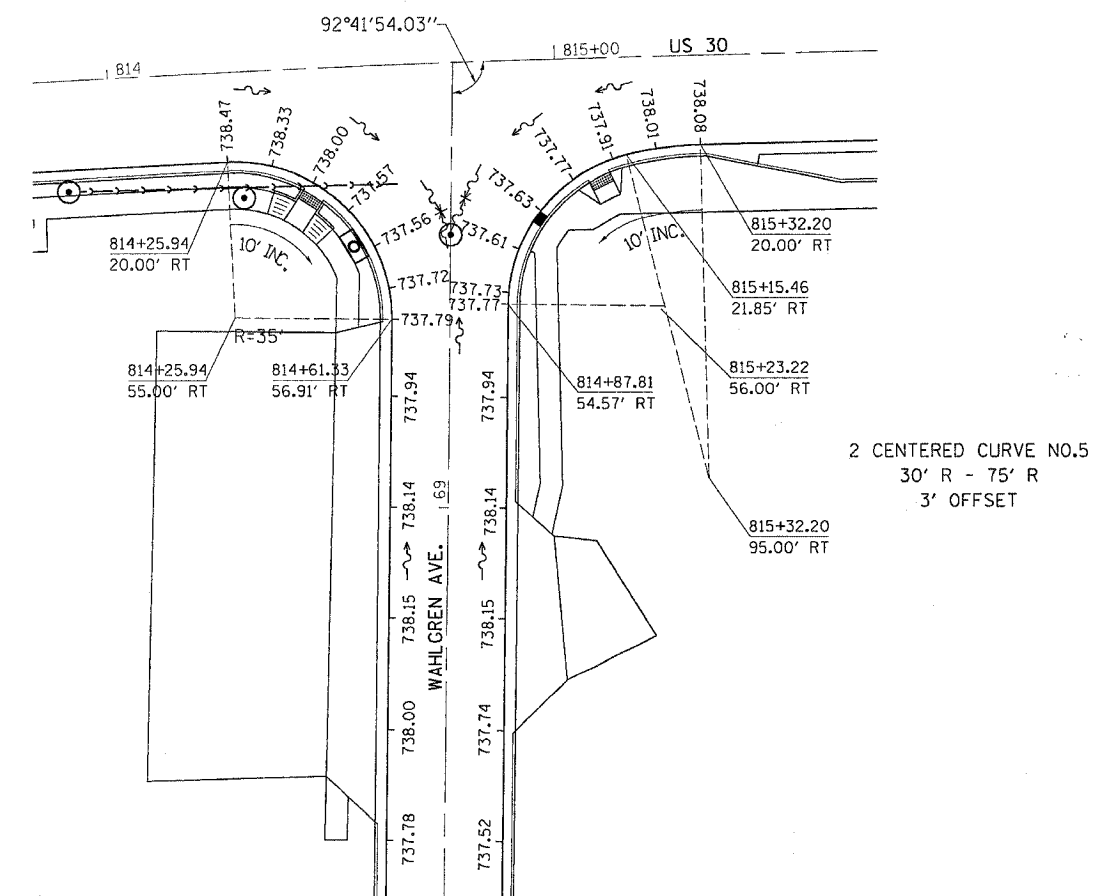


F.A. RTE.	SECTION	COUNTY	TOTAL SHEETS	SHEET NO.
573	116R-4	DEKALB	416	147
STA.		TO STA.		
FED. ROAD DIST. NO.		ILLINOIS FED. AID PROJECT		

# PAVEMENT ELEVATIONS

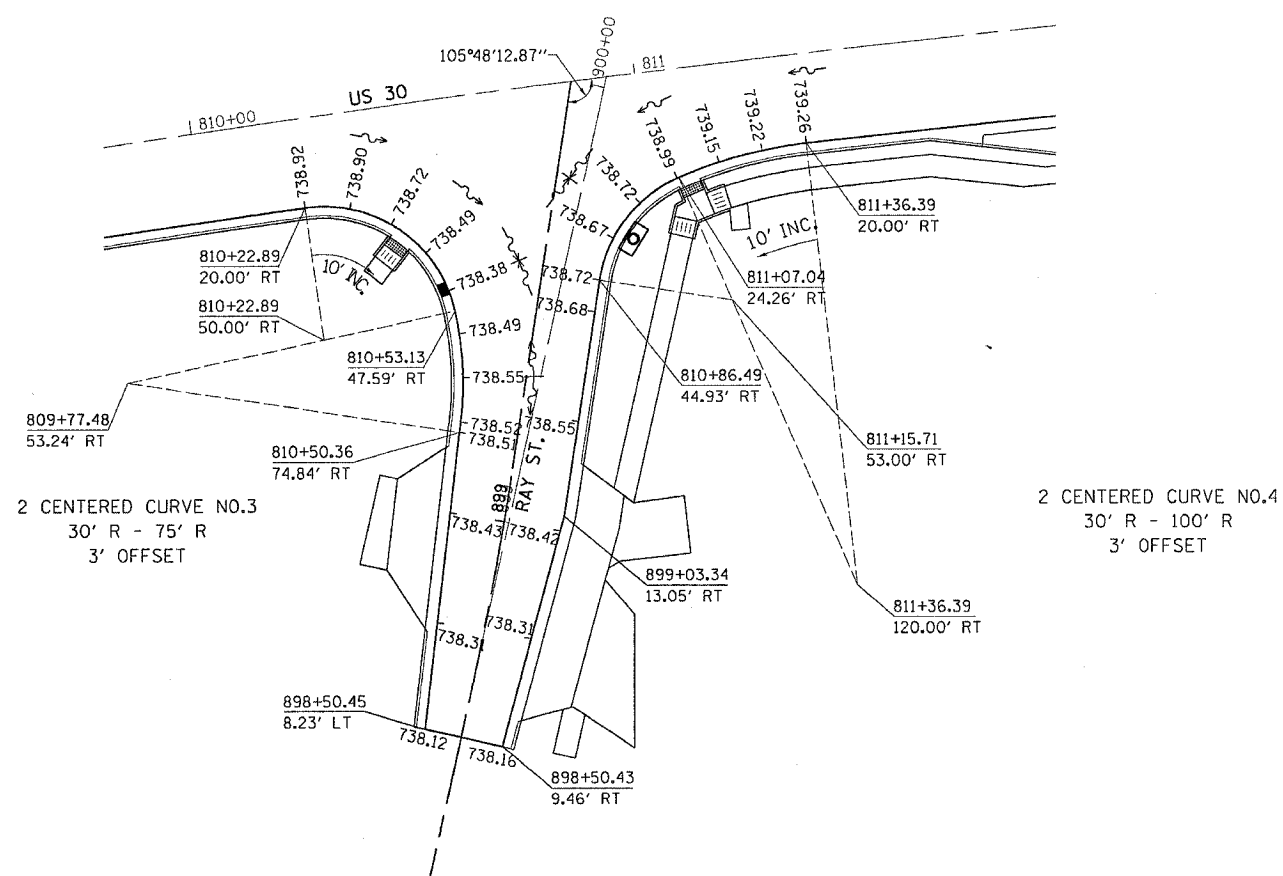

2 CENTERED CURVE NO.3  
30' R - 75' R  
3' OFFSET

2 CENTERED CURVE NO.4  
30' R - 100' R  
3' OFFSET

2 CENTERED CURVE NO.5  
30' R - 75' R  
3' OFFSET

DATE-TIME\*  
JOB-SPEC\*  
PLOT DATE \* Fri Sep 02 07:26:35 2005  
REF FILE NAME \* C:\projects\62817\06\60706a.dgn  
REF PLOT SCALE \* 1/8"=1'-0"

REVISIONS	
NAME	DATE

ILLINOIS DEPARTMENT OF TRANSPORTATION

SCALE: VERT.      DRAWN BY  
 HORIZ.              CHECKED BY  
 DATE