


F.A. R. RTE.	SECTION	COUNTY	TOTAL SHEETS	SHEET NO.
573	116R-4	DEKALB	416	152
STA.		TO STA.		
FED. ROAD DIST. NO.		ILLINOIS FED. AID PROJECT		

PAVEMENT ELEVATIONS

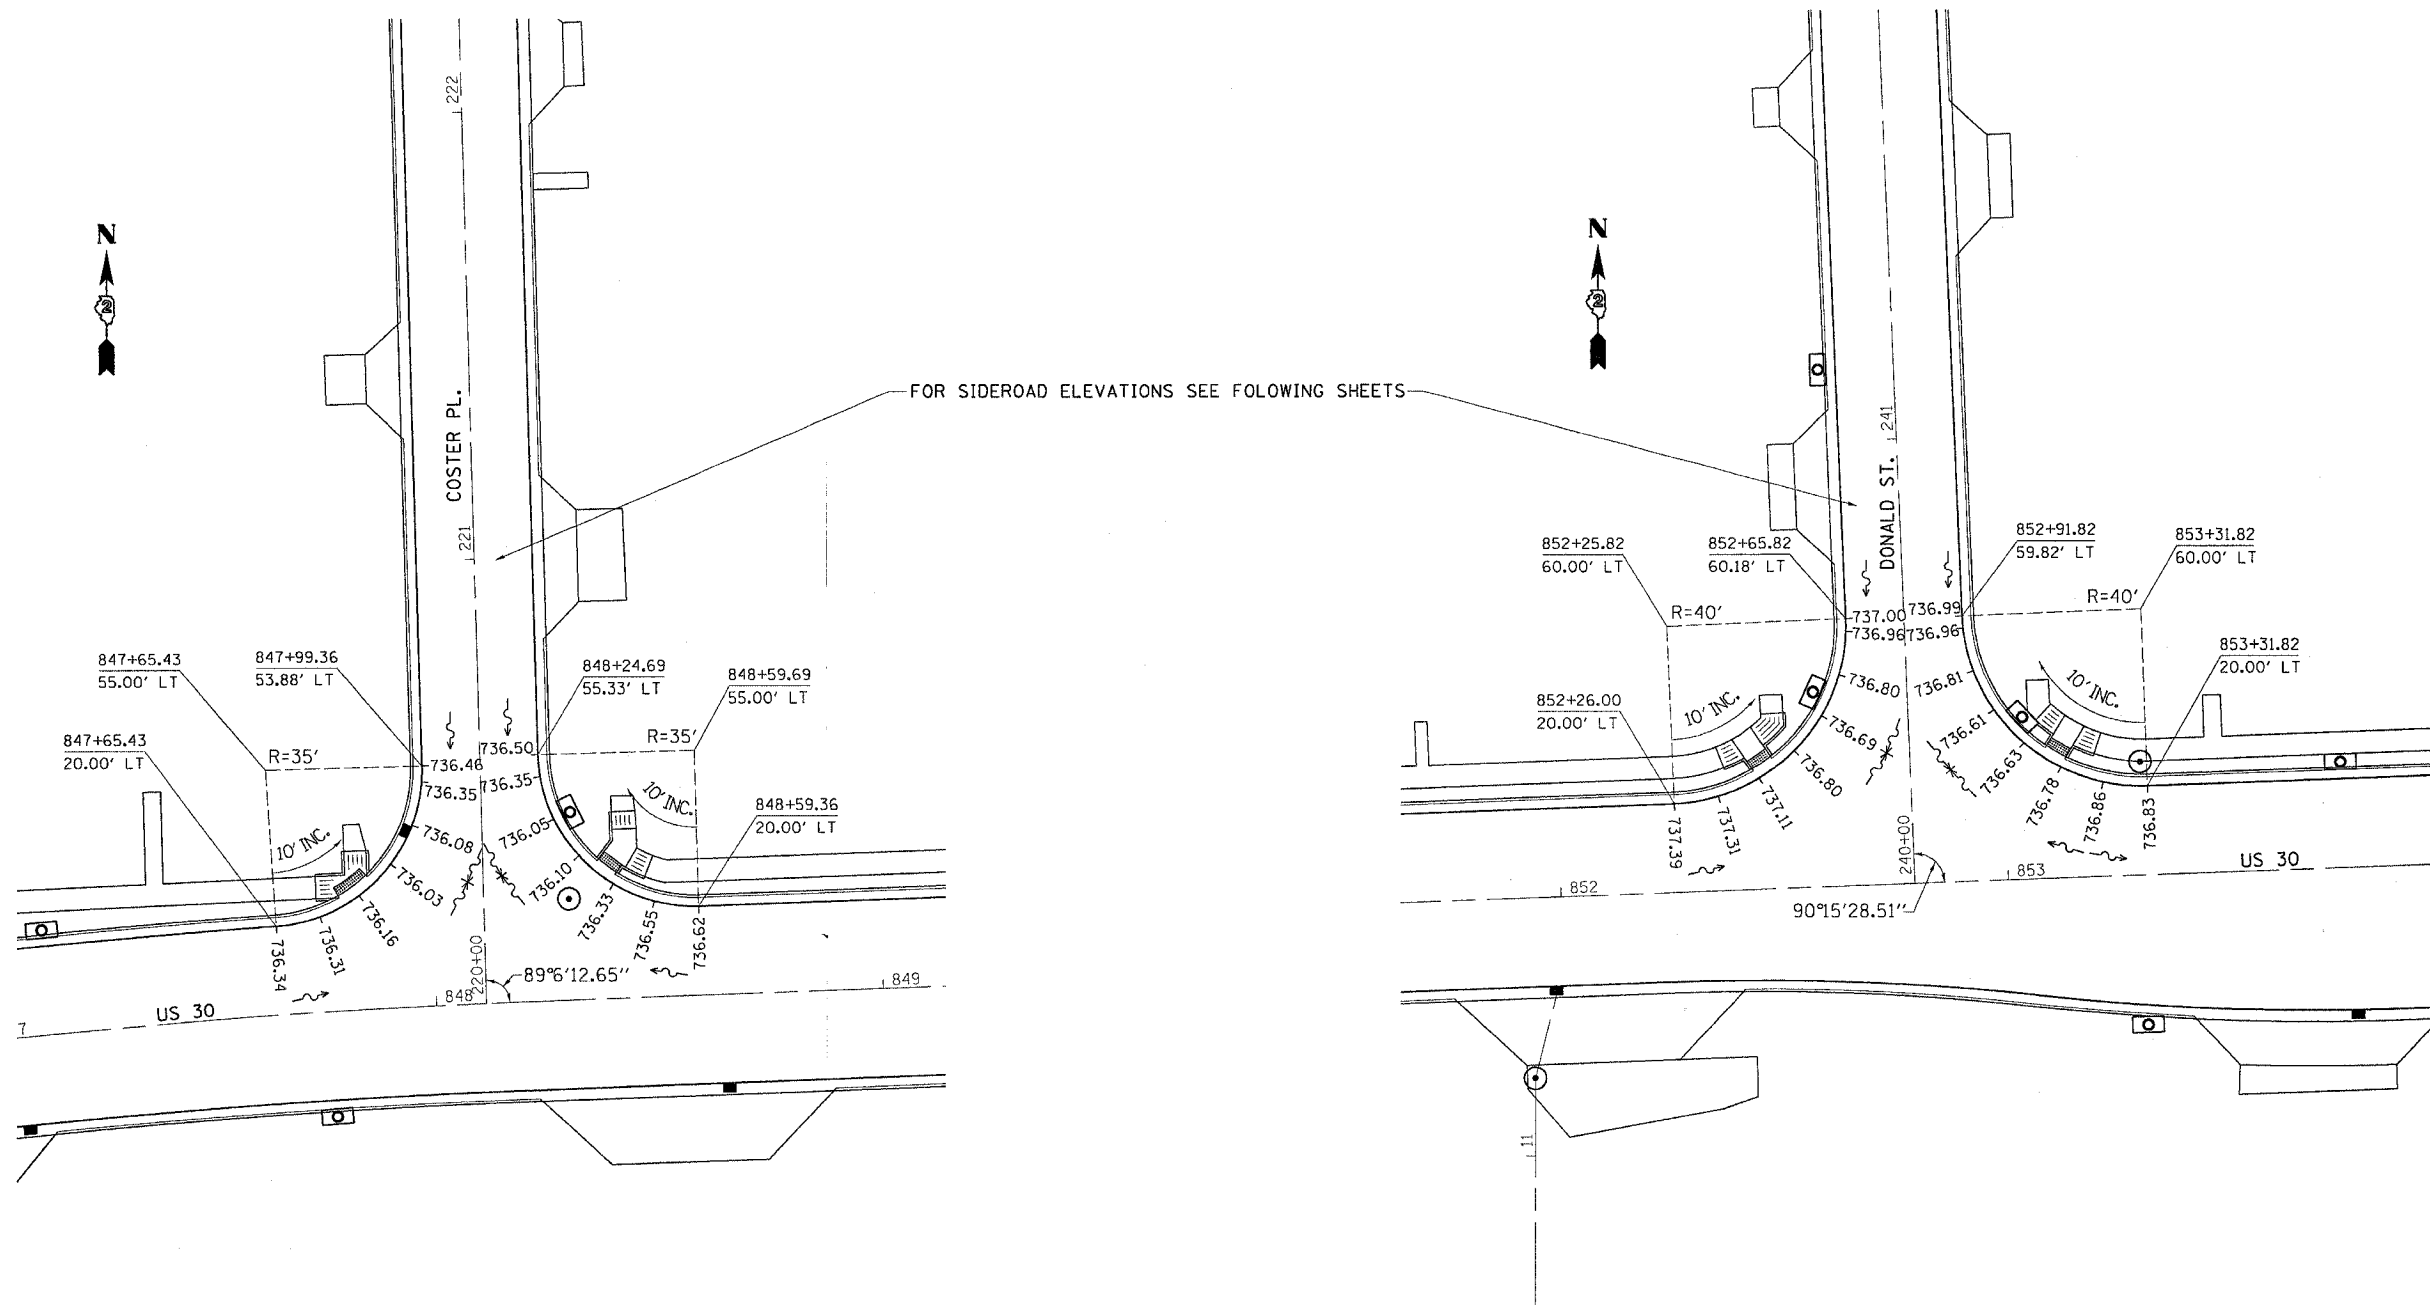

DATE-TIME: 000-SPEC: PLOT DATE: 1 Fri Sep 02 07:26:37 2005
 REF FILE NAME: C:\projects\64517\06\ad0706u.dgn
 REF PLOT SCALE: 1/8"=1'-0"

REVISIONS	
NAME	DATE

ILLINOIS DEPARTMENT OF TRANSPORTATION

SCALE: VERT. DATE: HORIZ.

DRAWN BY: CHECKED BY: