
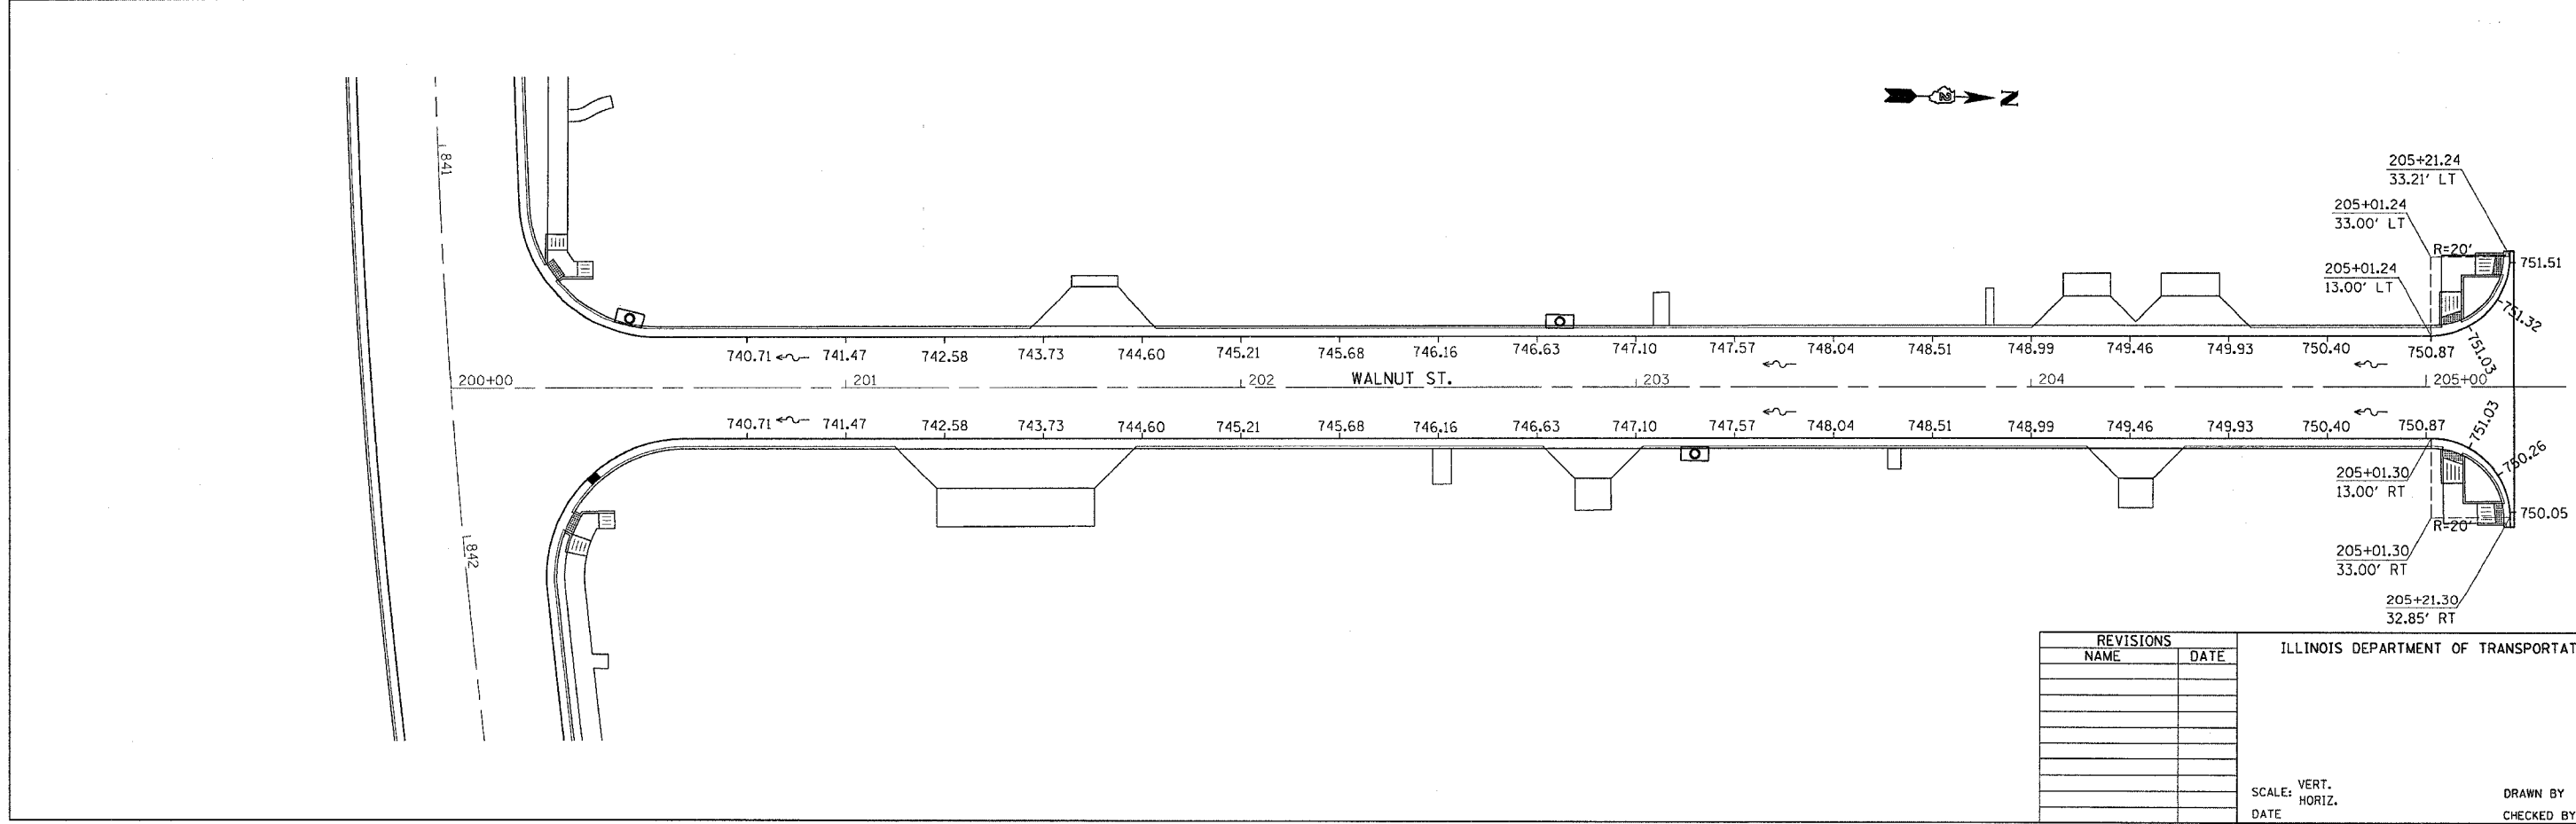


| | | | | |
|---------------------|---------|---------------------------|--------------|-----------|
| F.A. PROJECT NO. | SECTION | COUNTY | TOTAL SHEETS | SHEET NO. |
| 573 | 116R-4 | DEKALB | 416 | 154 |
| STA. | | TO STA. | | |
| FED. ROAD DIST. NO. | | ILLINOIS FED. AID PROJECT | | |

PAVEMENT ELEVATIONS

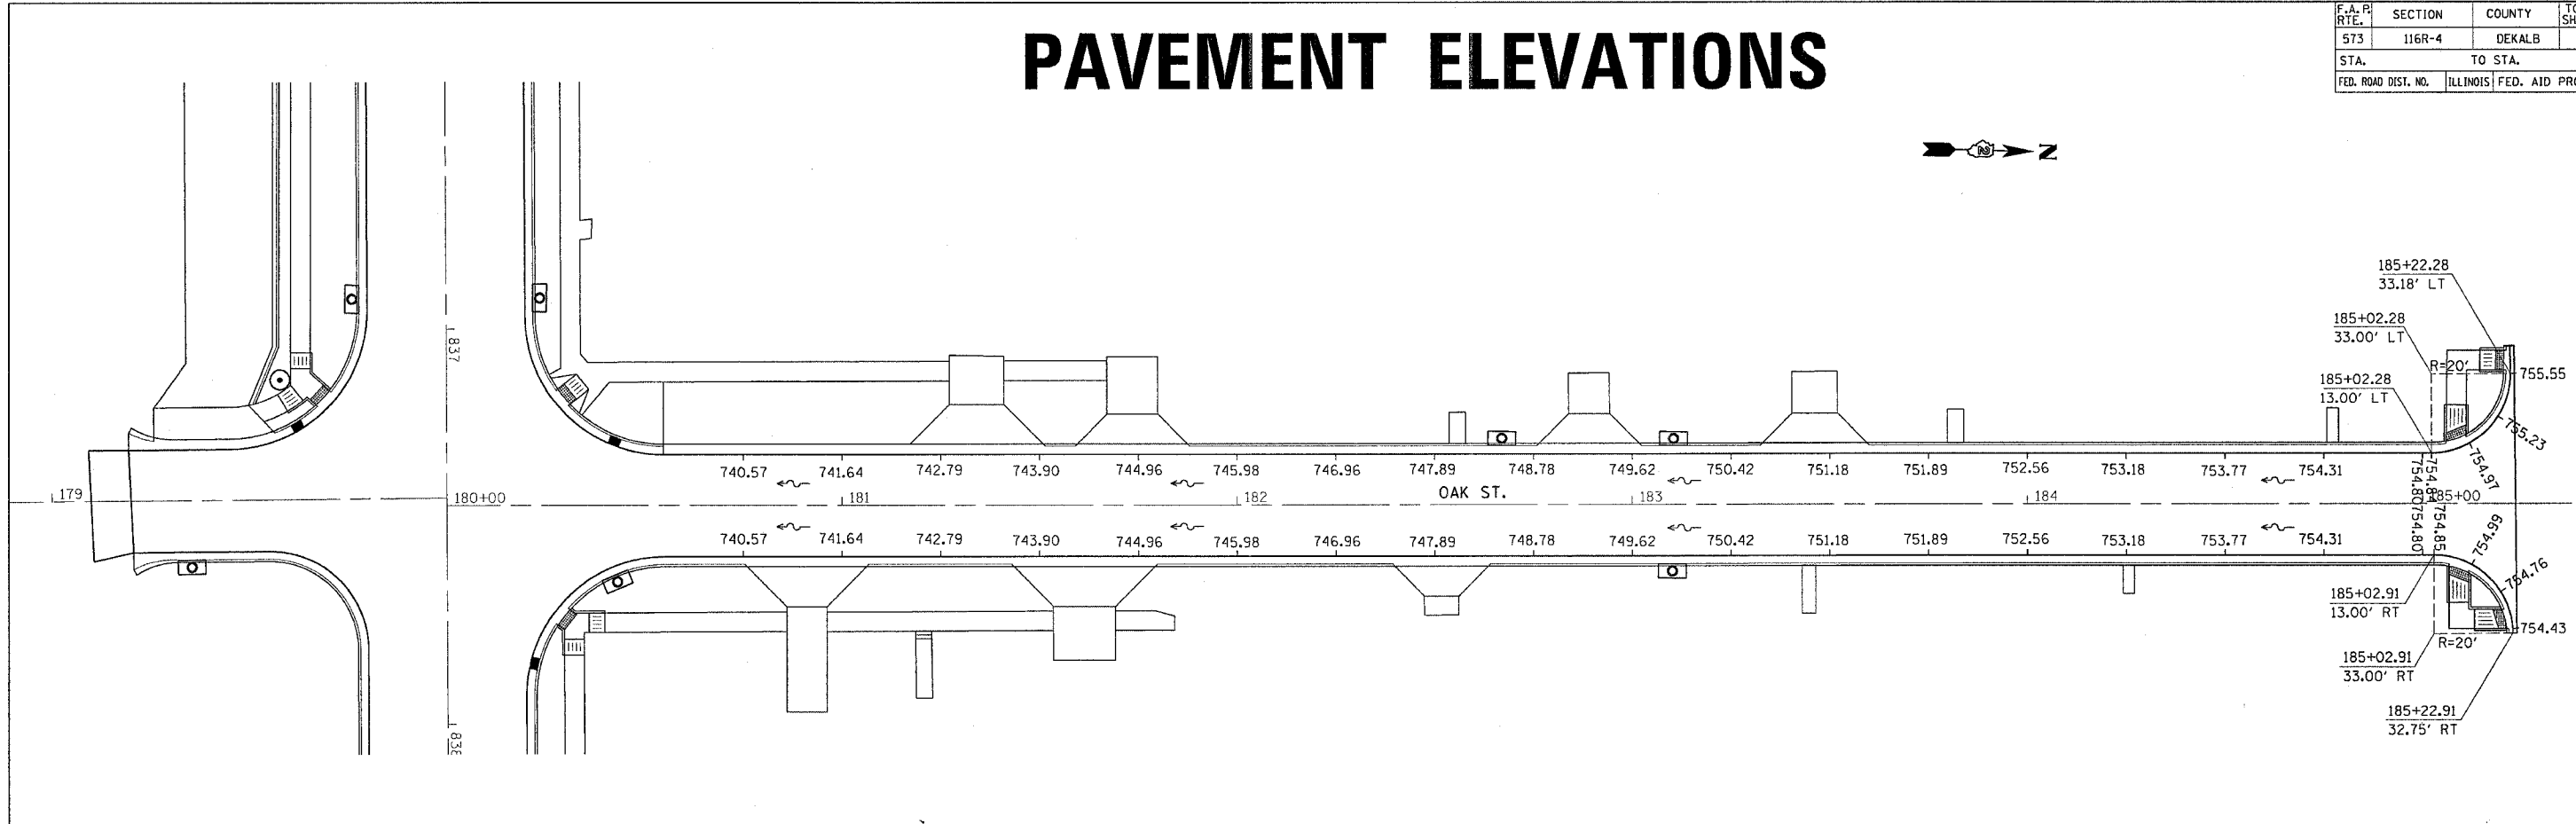

DATE-TIME: 07/26/08 10:00:00 AM
 PLOT DATE: 07/26/08 10:00:00 AM
 FILE NAME: C:\projects\64517\116R-4\116R-4.dgn
 PLOT SCALE: 1/8" = 1'-0"

| REVISIONS | |
|-----------|------|
| NAME | DATE |
| | |
| | |
| | |
| | |
| | |
| | |
| | |
| | |
| | |
| | |

ILLINOIS DEPARTMENT OF TRANSPORTATION

SCALE: VERT. 1" = 4'-0"
 HORIZ. 1" = 40'-0"

DATE: DRAWN BY: CHECKED BY: