


F.A. PROJECT NO.	SECTION	COUNTY	TOTAL SHEETS	SHEET NO.
573	116R-4	DEKALB	416	160
STA.		TO STA.		
FED. ROAD DIST. NO.		ILLINOIS	FED. AID PROJECT	

PAVEMENT MARKING, R.O.W. & EASEMENT

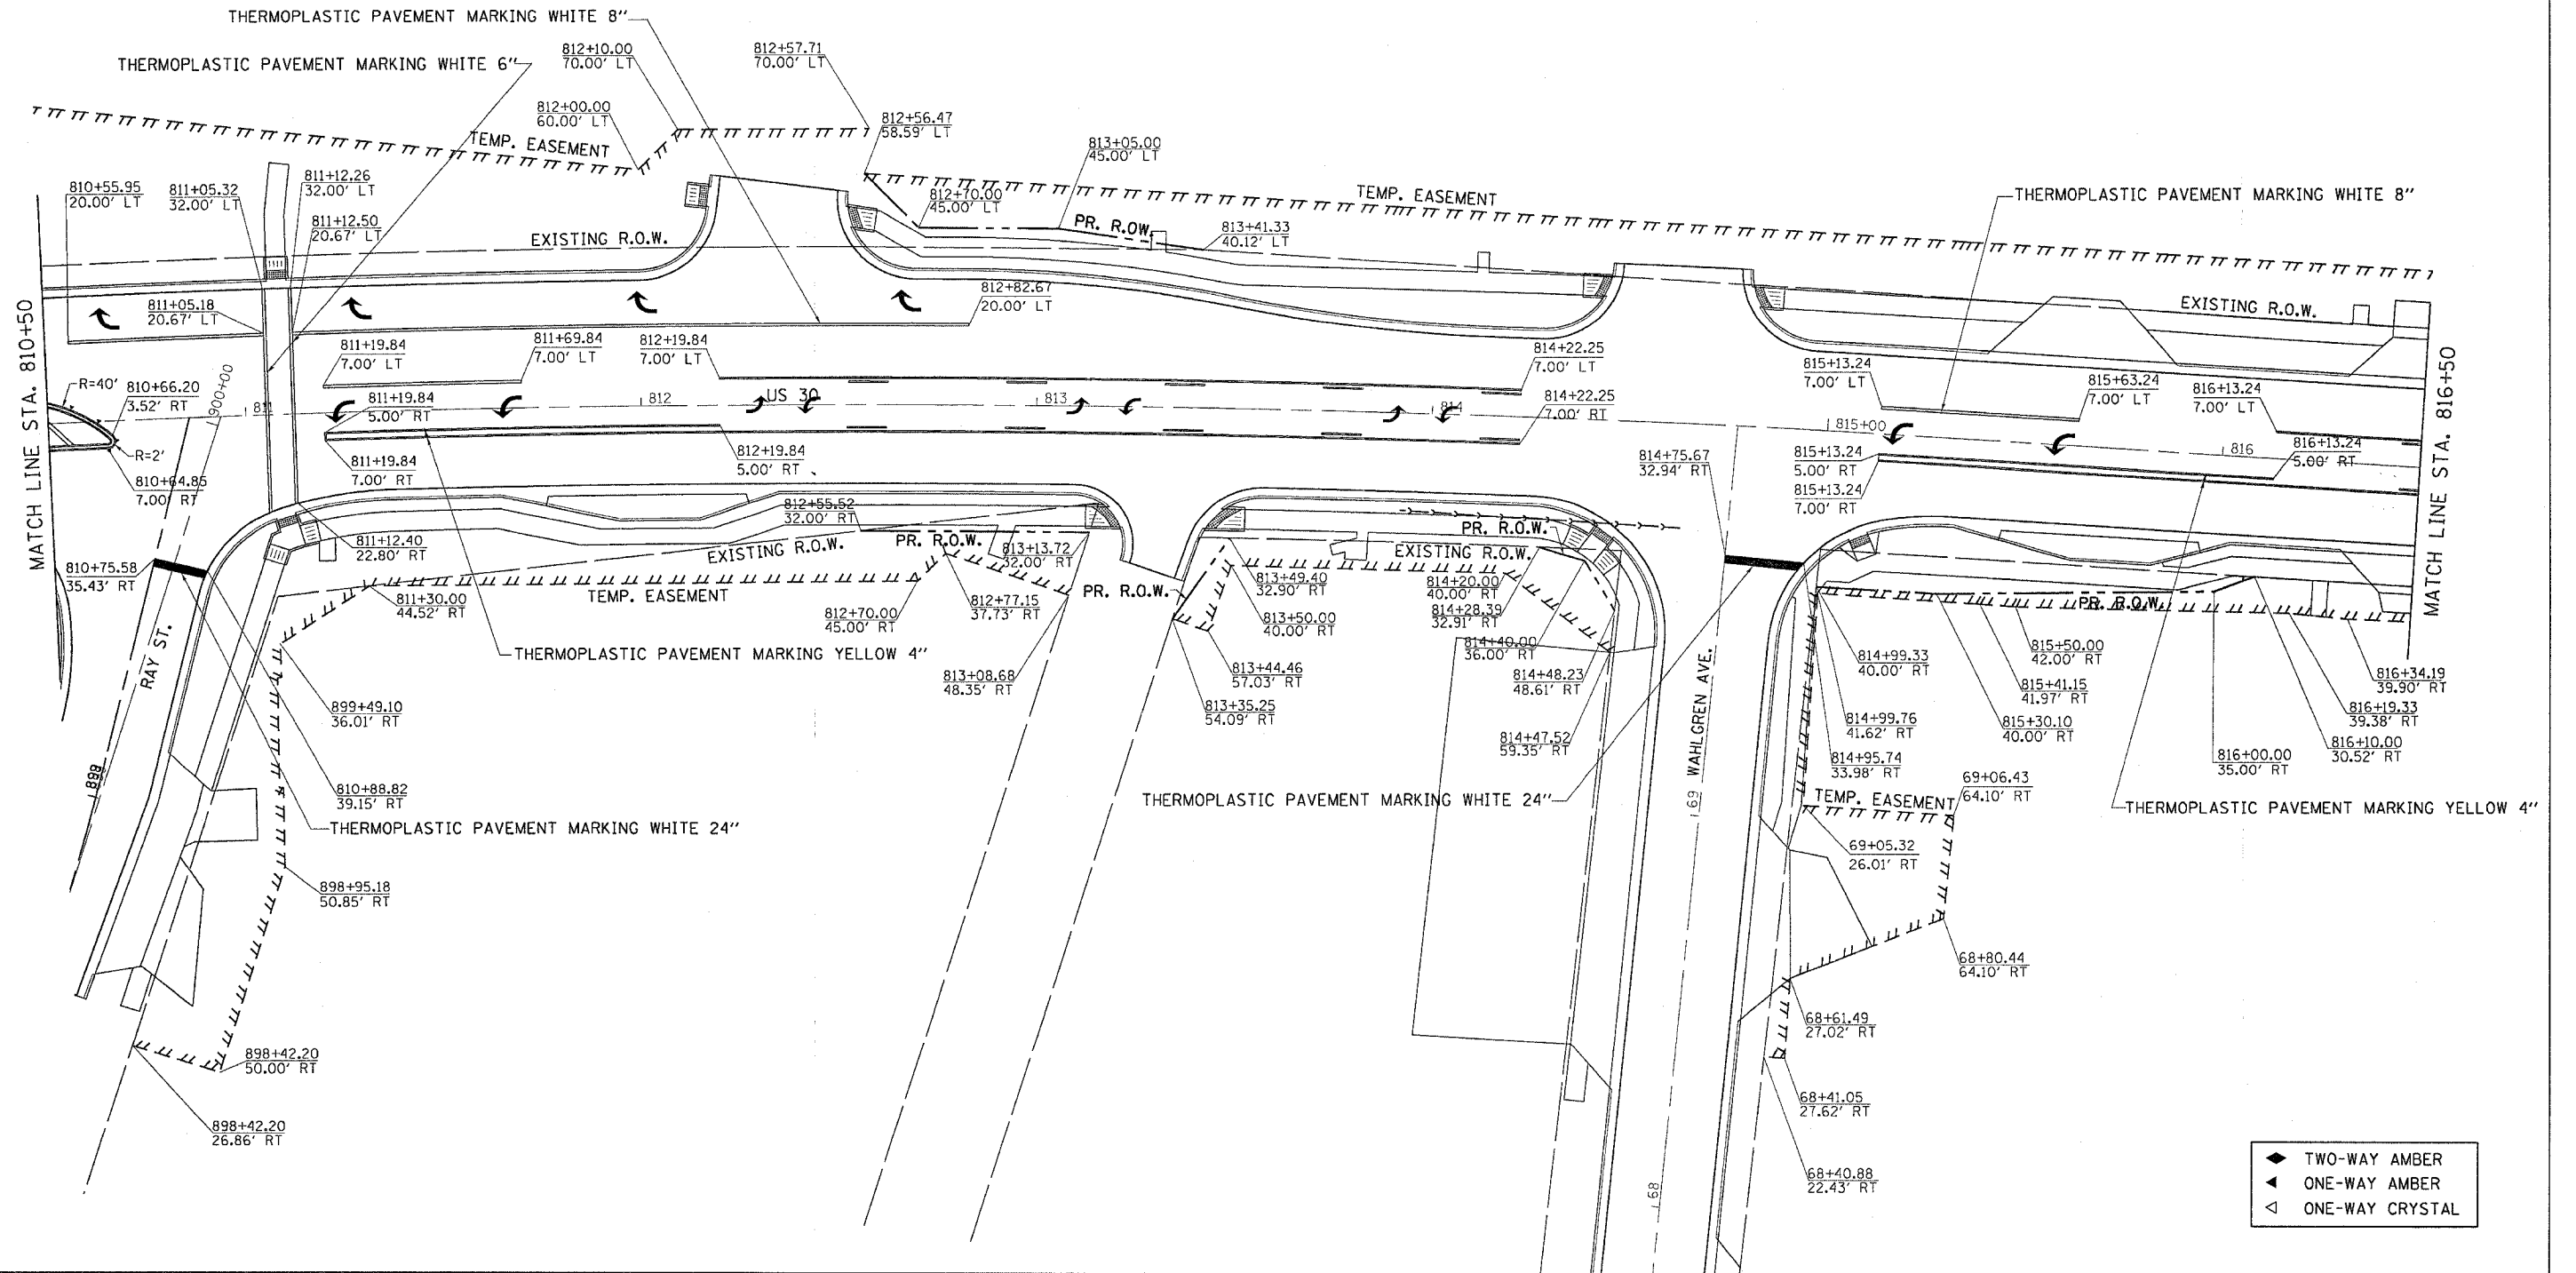

PLOT DATE = Fri Sep 02 07:23:19 2005
 FILE NAME = c:\pav\pav\116r-4\116r-4\116r-4.dgn
 USER NAME = jordan

- ◆ TWO-WAY AMBER
- ◀ ONE-WAY AMBER
- ◁ ONE-WAY CRYSTAL