


F.A. P. RTE.	SECTION	COUNTY	TOTAL SHEETS	SHEET NO.
573	116R-4	DEKALB	416	166
STA.		TO STA.		
FED. ROAD DIST. NO.	ILLINOIS	FED. AID PROJECT		

# PAVEMENT MARKING, R.O.W. & EASEMENT

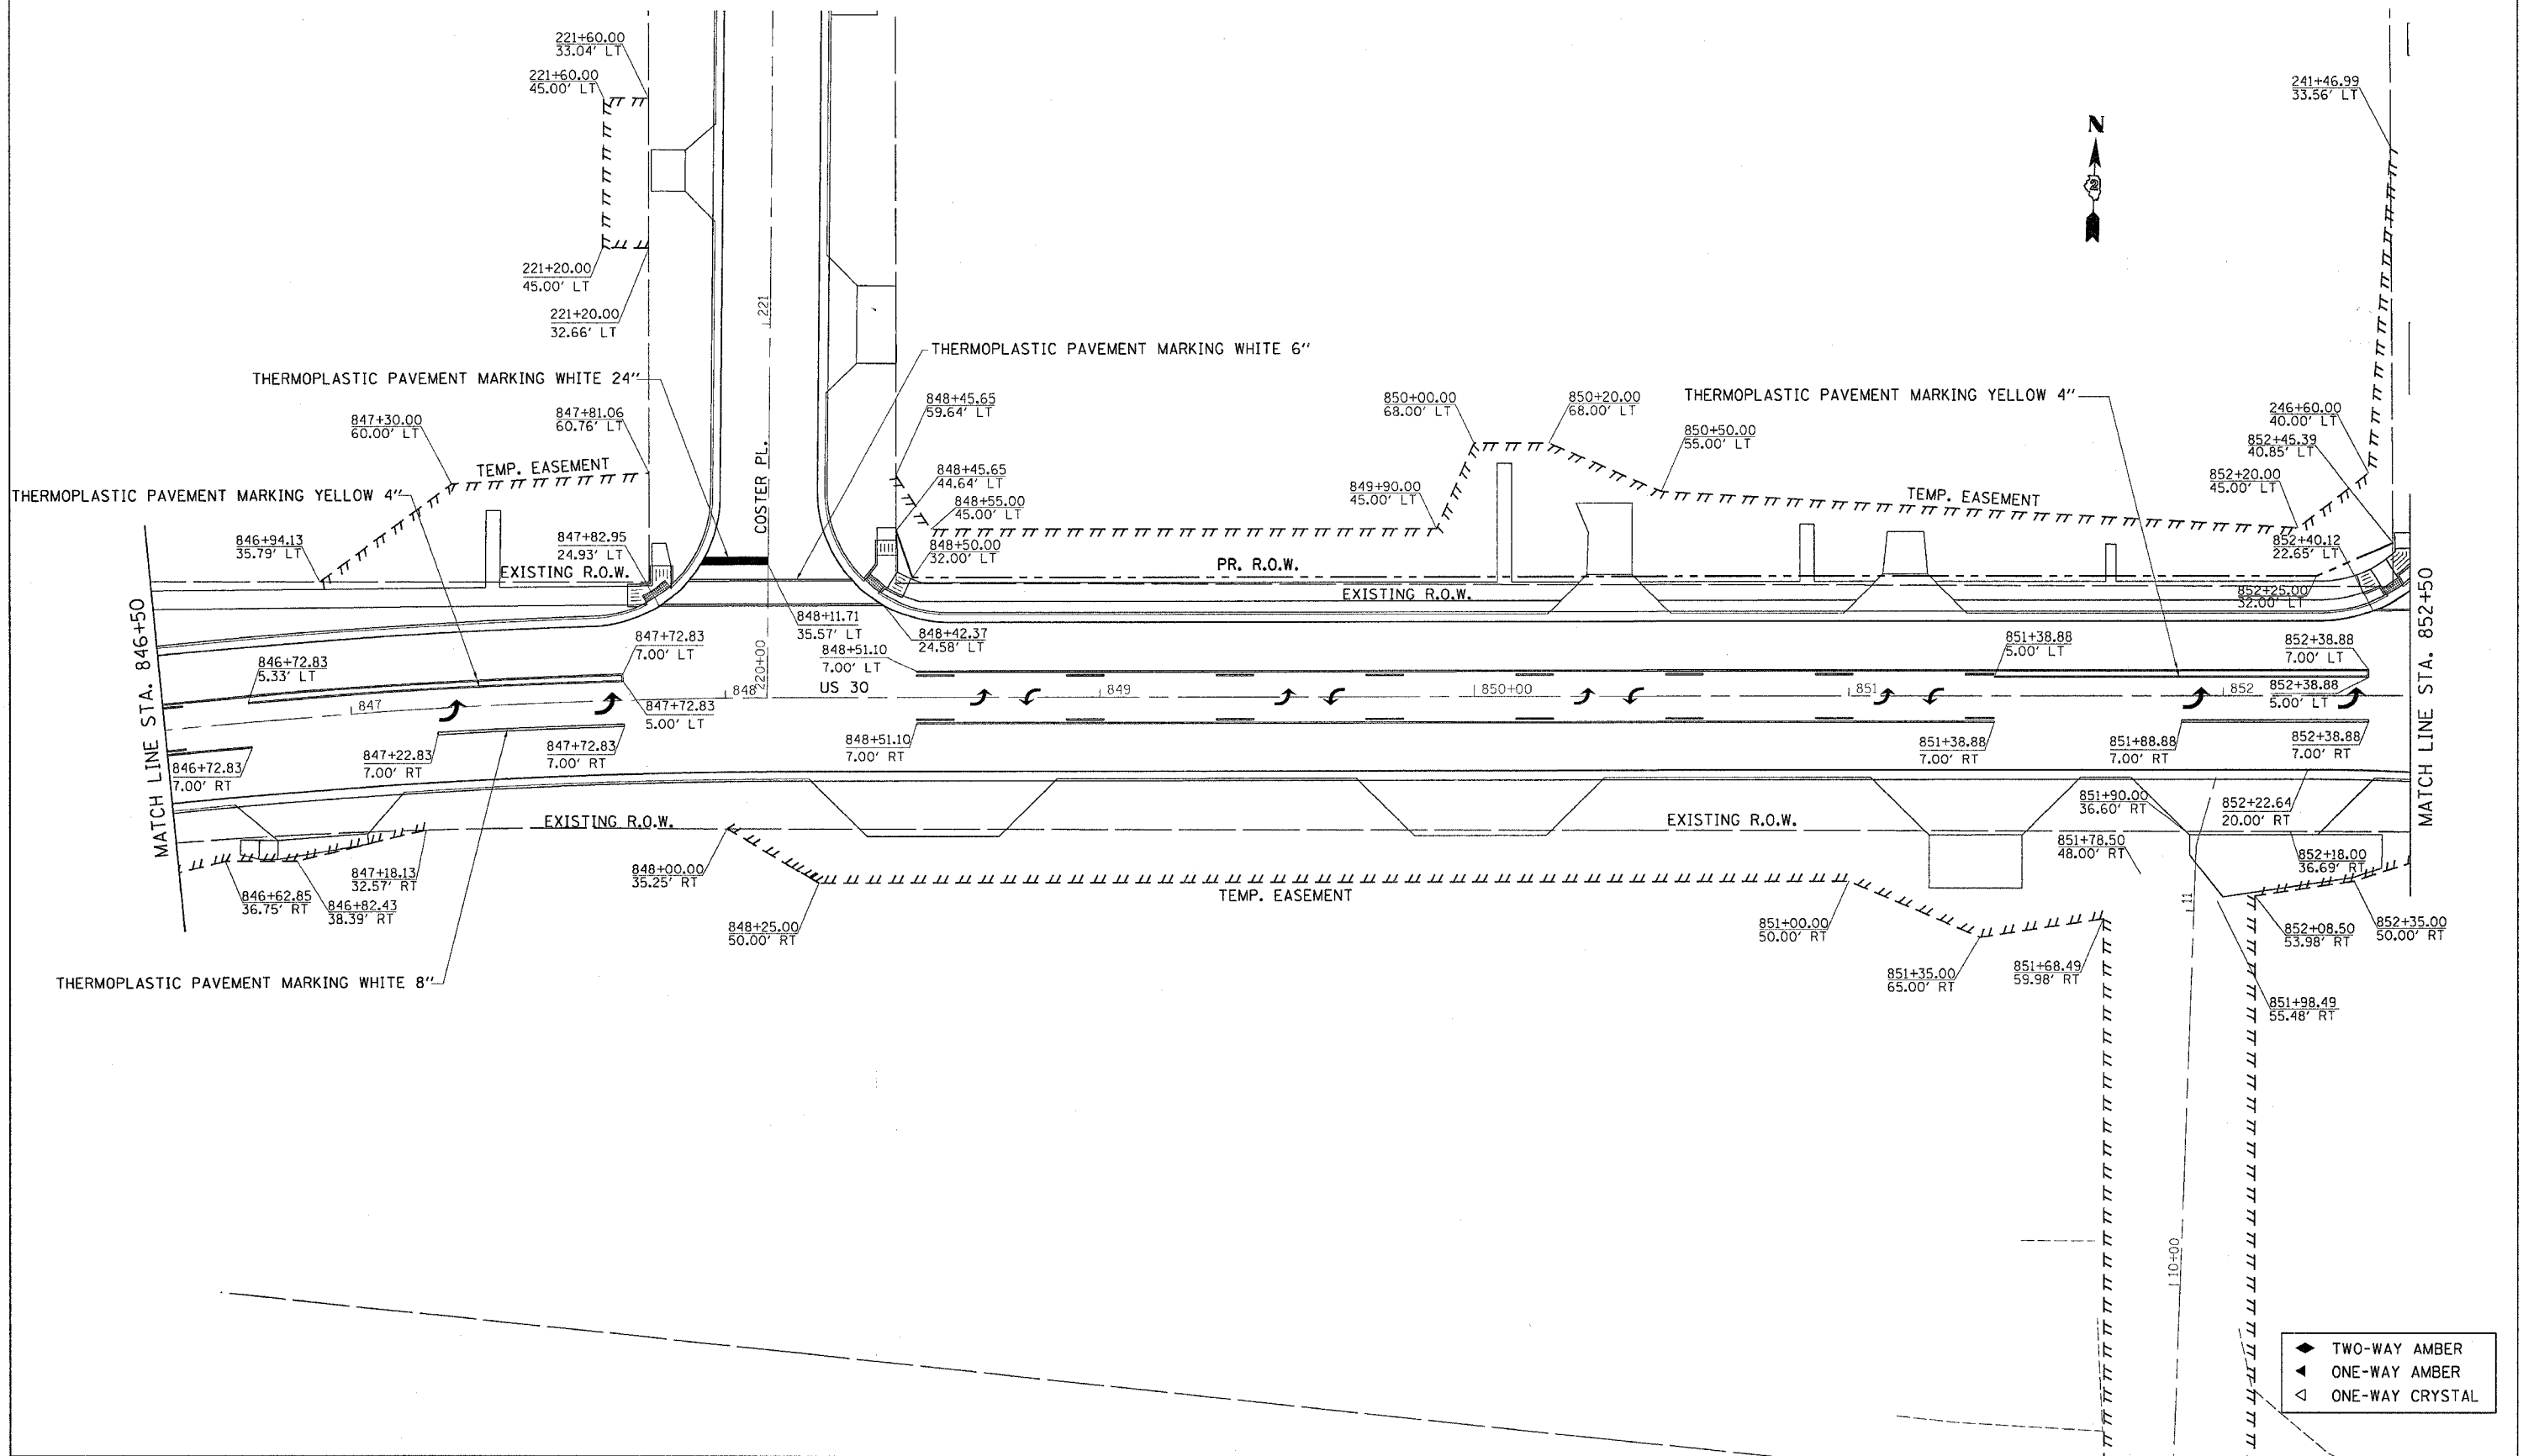

PLOT DATE = Fri, Sep 02 07:23:21 2005  
 FILE NAME = c:\pav\pav\116r-4\116r-4.dgn  
 USER NAME = jpr