
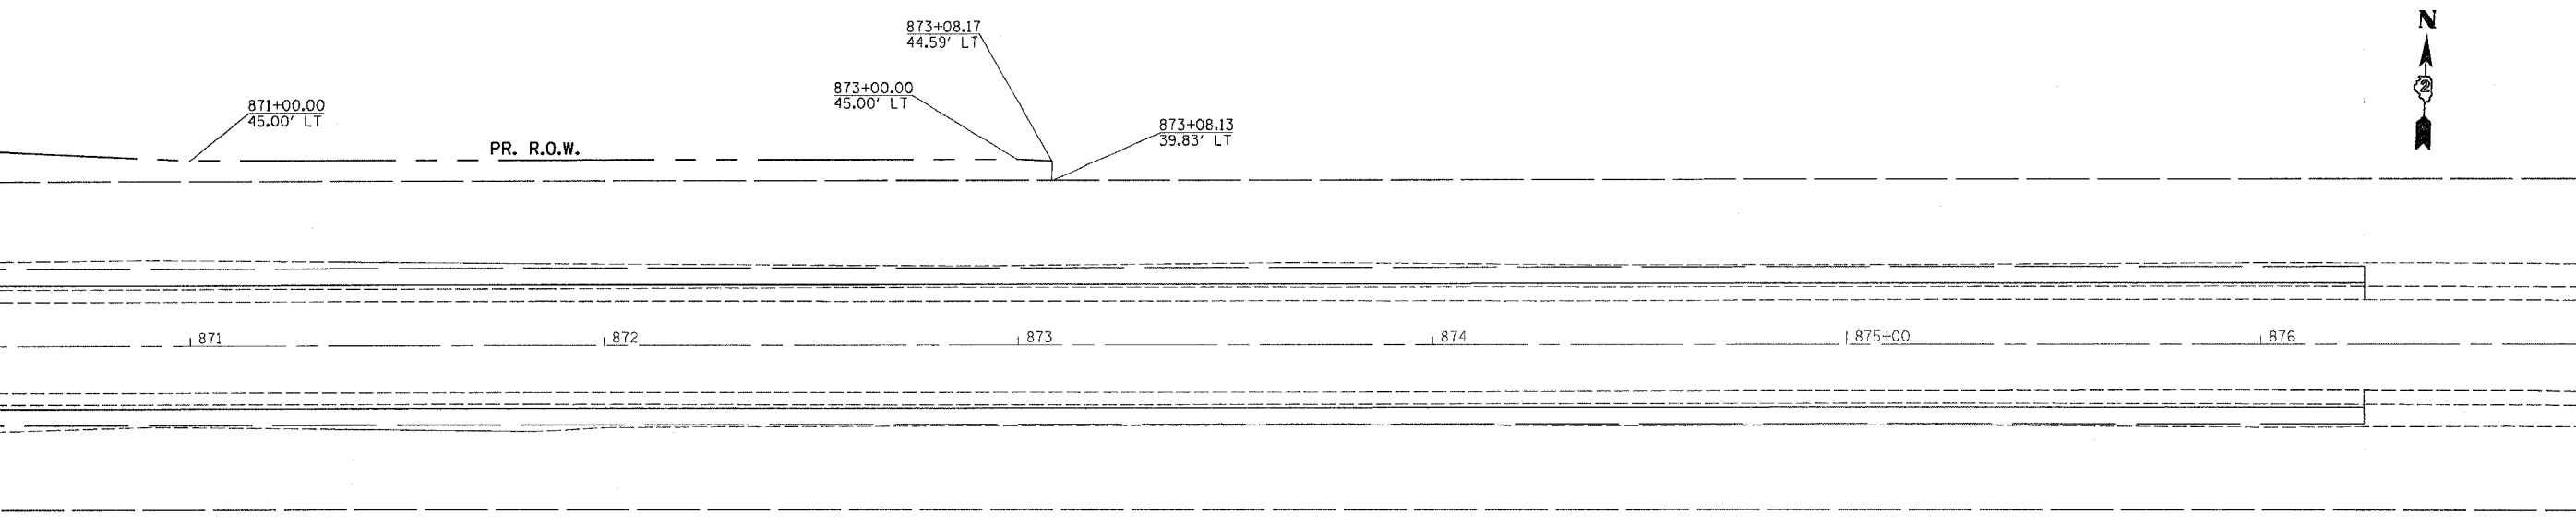


F.A. P. RTE.	SECTION	COUNTY	TOTAL SHEETS	SHEET NO.
573	116R-4	DEKALB	416	169
STA.		TO STA.		
FED. ROAD DIST. NO.		ILLINOIS	FED. AID PROJECT	

PAVEMENT MARKING, R.O.W. & EASEMENT

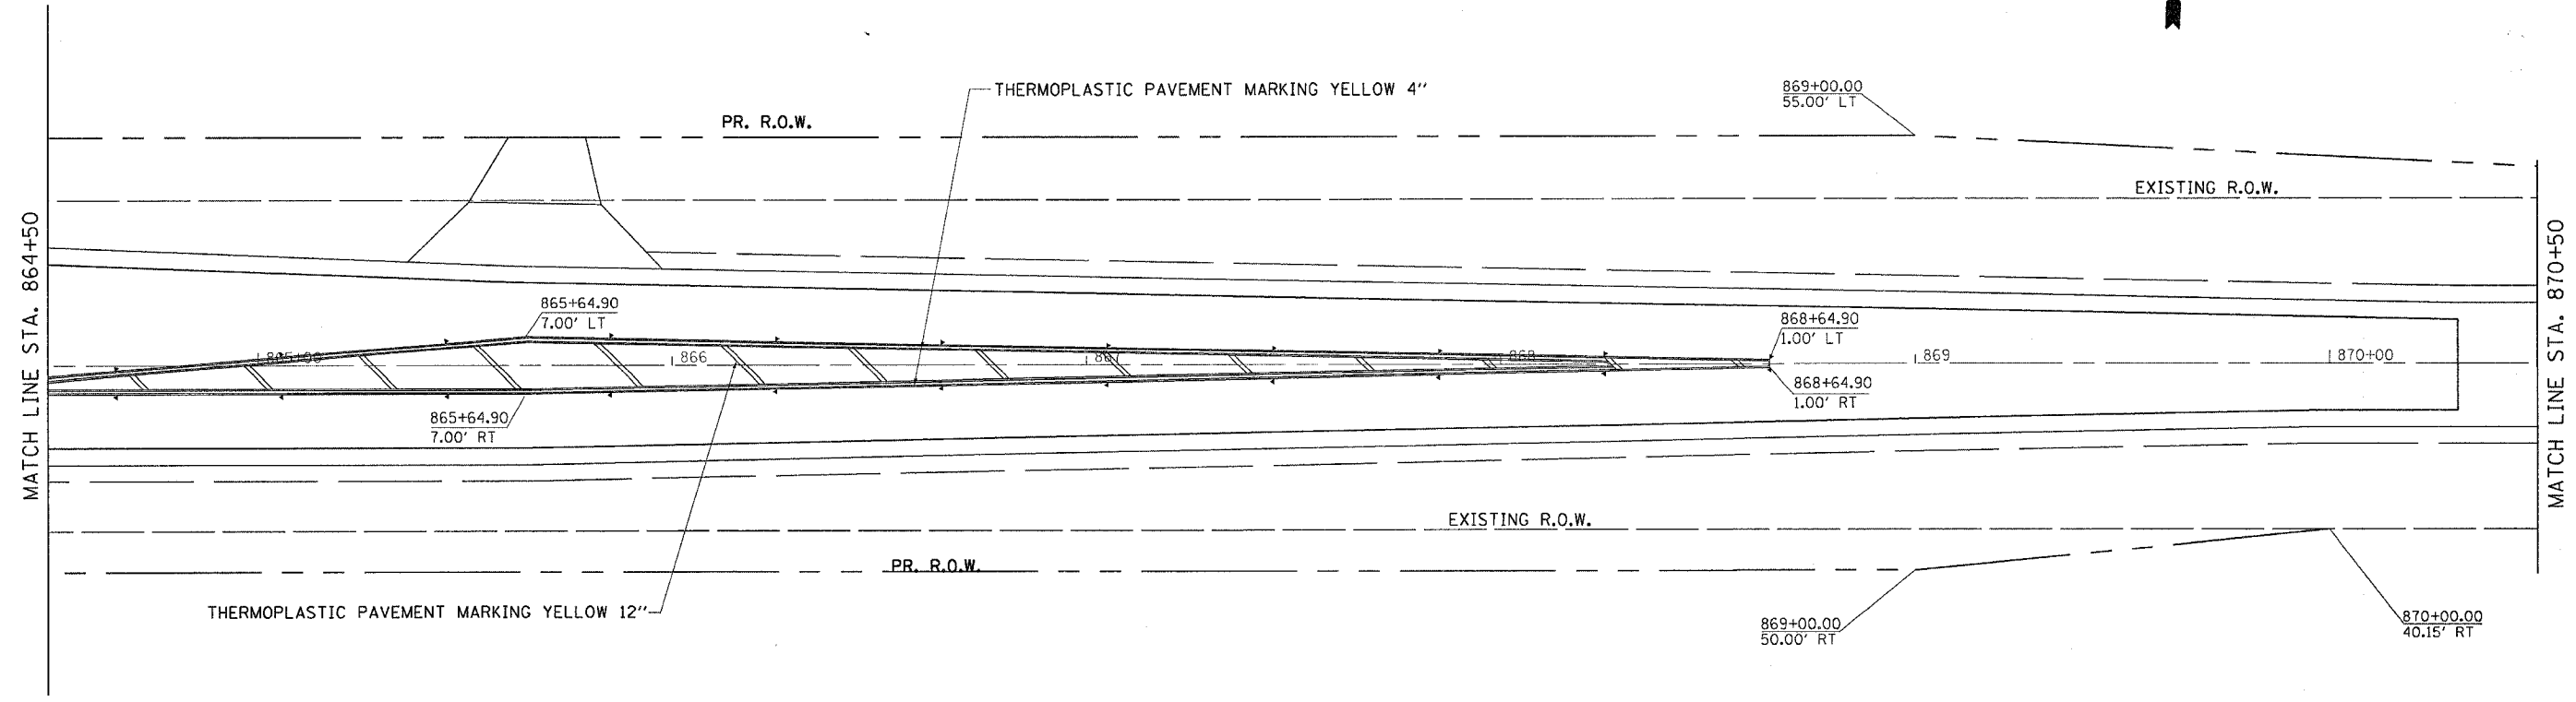

- ◆ TWO-WAY AMBER
- ◀ ONE-WAY AMBER
- ◁ ONE-WAY CRYSTAL

PLOT DATE = Fri Sep 02 07:23:22 2005
 FILE NAME = c:\projects\2005\116R-4\107186.mxd
 PLOT SCALE = 28.0000 / 1" = 100'
 USER NAME = jordanhd