

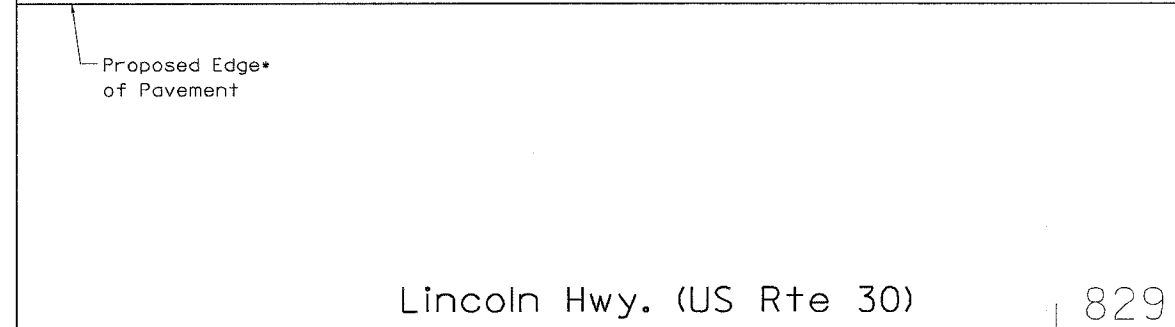
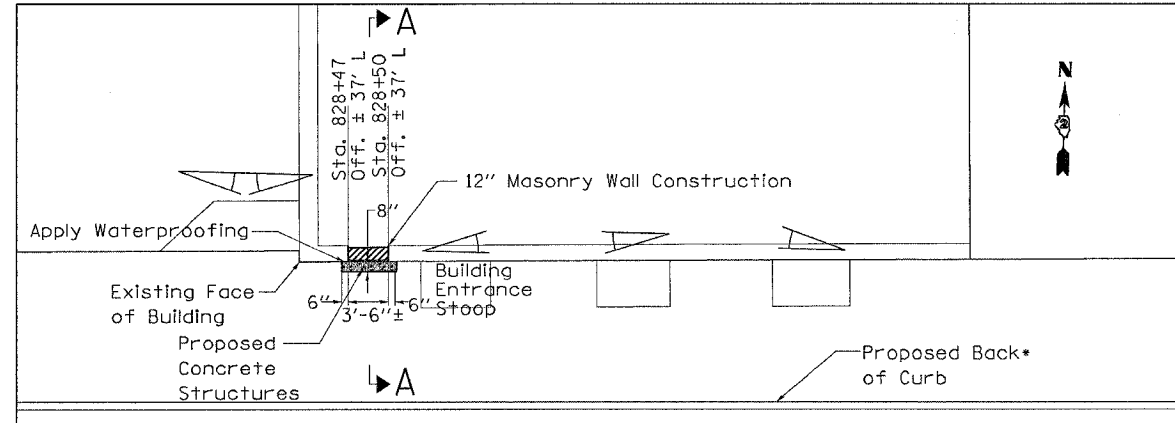


| | | | | |
|---------------------|----------|--------|------------------|-----------|
| F.A.R. RTE. | SECTION | COUNTY | TOTAL SHEETS | SHEET NO. |
| 573 | J16B-4 | DEKALB | 416 | 173 |
| STA. | TO STA. | | | |
| FED. ROAD DIST. NO. | ILLINOIS | | FED. AID PROJECT | |


Lincoln Hwy. (US Rte 30) | 827

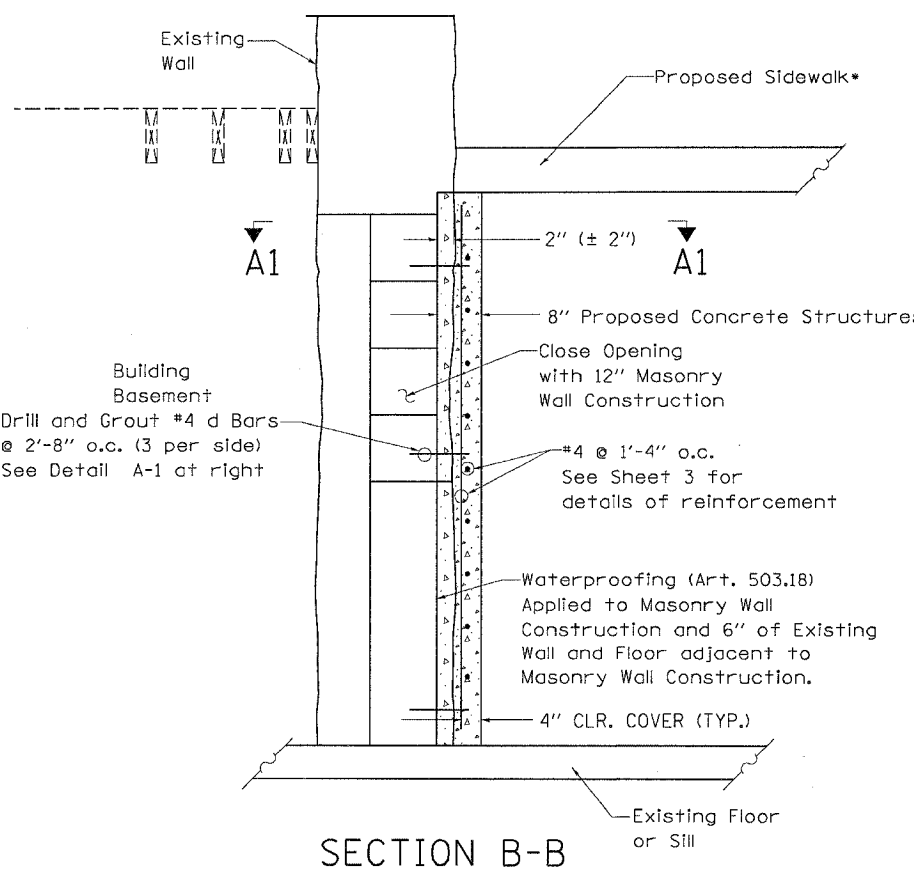

Lincoln Hwy. (US Rte 30) | 829
130 WEST LINCOLN HWY.
PLAN VIEW

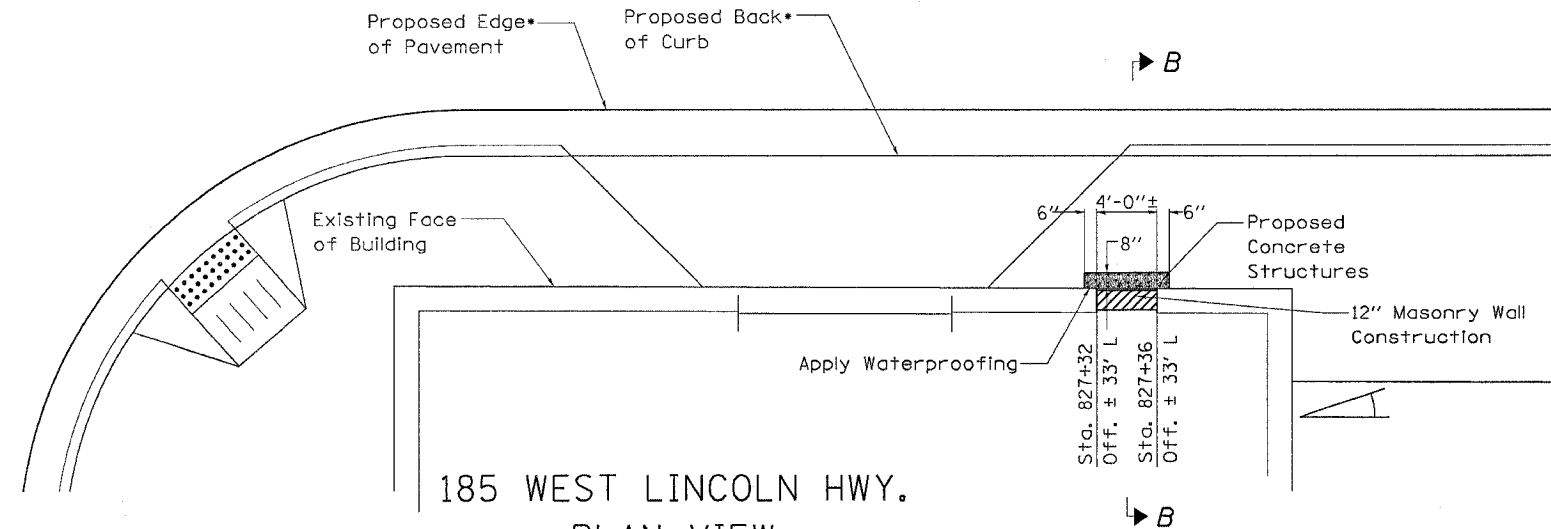


SECTION A-A

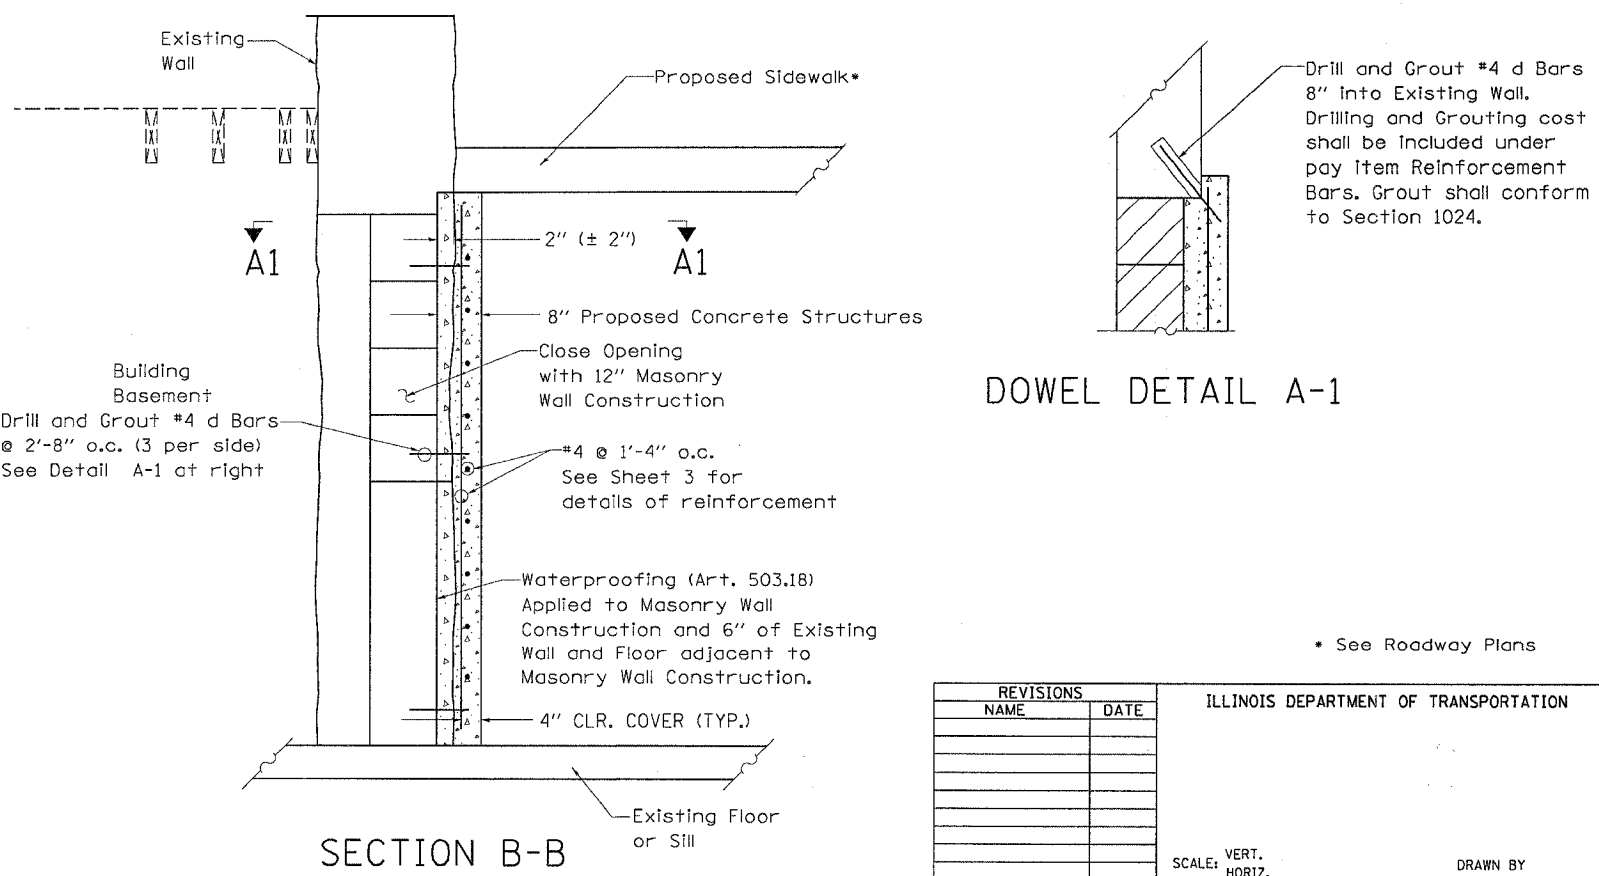

SECTION B-B

DOWEL DETAIL A-1

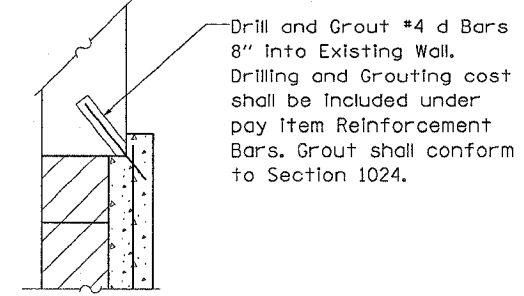

* See Roadway Plans

| REVISIONS | |
|-----------|------|
| NAME | DATE |
| | |
| | |
| | |
| | |
| | |
| | |
| | |
| | |
| | |
| | |

ILLINOIS DEPARTMENT OF TRANSPORTATION

SCALE: VERT. / HORIZ. / DATE

DRAWN BY / CHECKED BY

PLOT DATE = Fri, Sep 02 09:02:36, 2005
FILE NAME = c:\p\projects\201780\c01780.dwg
PLOT SCALE = 20:0000 / IN.
USER NAME = c:\admin