



F.A.R. RYE.	SECTION	COUNTY	TOTAL SHEETS	SHEET NO.
573	1664	DESALB.	416	175
STA. 7 TO STA. _____				
FED. ROAD DIST. NO. ILLINOIS FED. AID PROJECT				

Lincoln Hwy. (US Rte 30) | 831


Commercial Building Commercial

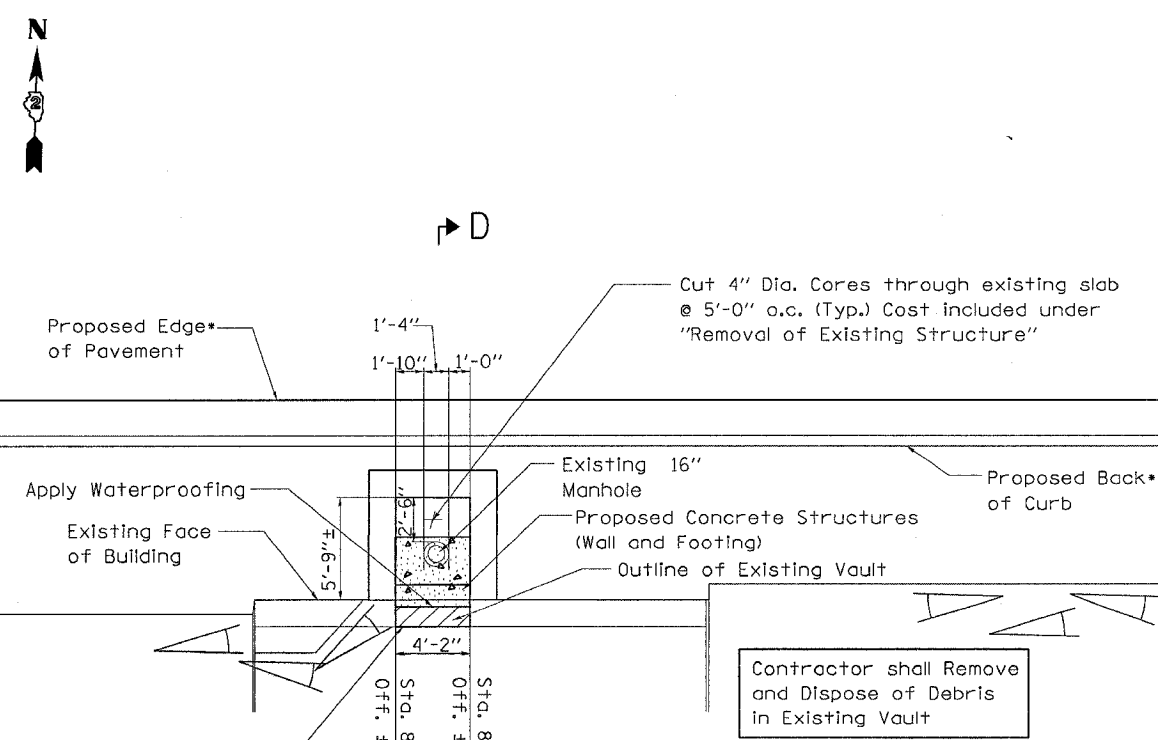


117 EAST LINCOLN HWY. PLAN VIEW

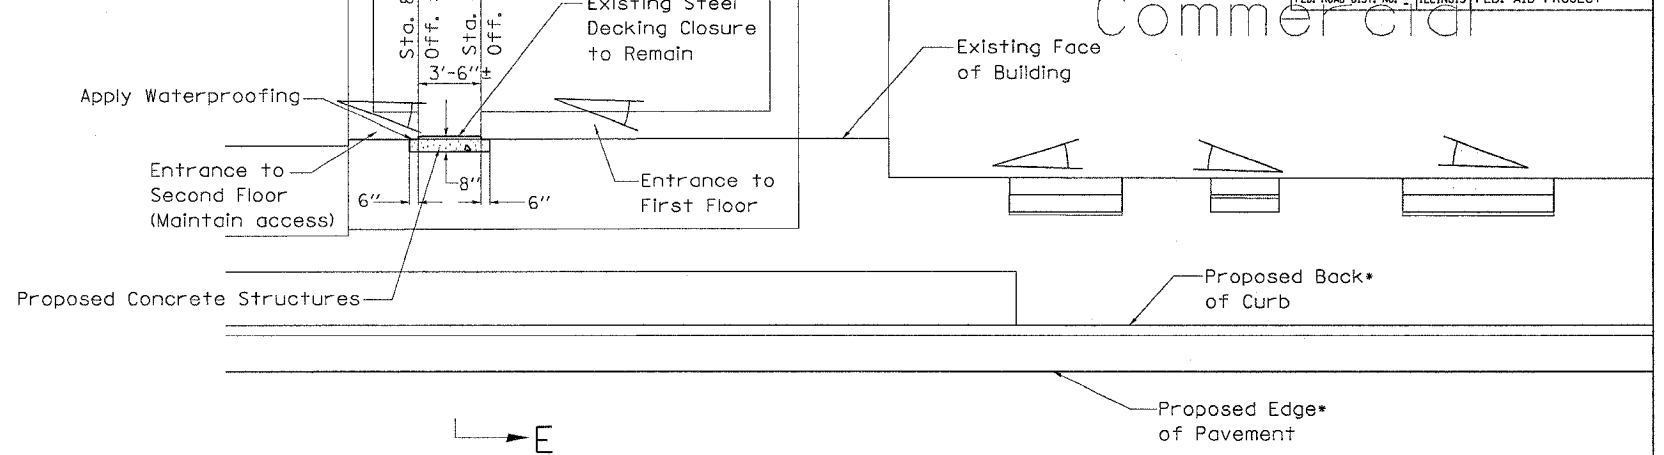

134 EAST LINCOLN HWY. PLAN VIEW

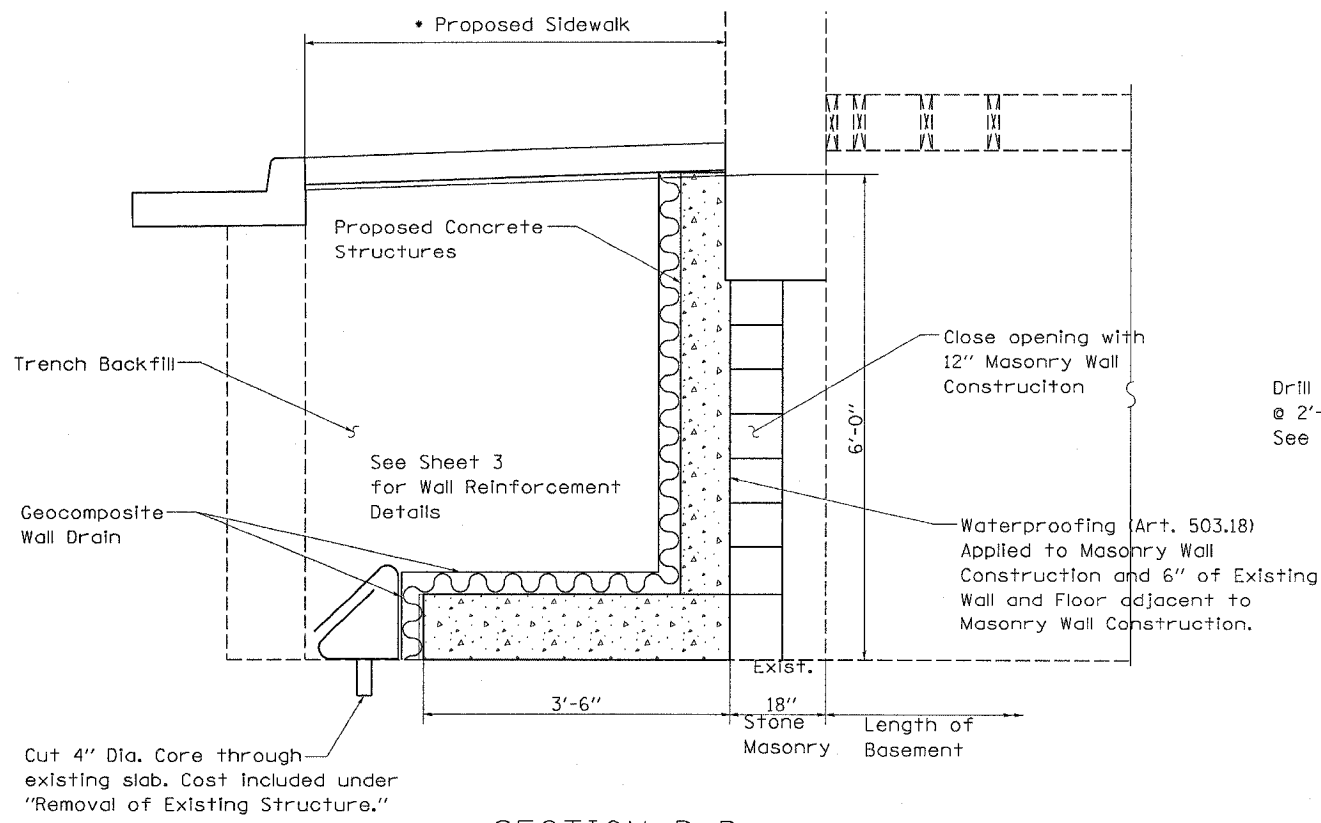

SECTION D-D

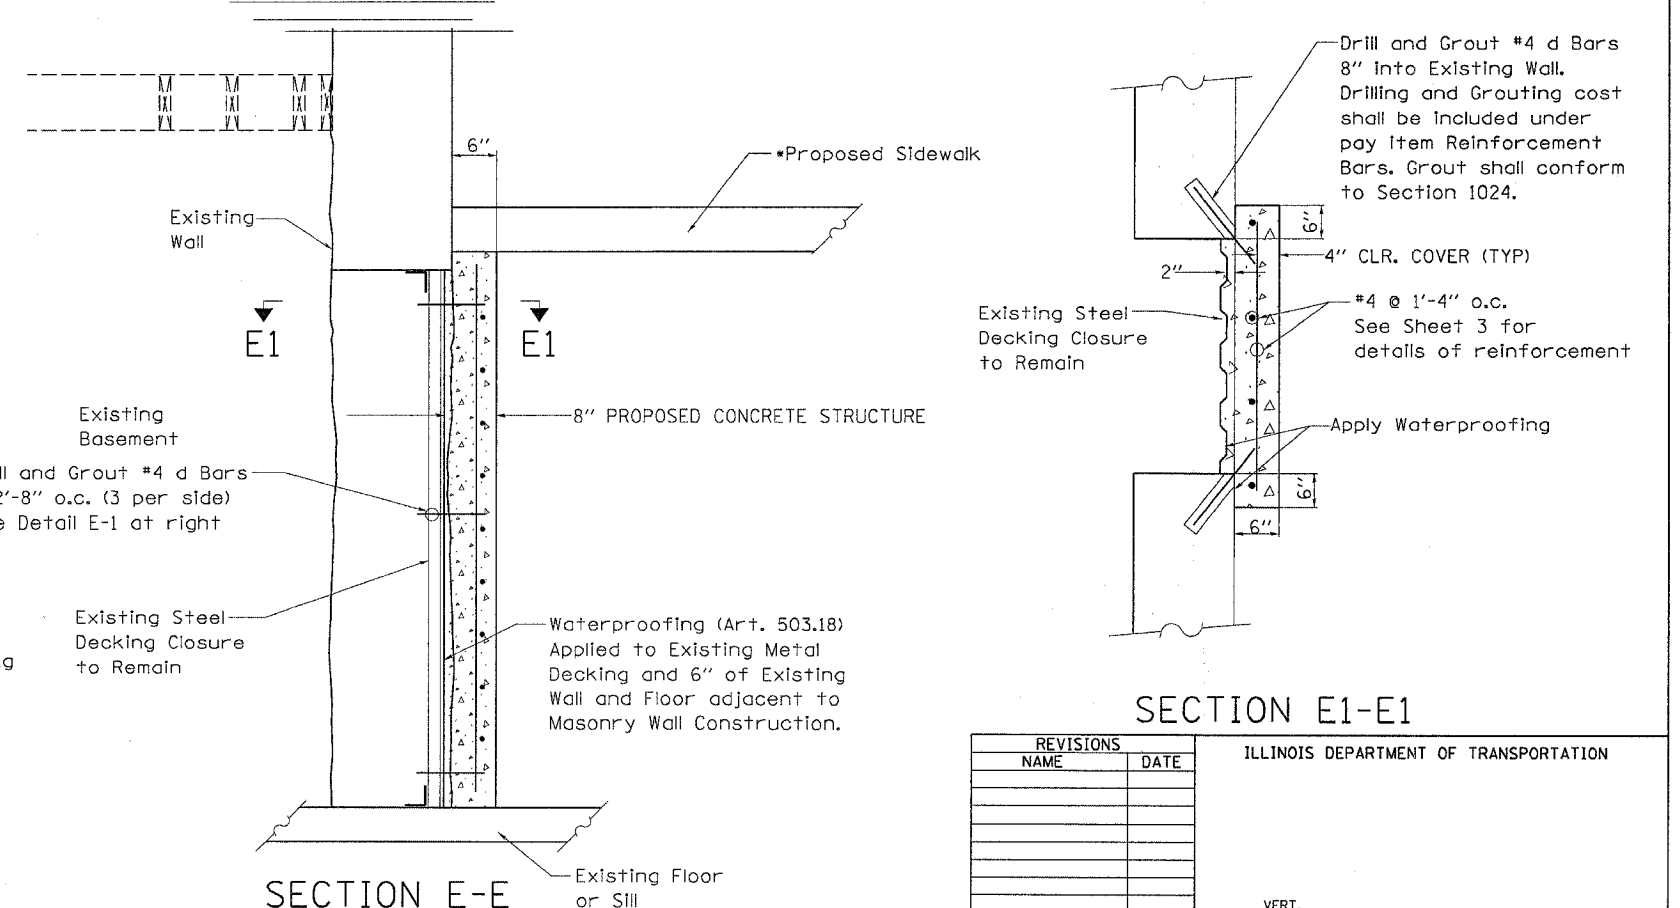

SECTION E-E

REVISIONS		ILLINOIS DEPARTMENT OF TRANSPORTATION
NAME	DATE	

SCALE: VERT. _____
HORIZ. _____
DATE _____

DRAWN BY _____
CHECKED BY _____

PLOT DATE: Fri Sep 02 09:48:34 2005
 FILE NAME: c:\pwork\proj\201780\d01780ep1.dgn
 USER NAME: c:\user\obc