


F.A. P. RTE.	SECTION	COUNTY	TOTAL SHEETS	SHEET NO.
573	116R-4	DEKALB	416	179
STA.		TO STA.		
FED. ROAD DIST. NO.		ILLINOIS FED. AID PROJECT		

STAGE 1

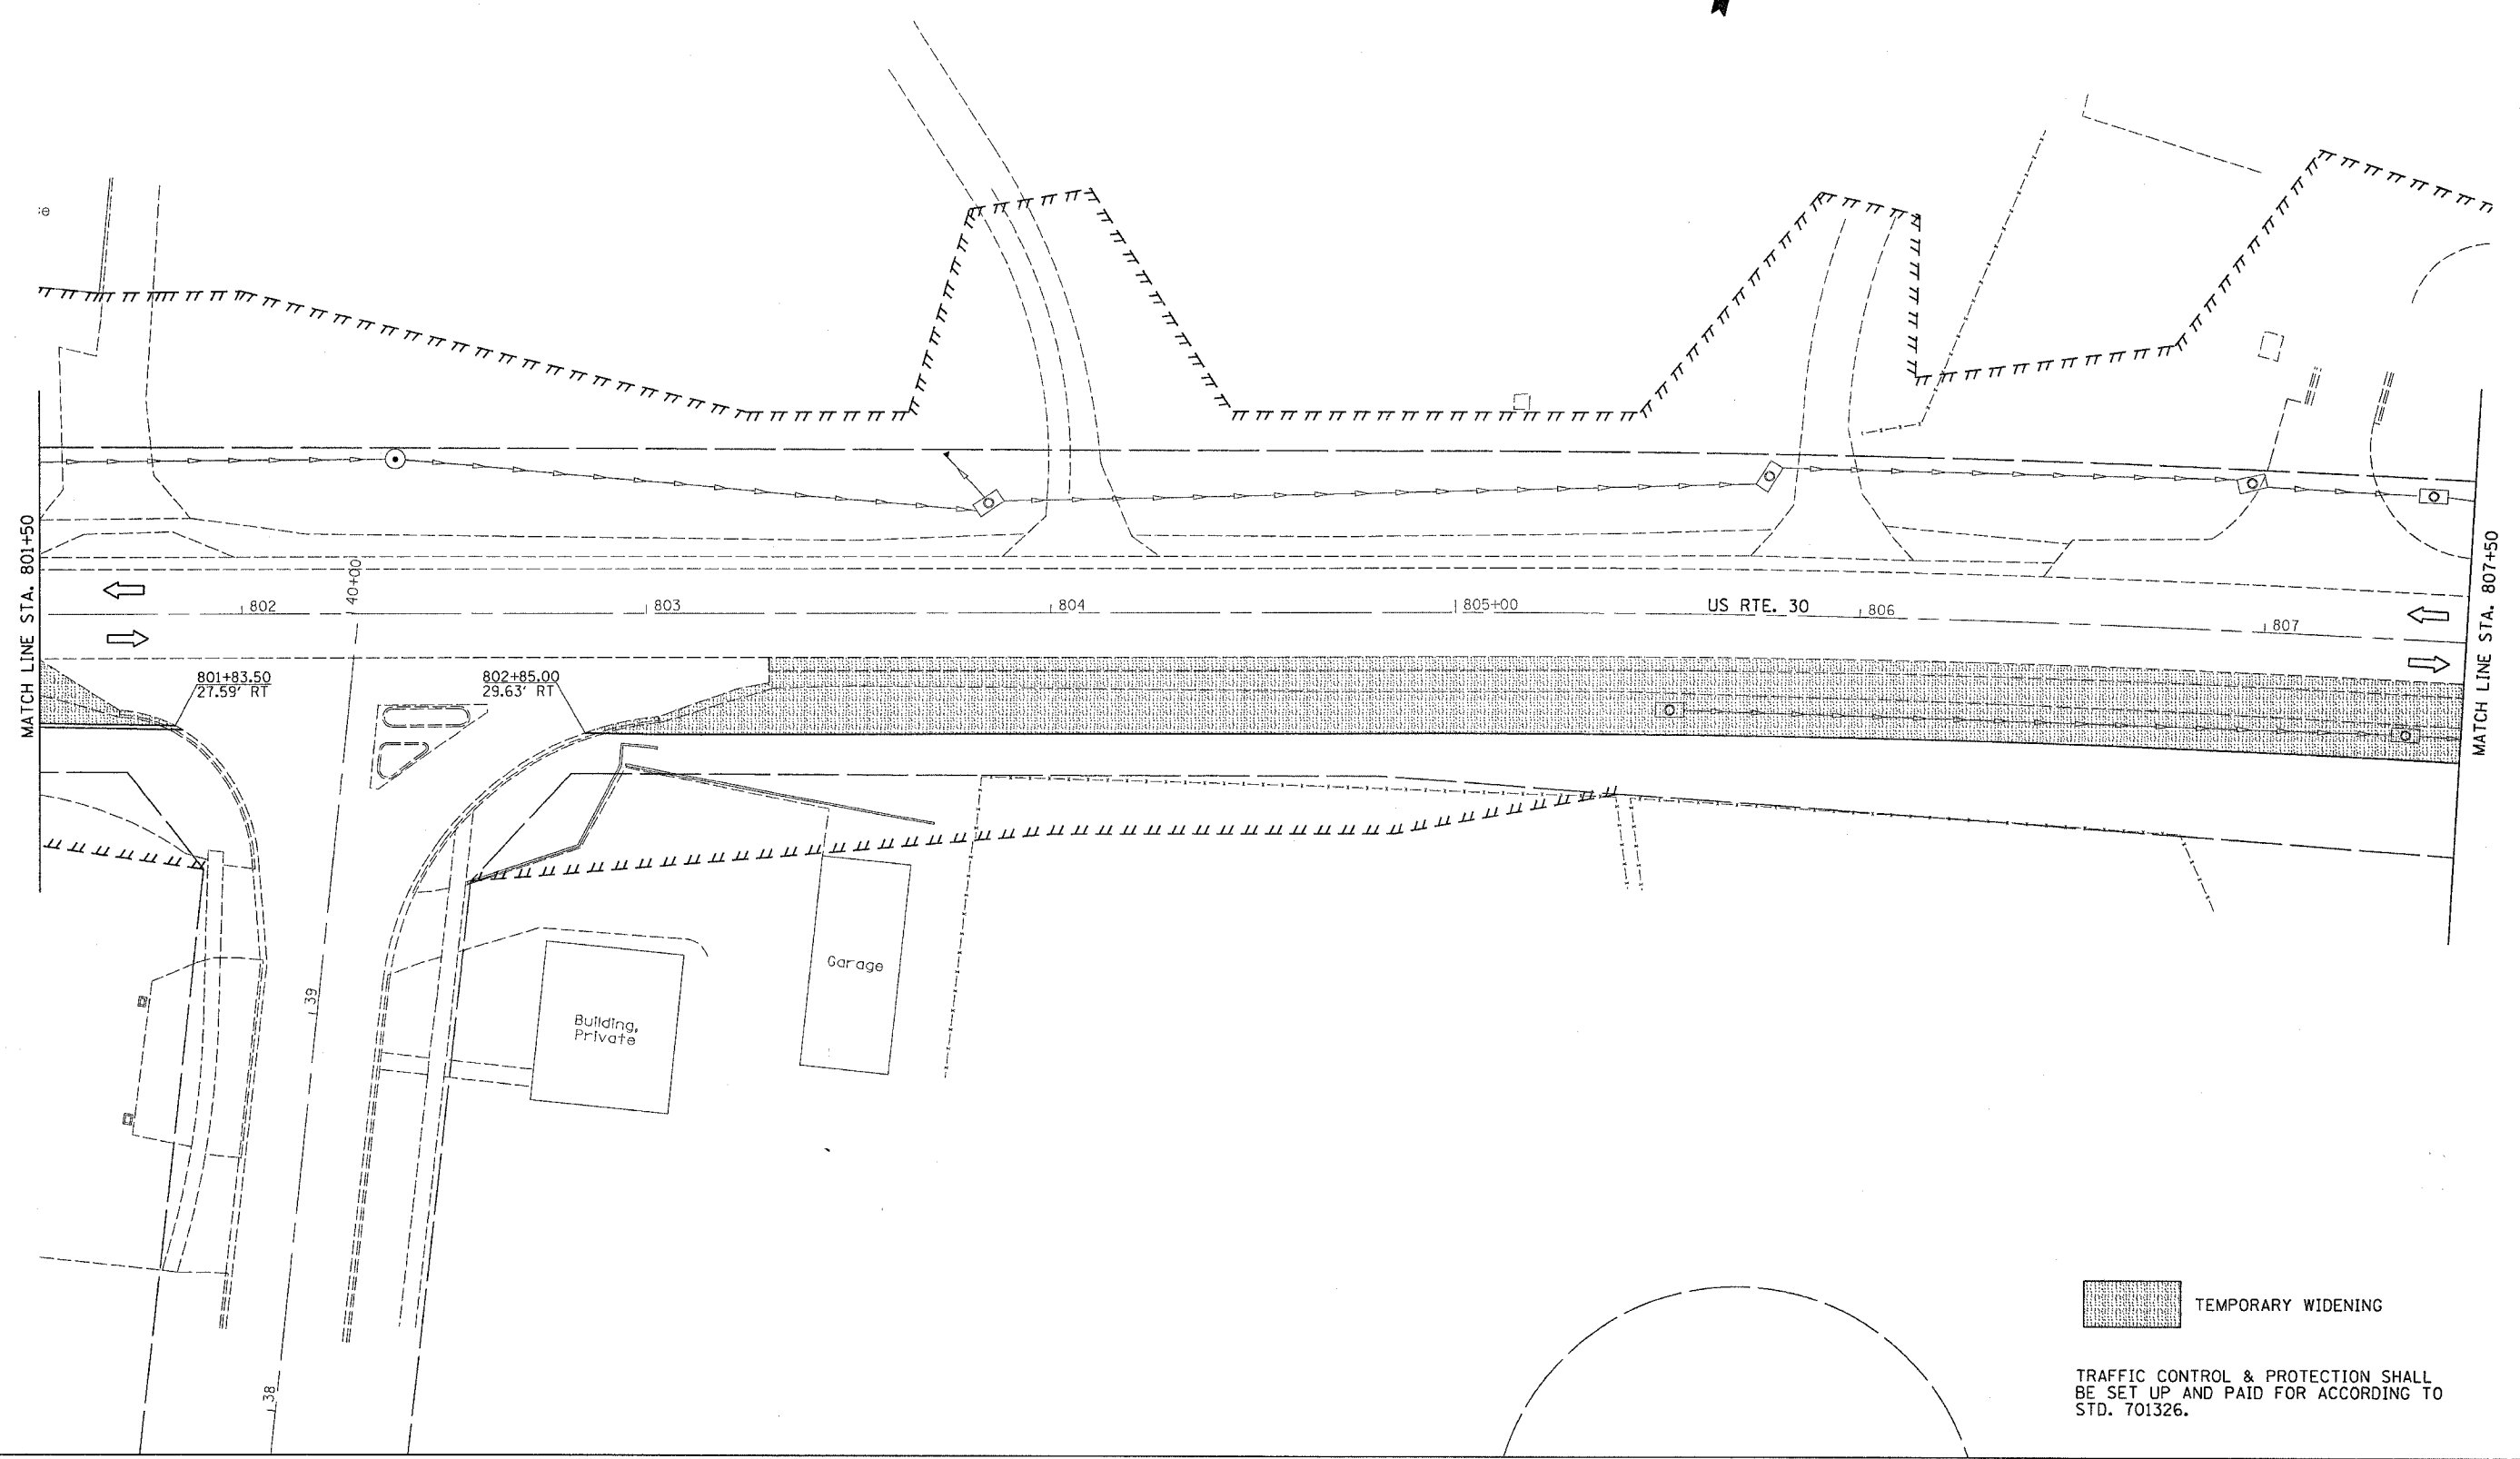

 TEMPORARY WIDENING

TRAFFIC CONTROL & PROTECTION SHALL BE SET UP AND PAID FOR ACCORDING TO STD. 701326.

FILE NAME : #P15C#
 LEVELS : #LEVELS#
 PLOT SCALE : #PLOTSCALE#
 PLOT DATE : Fri Sep 02 07:36:37 2005
 OPERATOR : jordanhd
 REF REF REF