



F.A. PROJECT NO.	SECTION	COUNTY	TOTAL SHEETS	SHEET NO.
573	116R-4	DEKALB	416	188
STA.		TO STA.		
FED. ROAD DIST. NO.		ILLINOIS FED. AID PROJECT		

STAGE 2

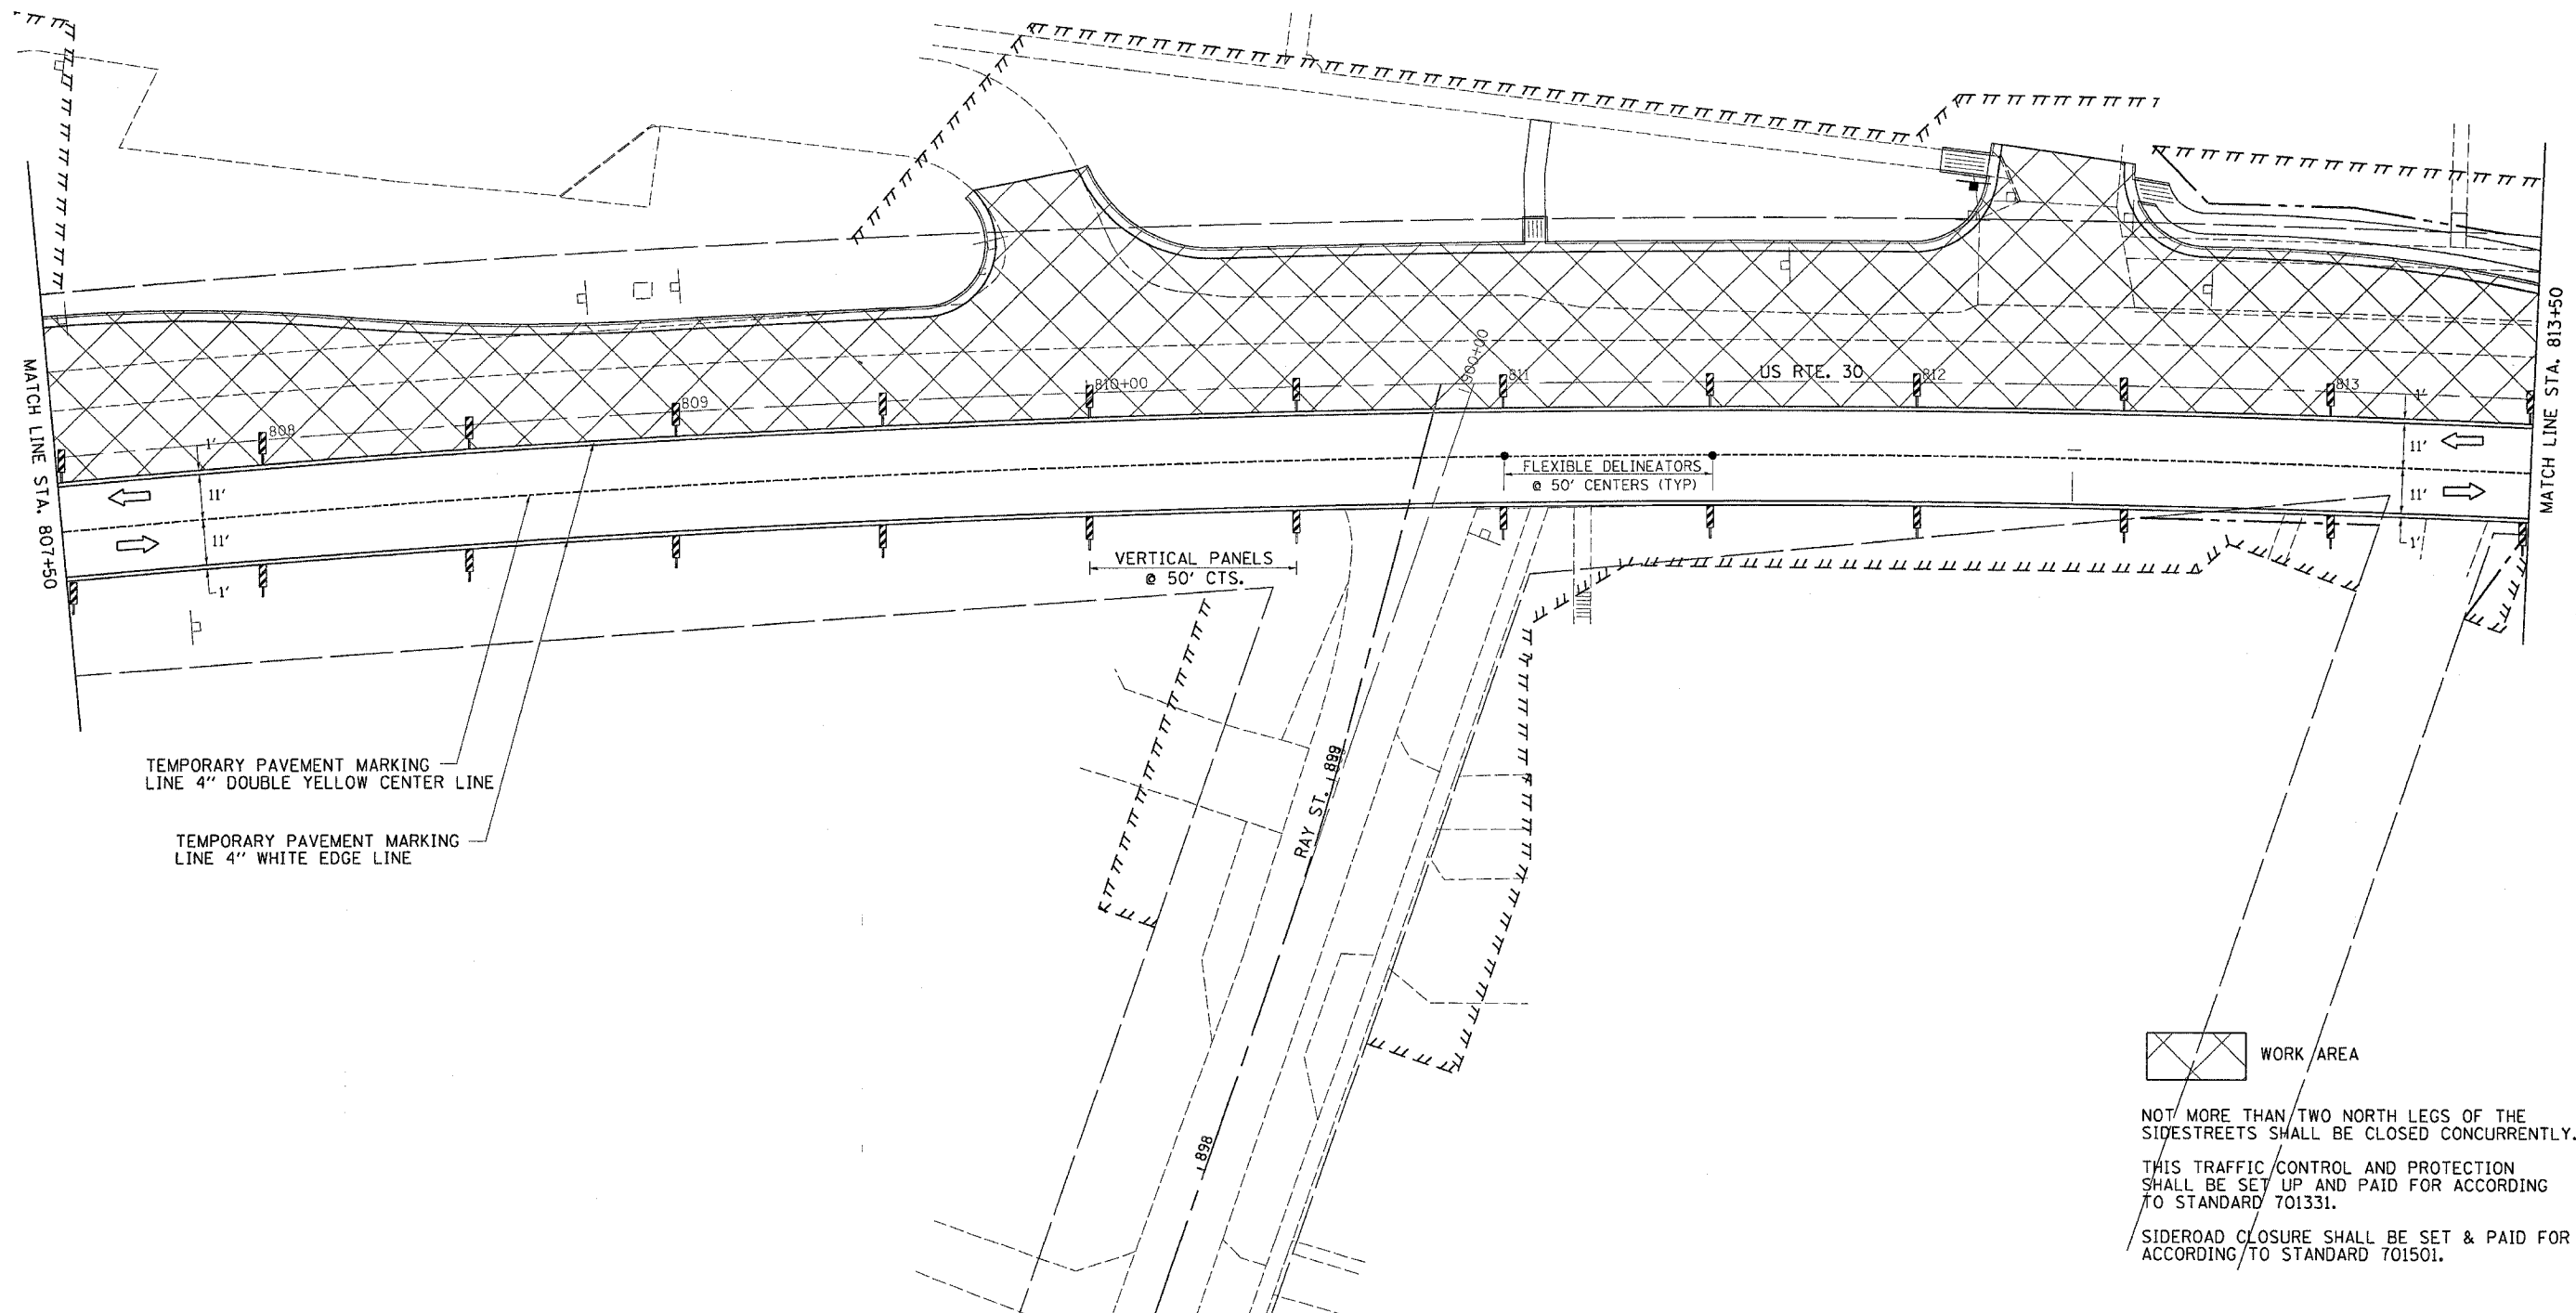

TEMPORARY PAVEMENT MARKING
LINE 4" DOUBLE YELLOW CENTER LINE

TEMPORARY PAVEMENT MARKING
LINE 4" WHITE EDGE LINE

 WORK AREA

NOT MORE THAN TWO NORTH LEGS OF THE
SIDESTREETS SHALL BE CLOSED CONCURRENTLY.

THIS TRAFFIC CONTROL AND PROTECTION
SHALL BE SET UP AND PAID FOR ACCORDING
TO STANDARD 701331.

SIDEROAD CLOSURE SHALL BE SET & PAID FOR
ACCORDING TO STANDARD 701501.

FILE NAME : #FILES
LEVELS : #LEVELS
PLOT SCALE : #PLOTS/SCALE
PLOT DATE : Fri Sep 02 07:38:47 2005
OPERATOR : Jordan
REF REF REF REF REF REF