
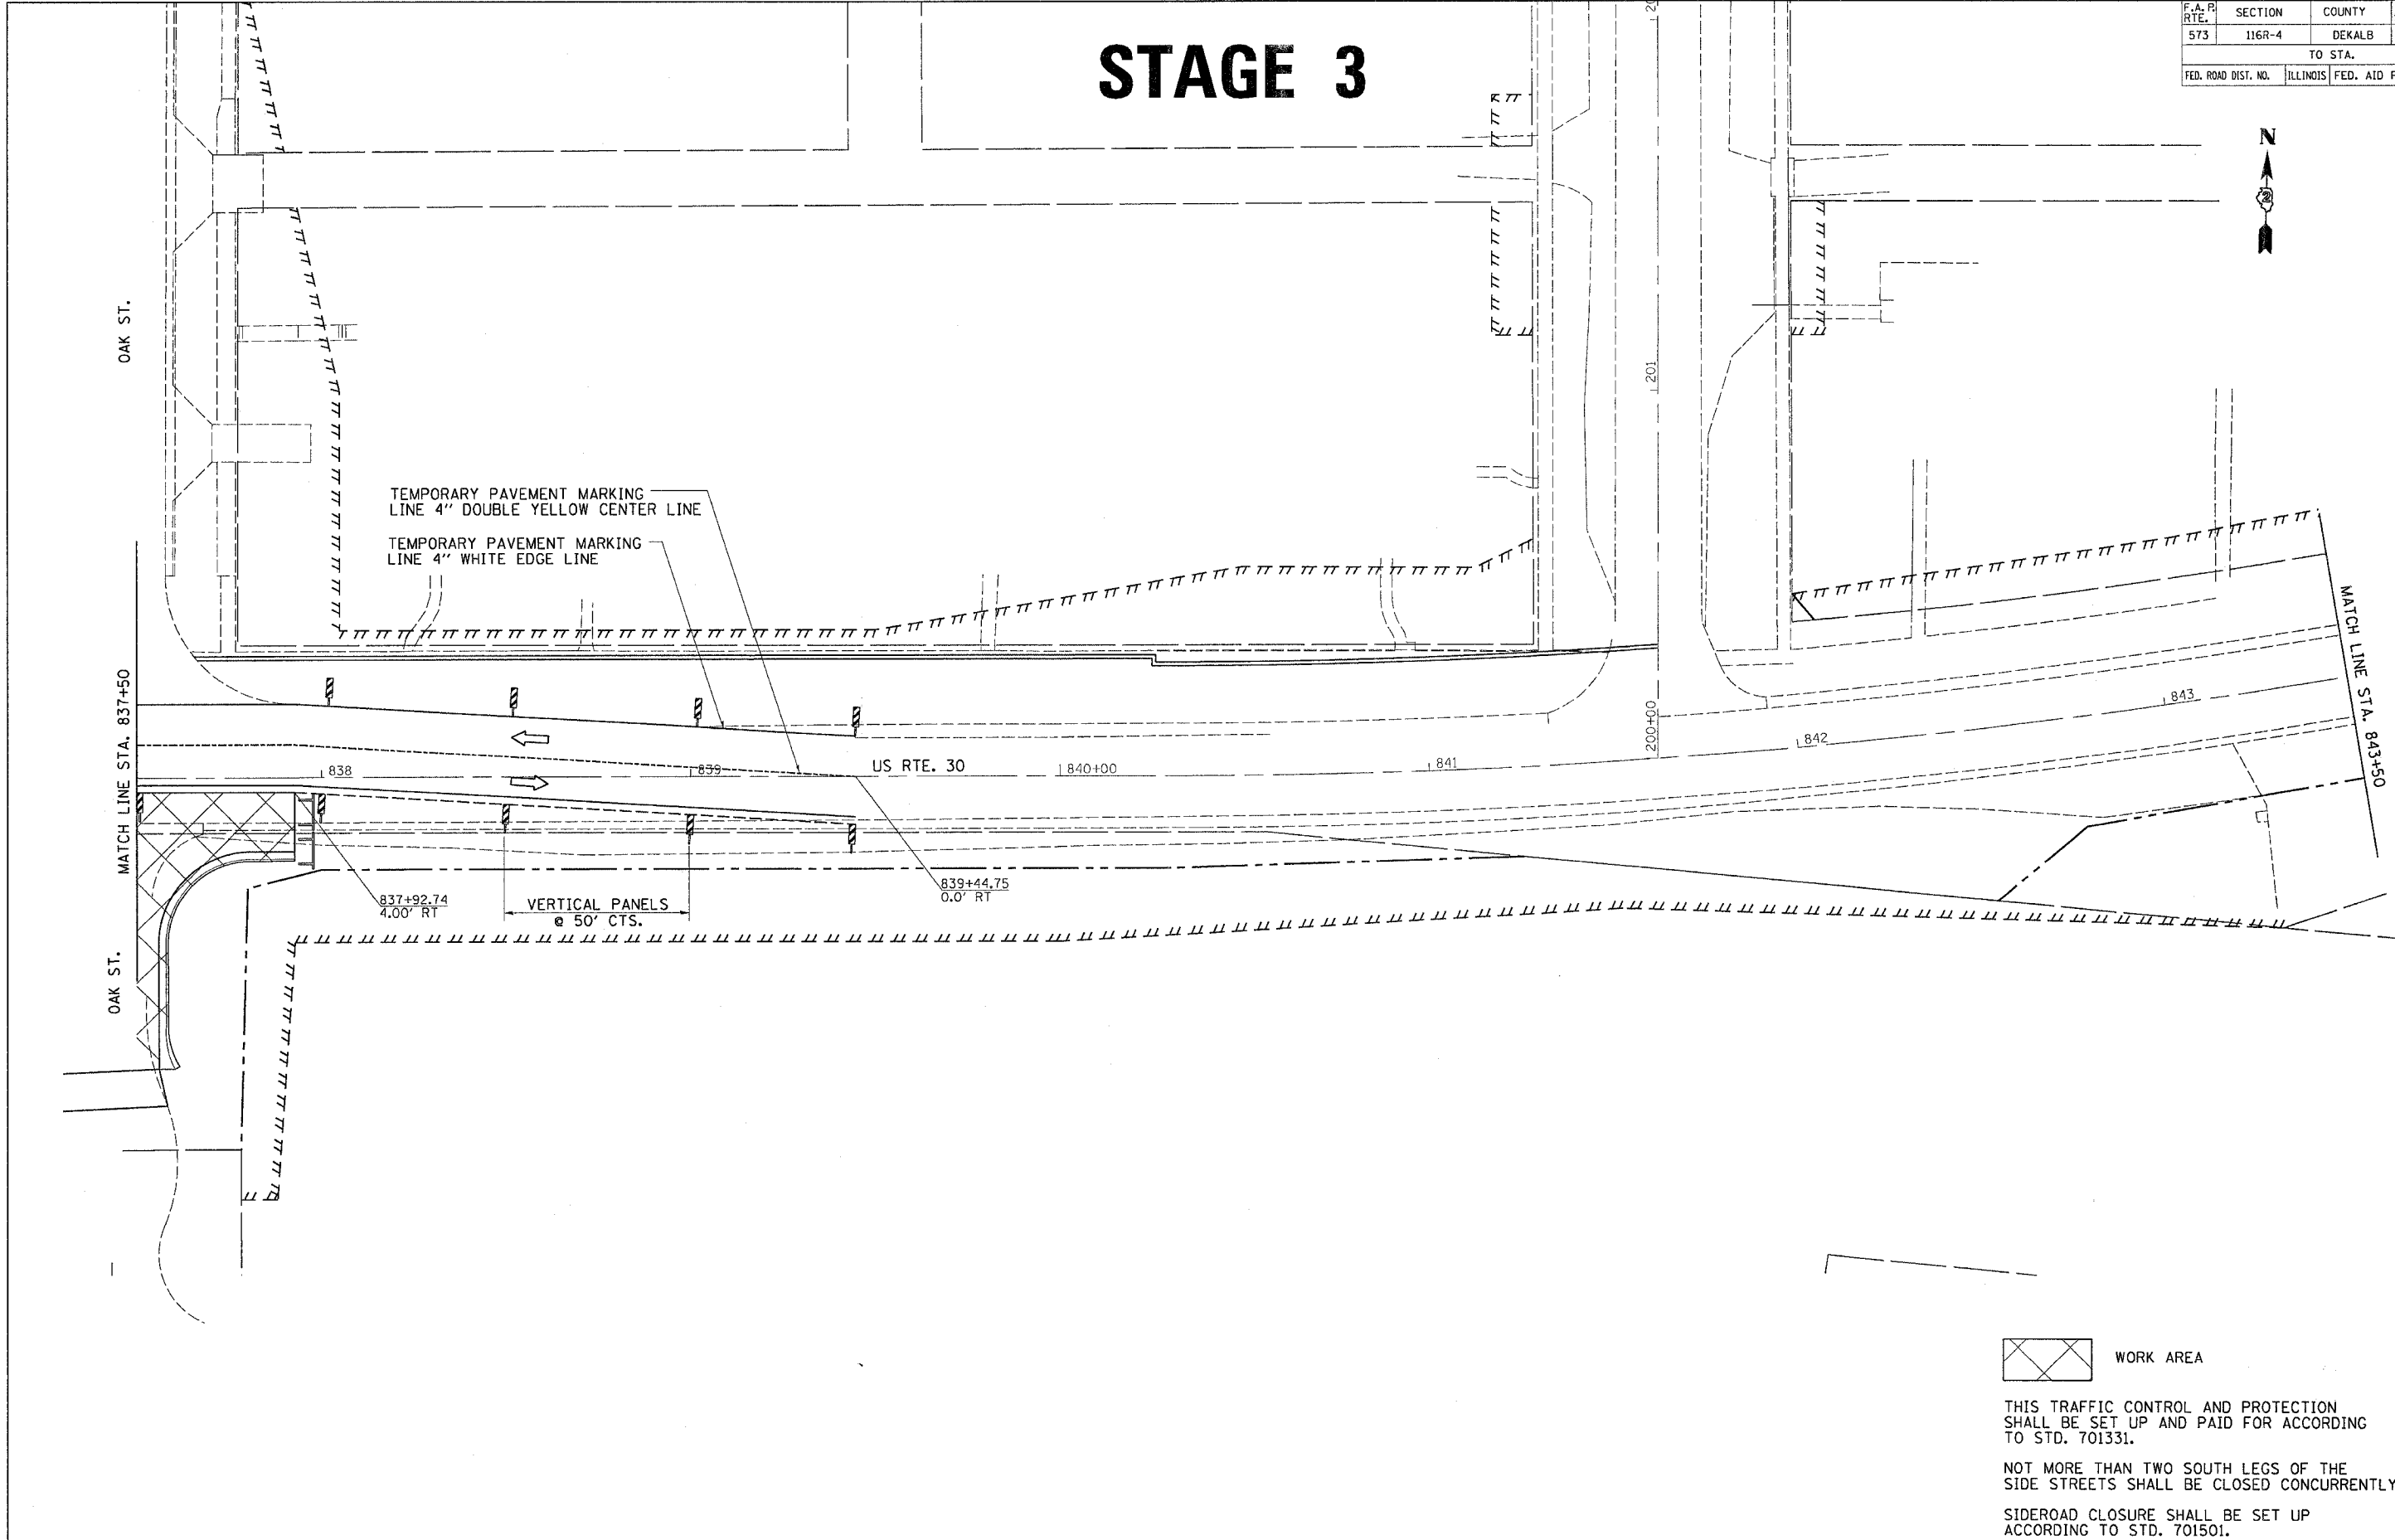


F.A. PROJECT NO.	SECTION	COUNTY	TOTAL SHEETS	SHEET NO.
573	116R-4	DEKALB	416	203
TO STA.				
FED. ROAD DIST. NO.	ILLINOIS	FED. AID PROJECT		

STAGE 3

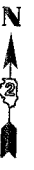

OAK ST.

MATCH LINE STA. 837+50

OAK ST.

MATCH LINE STA. 843+50

TEMPORARY PAVEMENT MARKING
LINE 4" DOUBLE YELLOW CENTER LINE

TEMPORARY PAVEMENT MARKING
LINE 4" WHITE EDGE LINE

US RTE. 30

VERTICAL PANELS
@ 50' CTS.

837+92.74
4.00' RT

839+44.75
0.0' RT



THIS TRAFFIC CONTROL AND PROTECTION
SHALL BE SET UP AND PAID FOR ACCORDING
TO STD. 701331.

NOT MORE THAN TWO SOUTH LEGS OF THE
SIDE STREETS SHALL BE CLOSED CONCURRENTLY.

SIDEROAD CLOSURE SHALL BE SET UP
ACCORDING TO STD. 701501.

FILE NAME = #FILES*
LEVELS = #LEVELS*
PLOT SCALE = #PLOTS/SCALE*
PLOT DATE = F1 Sep 02 07:38:53 2005
DRAWN BY = jordan
REF REF REF REF REF REF