


F.A. PROJECT NO.	SECTION	COUNTY	TOTAL SHEETS	SHEET NO.
573	116R-4	DEKALB	416	208
STA.		TO STA.		
FED. ROAD DIST. NO.		ILLINOIS	FED. AID PROJECT	

STAGE 4

TEMPORARY CURB			
STA.	OFFSET	ELEV.	
849+50	30'LT	737.13	
849+75	30'LT	737.15	
850+00	30'LT	737.18	
850+25	30'LT	737.98	
850+50	30'LT	737.19	
850+75	30'LT	737.17	
851+00	30'LT	737.26	
851+25	30'LT	737.35	
851+50	30'LT	737.37	
851+75	30'LT	737.39	
852+00	30'LT	737.46	
852+25	30'LT	737.54	
852+50	30'LT	737.57	
853+00	30'LT	737.64	
853+25	30'LT	737.73	
853+50	30'LT	737.87	
853+75	30'LT	737.94	
854+00	30'LT	737.96	
854+25	30'LT	737.99	
854+50	30'LT	738.07	
854+75	30'LT	738.19	
855+00	30'LT	738.25	
855+25	30'LT	738.31	
855+50	30'LT	738.35	
855+75	30'LT	738.38	

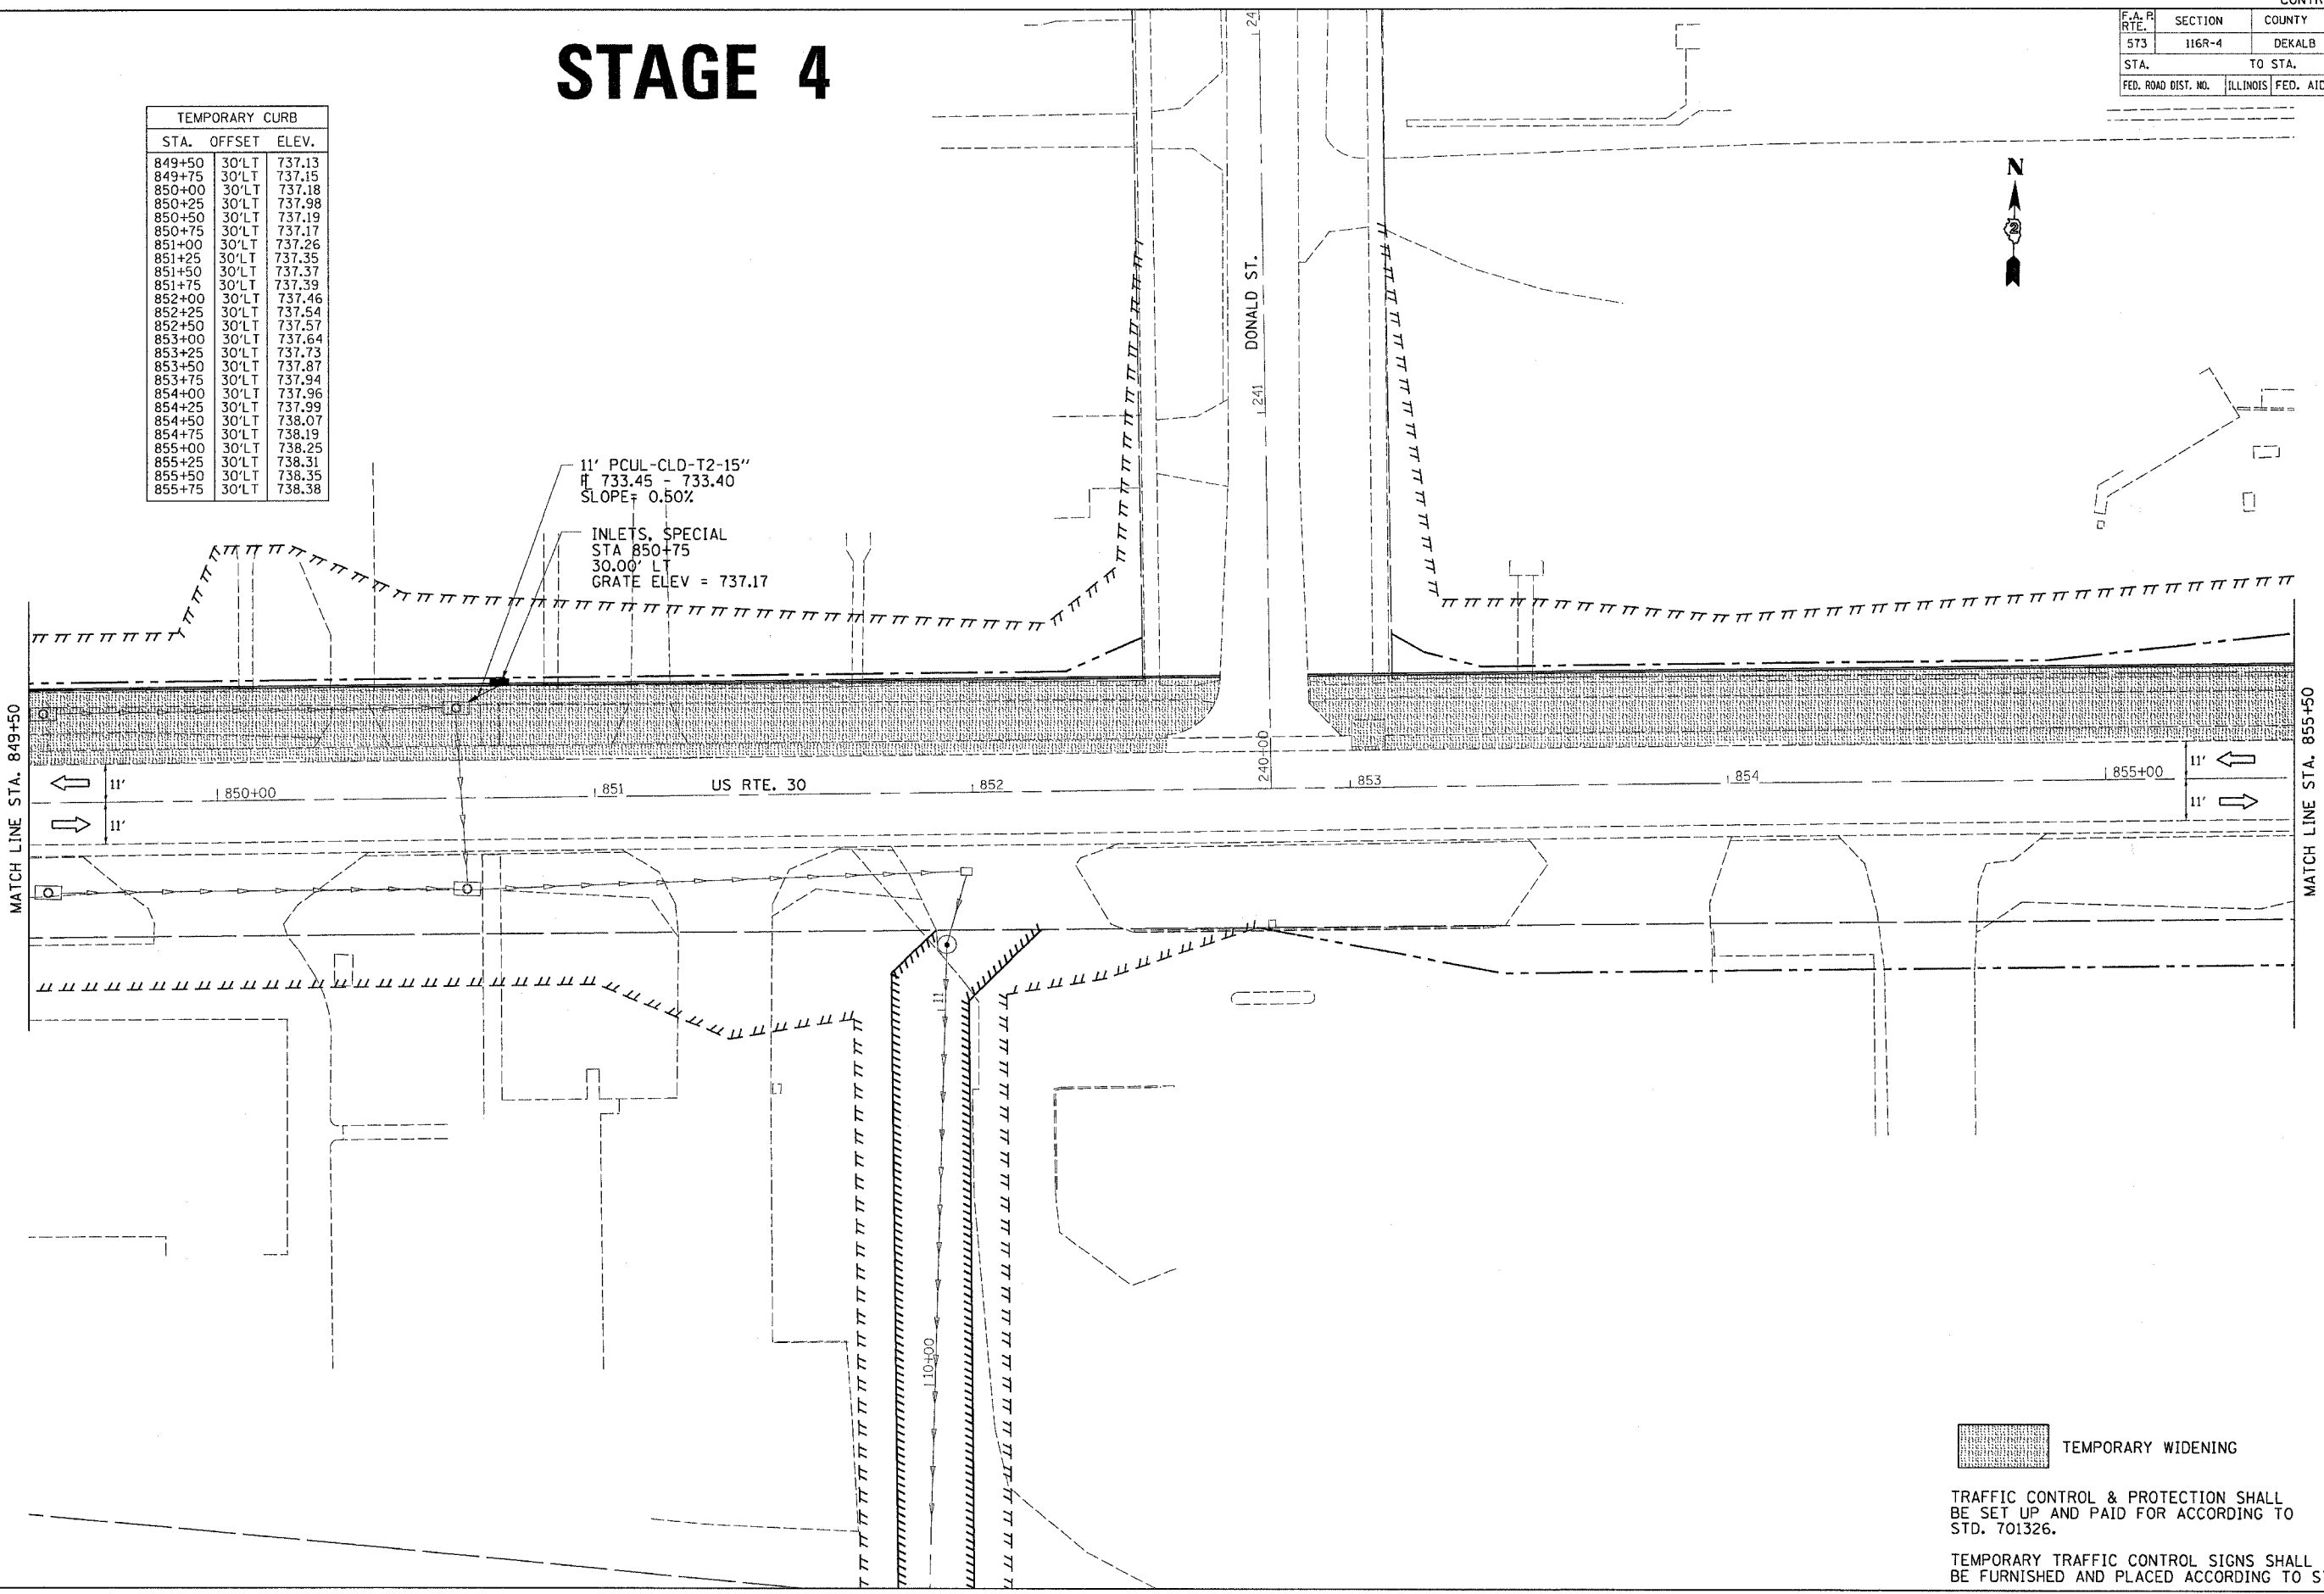

11' PCUL-CLD-T2-15"
 H 733.45 - 733.40
 SLOPE = 0.50%

INLETS, SPECIAL
 STA 850+75
 30.00' LT
 GRATE ELEV = 737.17

MATCH LINE STA. 849+50

MATCH LINE STA. 855+50

 TEMPORARY WIDENING

TRAFFIC CONTROL & PROTECTION SHALL BE SET UP AND PAID FOR ACCORDING TO STD. 701326.

TEMPORARY TRAFFIC CONTROL SIGNS SHALL BE FURNISHED AND PLACED ACCORDING TO STD. 701326

FILE NAME = #FILES
 LEVELS = #LEVELS
 PLOT SCALE = #PLOTS/SCALE
 PLOT DATE = Fri Sep 02 07:16:58 2005
 PLOTTER = Jordan
 REF REF REF