


# STAGE 4

CONTRACT NO. 64517

F.A.R. RTE.	SECTION	COUNTY	TOTAL SHEETS	SHEET NO.
573	116R-4	DEKALB	416	210
STA.		TO STA.		
FED. ROAD DIST. NO.	ILLINOIS	FED. AID PROJECT		

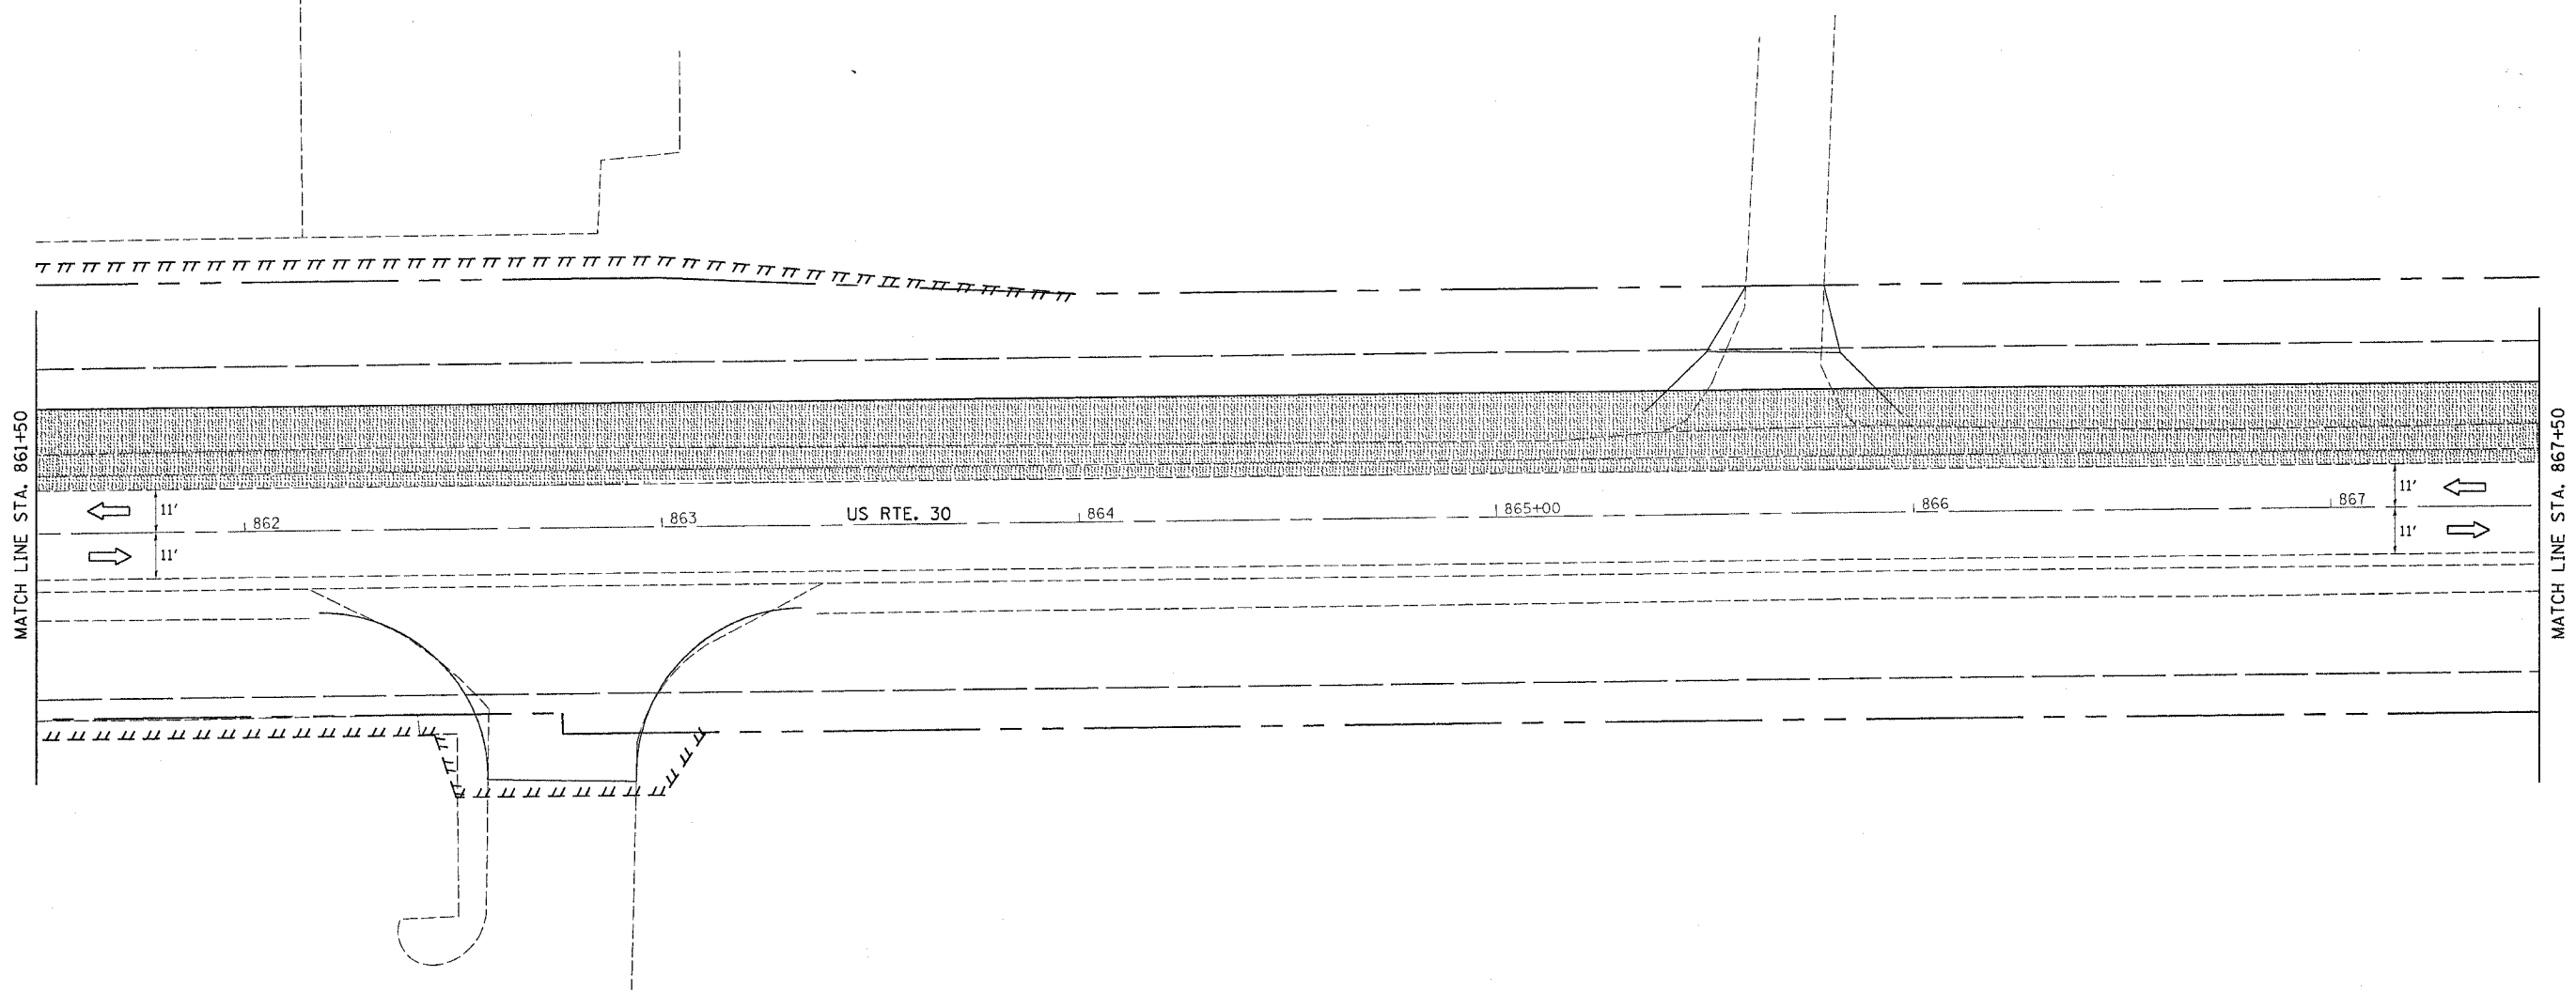

FILE NAME = 47115  
 LEVELS = 47115  
 PLOT SCALE = 47115  
 PLOT DATE = Fri Sep 02 07:57:42 2005  
 OPERATOR = Jordanhd  
 REF REF REF

 TEMPORARY WIDENING

TRAFFIC CONTROL & PROTECTION SHALL BE SET UP AND PAID FOR ACCORDING TO STD. 701326.

TEMPORARY TRAFFIC CONTROL SIGNS SHALL BE FURNISHED AND PLACED ACCORDING TO STD. 701326