


STAGE 4

CONTRACT NO. 64517

F.A.P. RTE.	SECTION	COUNTY	TOTAL SHEETS	SHEET NO.
573	116R-4	DEKALB	416	211
STA.		TO STA.		
FED. ROAD DIST. NO.		ILLINOIS	FED. AID PROJECT	

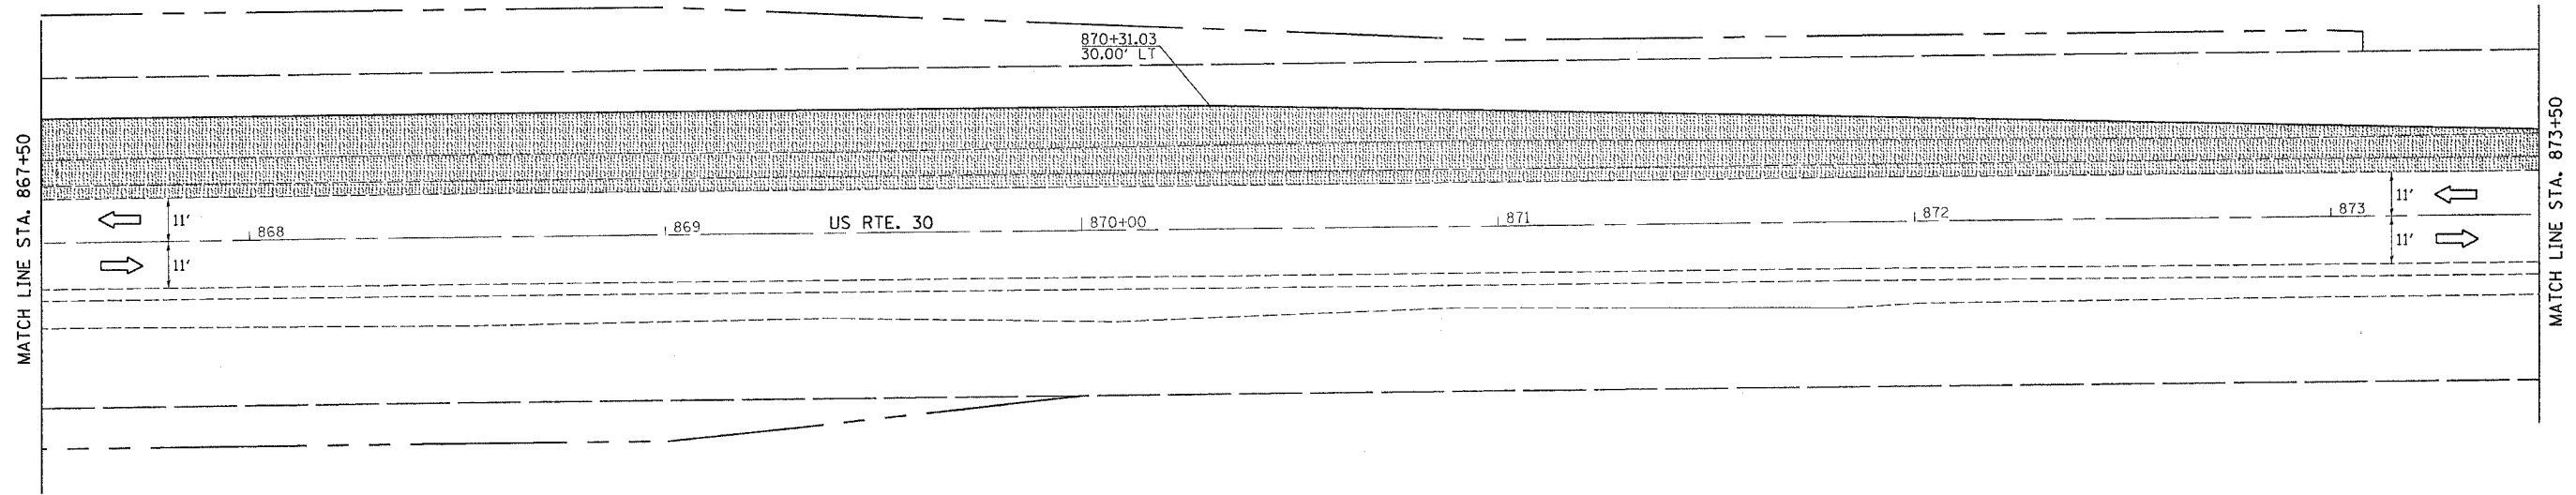

FILE NAME = STILES
 LEVELS = LEVELS
 PLOT SCALE = PLOTSCALE
 PLOT DATE = Fri Sep 02 07:37:44 2005
 OPERATOR = Jordanhd
 REF REF REF

 TEMPORARY WIDENING

TRAFFIC CONTROL & PROTECTION SHALL BE SET UP AND PAID FOR ACCORDING TO STD. 701326.

TEMPORARY TRAFFIC CONTROL SIGNS SHALL BE FURNISHED AND PLACED ACCORDING TO STD. 701326