


F.A. PROJECT NO.	SECTION	COUNTY	TOTAL SHEETS	SHEET NO.
573	116R-4	DEKALB	416	221
STA.		TO STA.		FED. AID PROJECT

STAGE 6

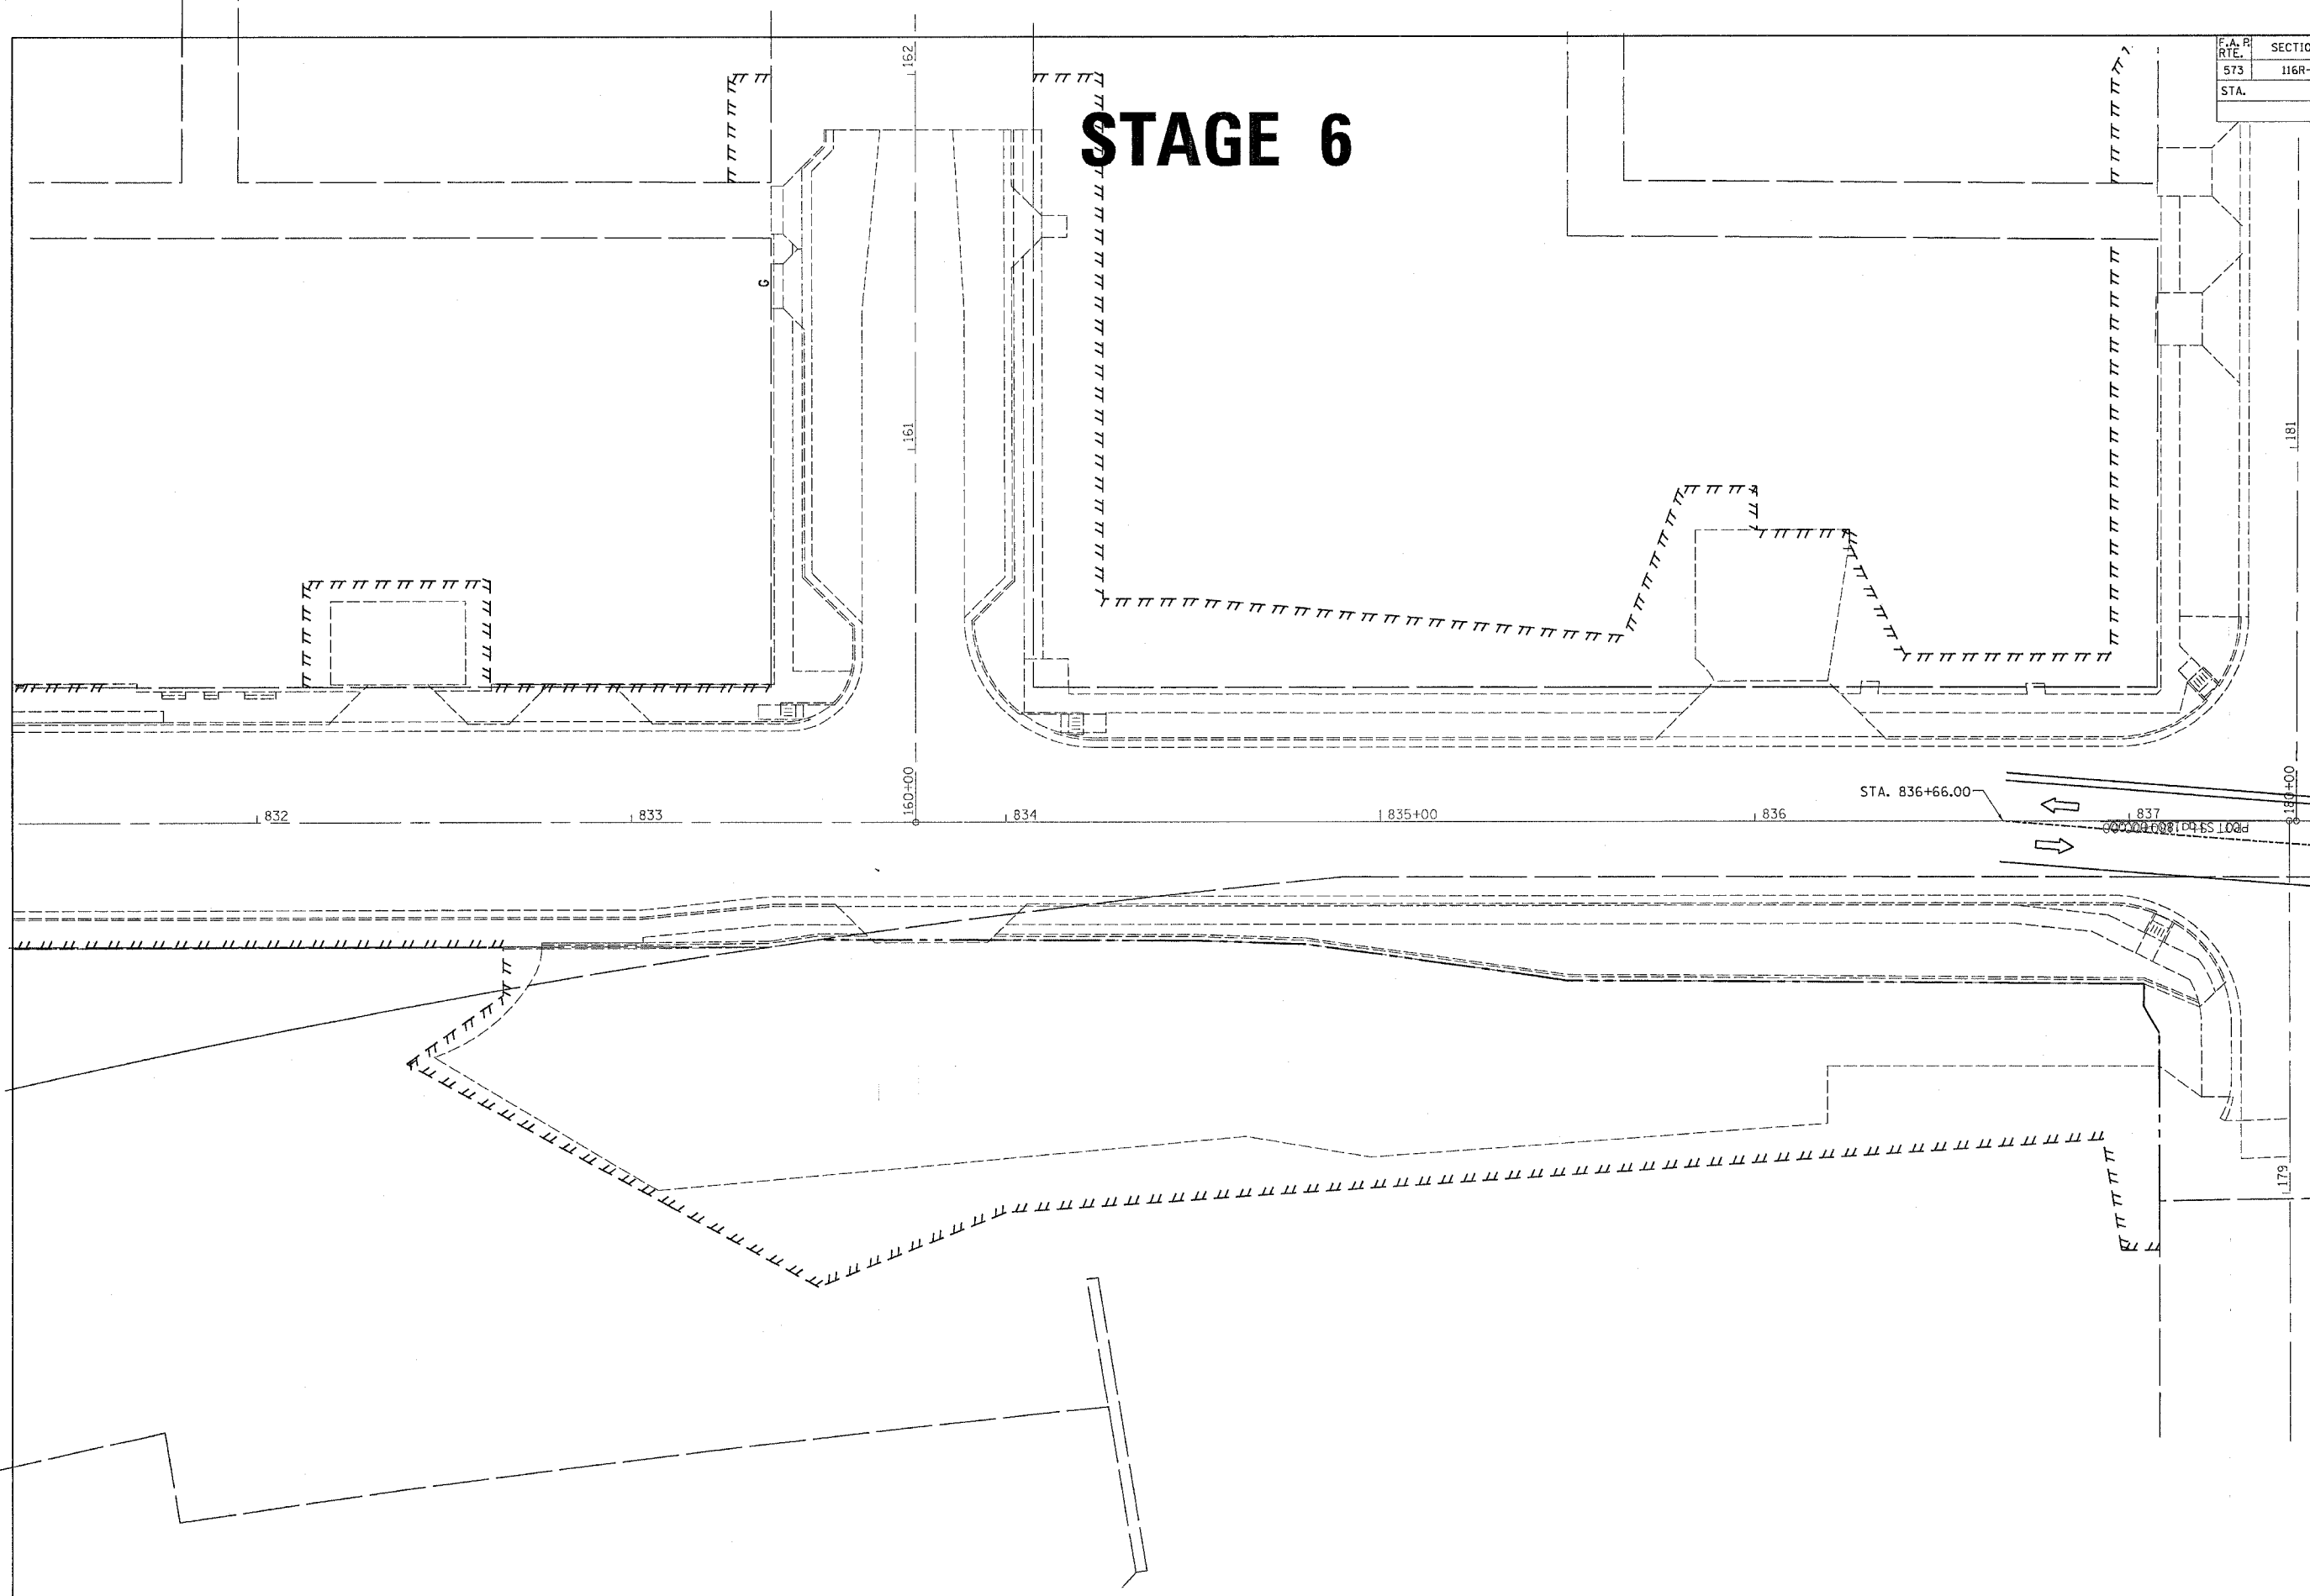

FILE NAME = #FILES*
 LEVELS = #LEVELS*
 PLOT SCALE = #PLOTS/SCALE*
 PLOT DATE = #PLOTS/DATE*
 PLOTOR = #PLOTS/DATE*
 REF REF REF

MATCH LINE STA. 837+50