


F.A. P. RTE.	SECTION	COUNTY	TOTAL SHEETS	SHEET NO.
573	116R-4	DEKALB	416	236
STA.		TO STA.		
FED. ROAD DIST. NO.		ILLINOIS FED. AID PROJECT		

REMOVAL DETAILS

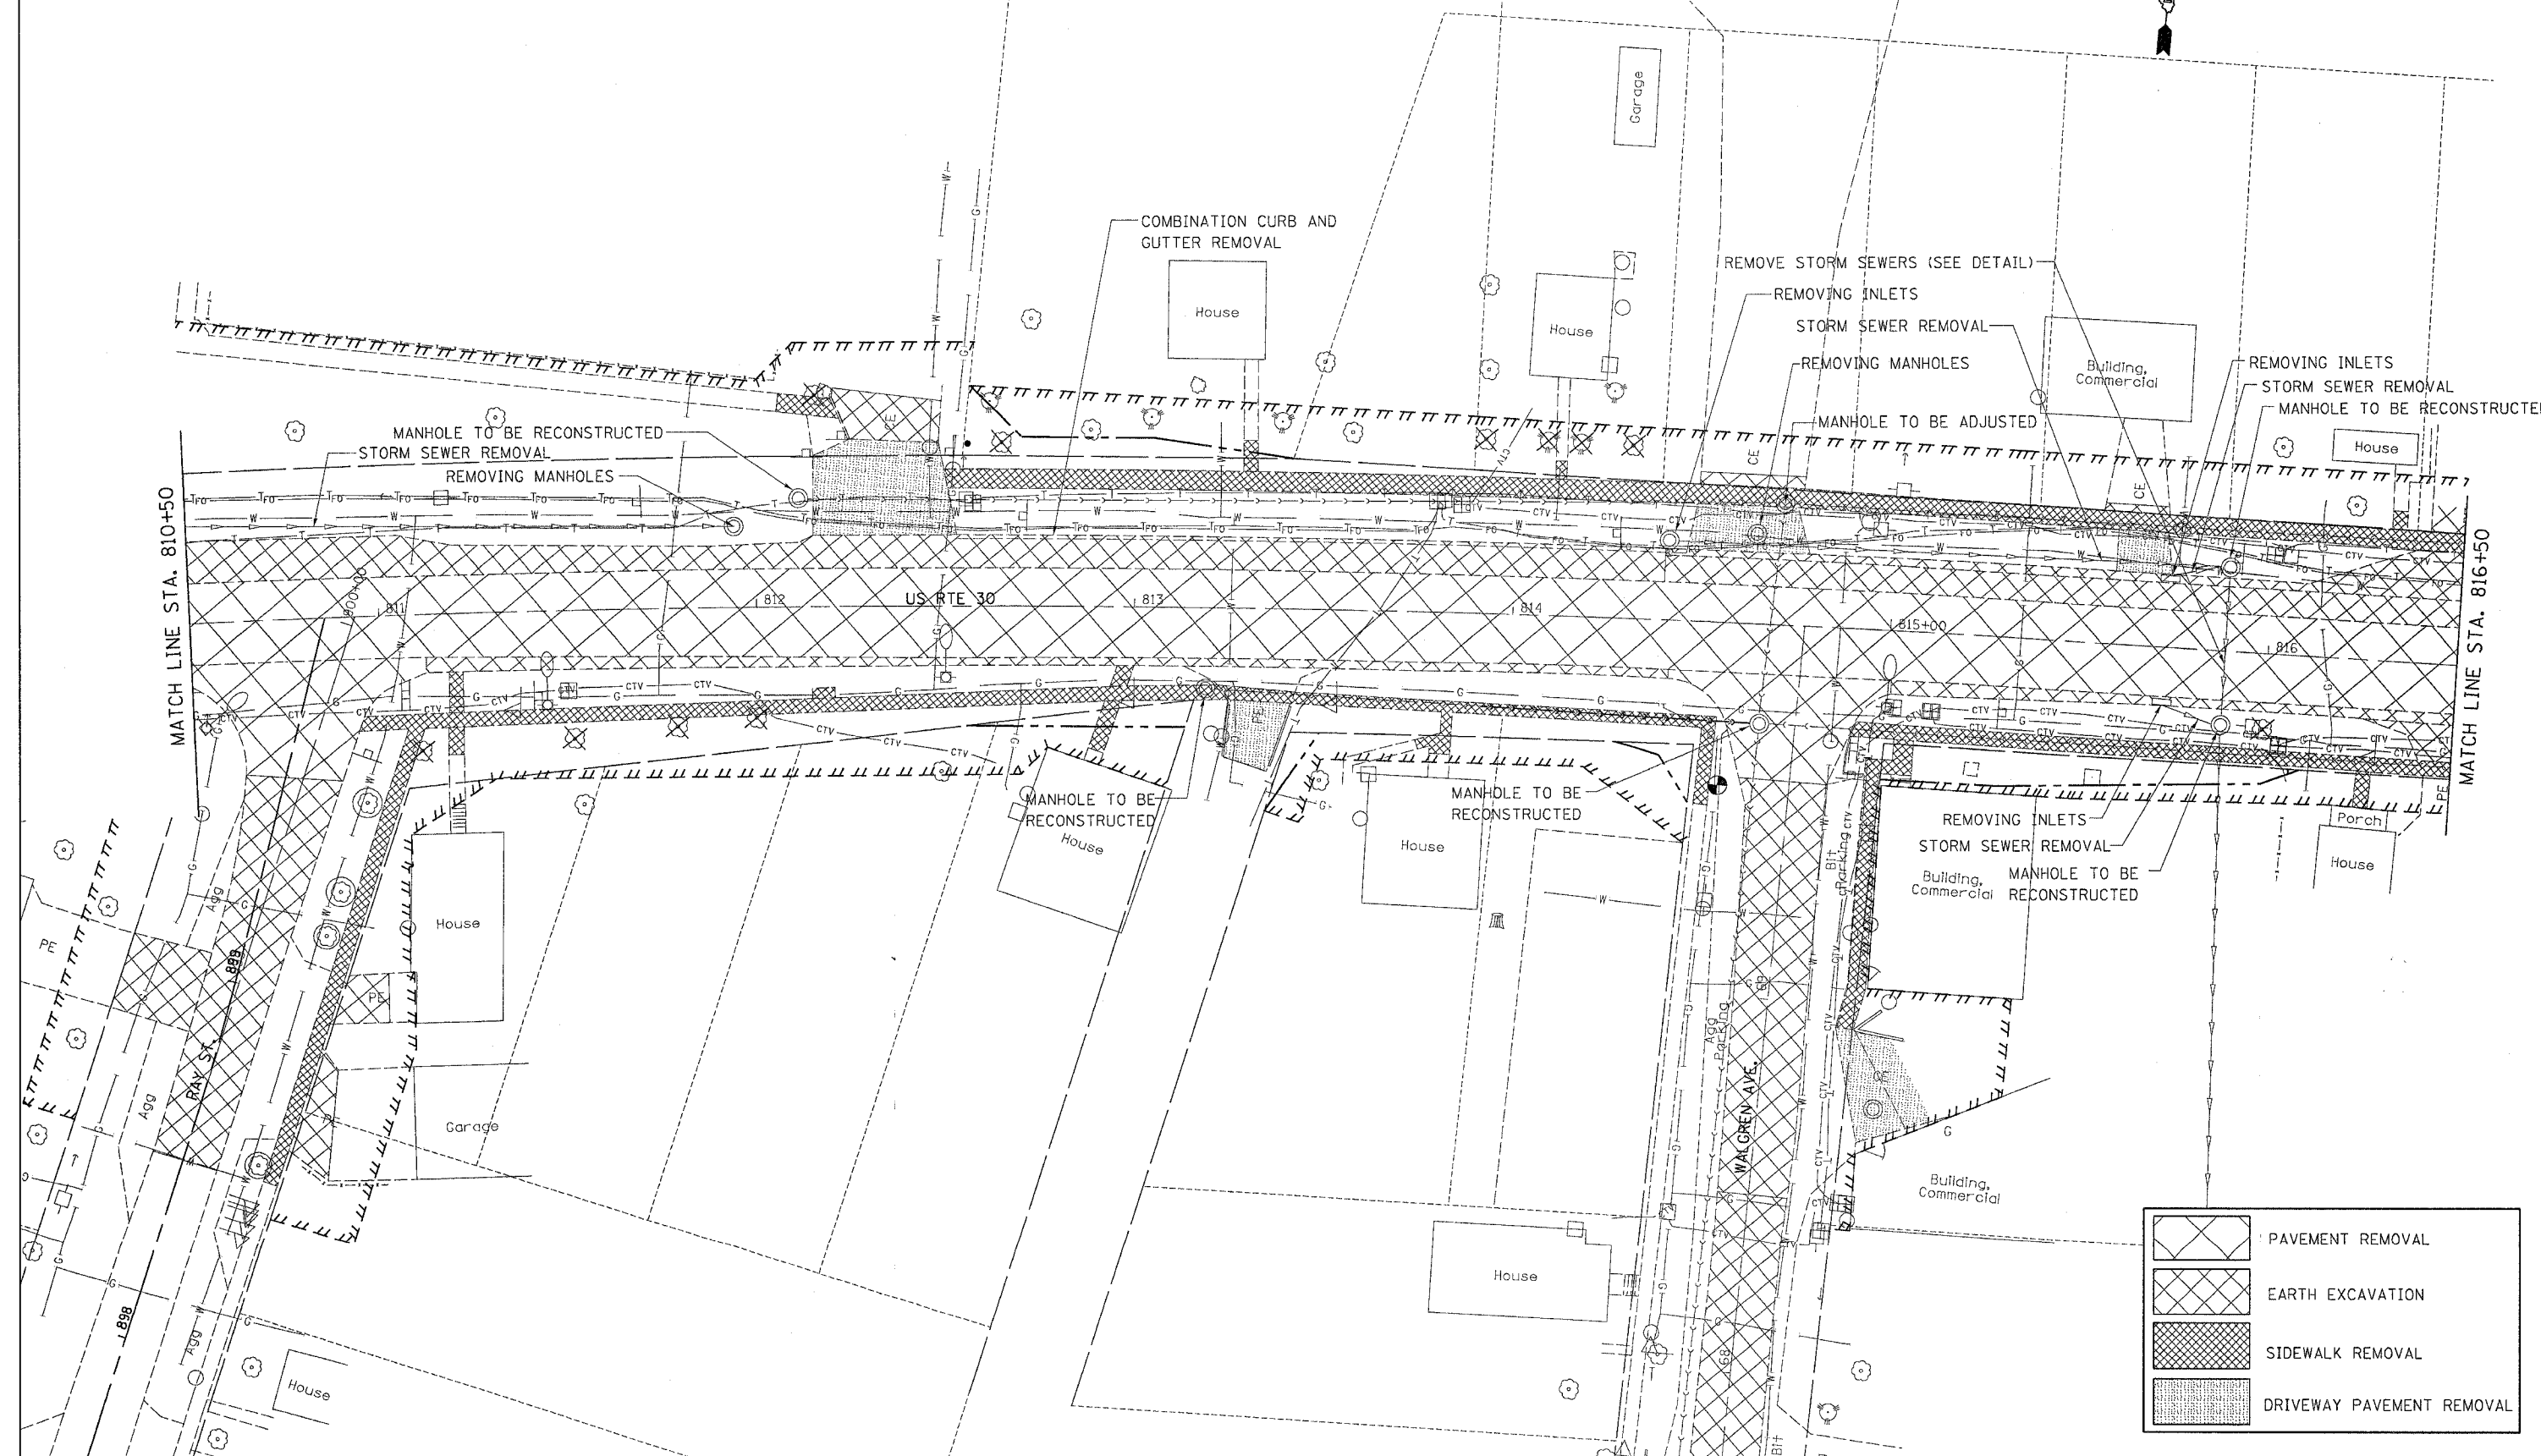

DATE-TIME*
 DDN-SPEC*
 PRE-REF
 PRE-REF
 PRE-REF