


| F.A. RTE. | SECTION | COUNTY | TOTAL SHEETS | SHEET NO. |
|---------------------|---------|---------------------------|--------------|-----------|
| 573 | 116R-4 | DEKALB | 416 | 243 |
| STA. | | TO STA. | | |
| FED. ROAD DIST. NO. | | ILLINOIS FED. AID PROJECT | | |

REMOVAL DETAILS

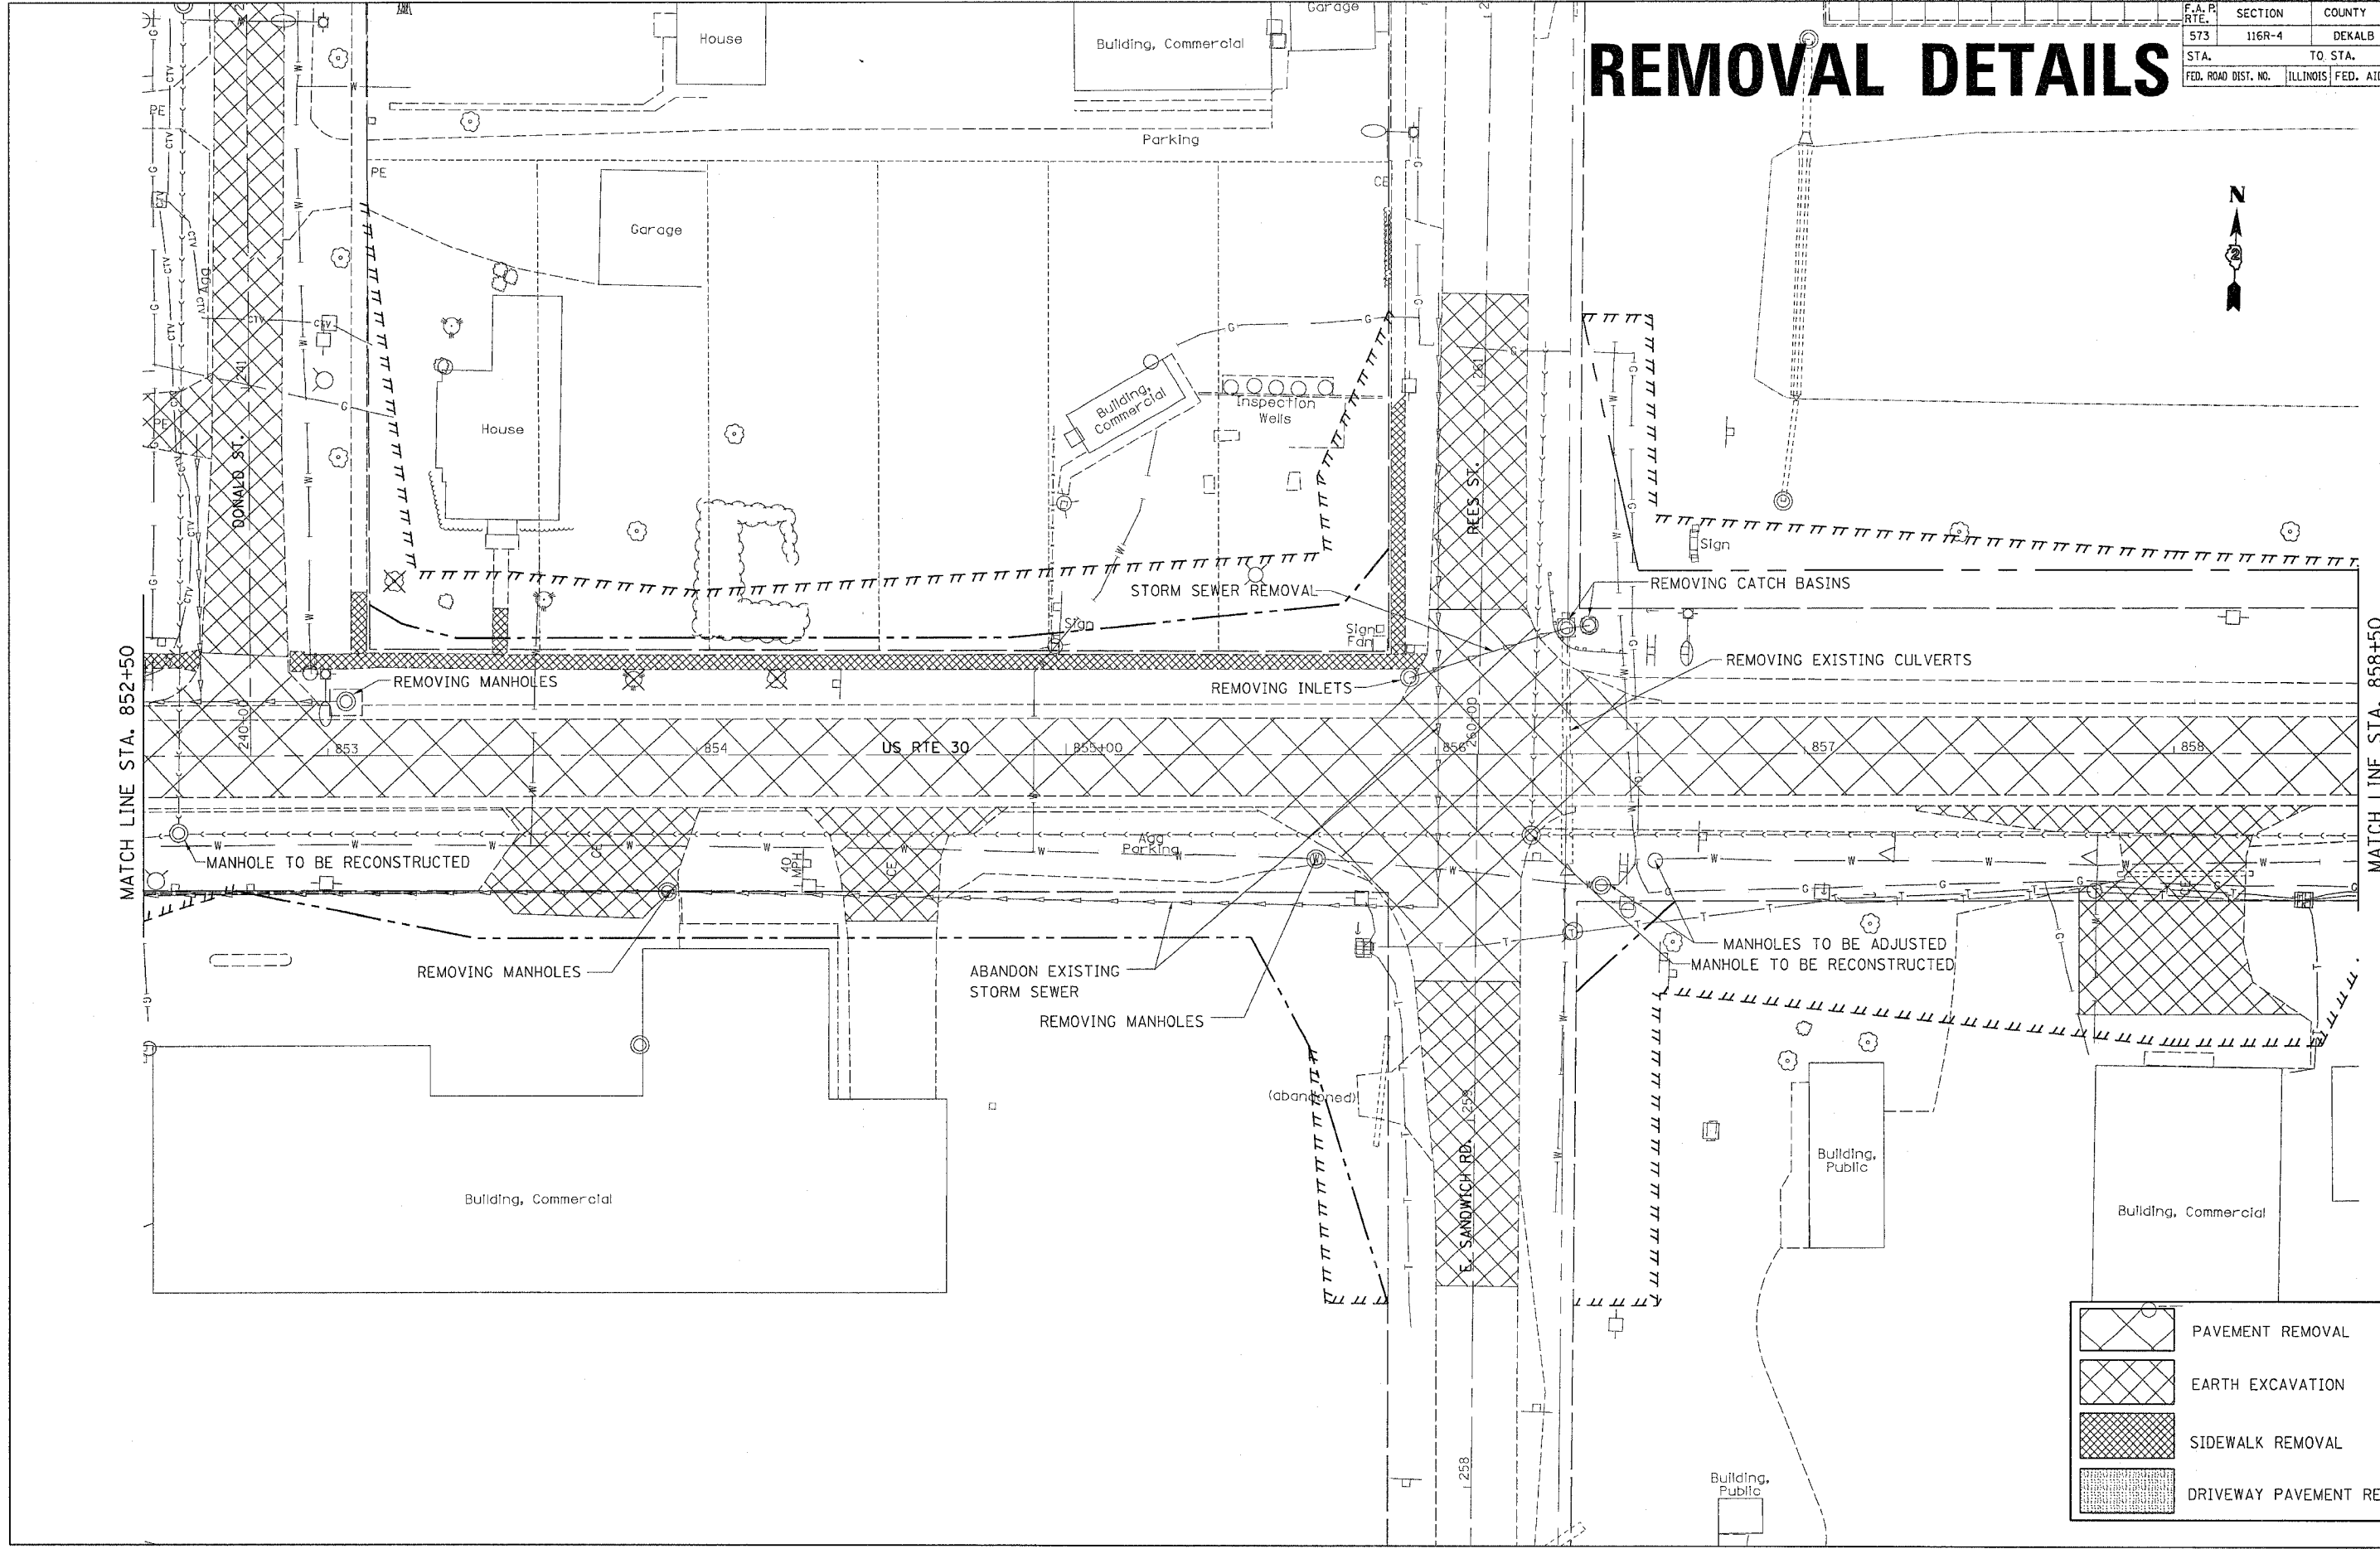

| | |
|--|---------------------------|
| | PAVEMENT REMOVAL |
| | EARTH EXCAVATION |
| | SIDEWALK REMOVAL |
| | DRIVEWAY PAVEMENT REMOVAL |