


F.A.P. RTE.	SECTION	COUNTY	TOTAL SHEETS	SHEET NO.
573	116R-4	DEKALB	416	245
STA.		TO STA.		
FED. ROAD DIST. NO.		ILLINOIS FED. AID PROJECT		

# REMOVAL DETAILS

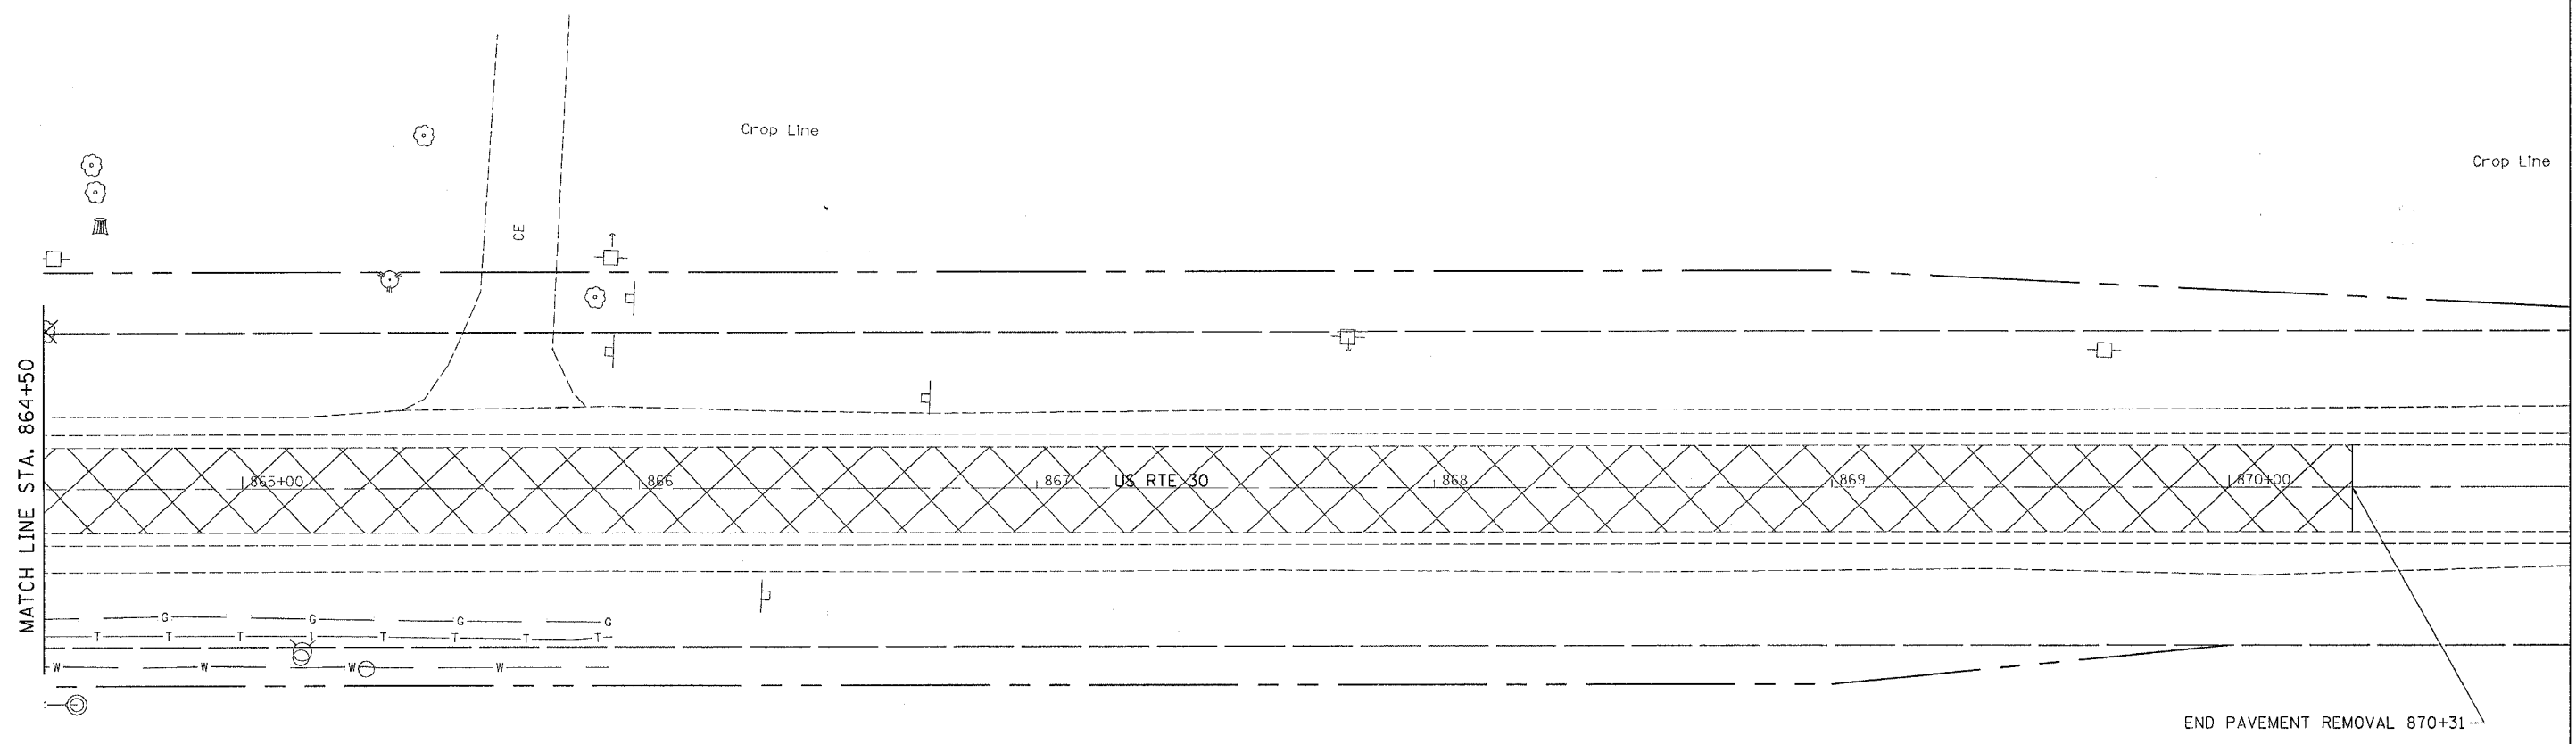

	PAVEMENT REMOVAL
	EARTH EXCAVATION
	SIDEWALK REMOVAL
	DRIVEWAY PAVEMENT REMOVAL