


| | | | | |
|---------------------|----------|------------------|--------------|-----------|
| F.A. P. RTE. | SECTION | COUNTY | TOTAL SHEETS | SHEET NO. |
| 573 | 116R-4 | DEKALB | 416 | 249 |
| STA. | | TO STA. | | |
| FED. ROAD DIST. NO. | ILLINOIS | FED. AID PROJECT | | |

REMOVAL DETAILS

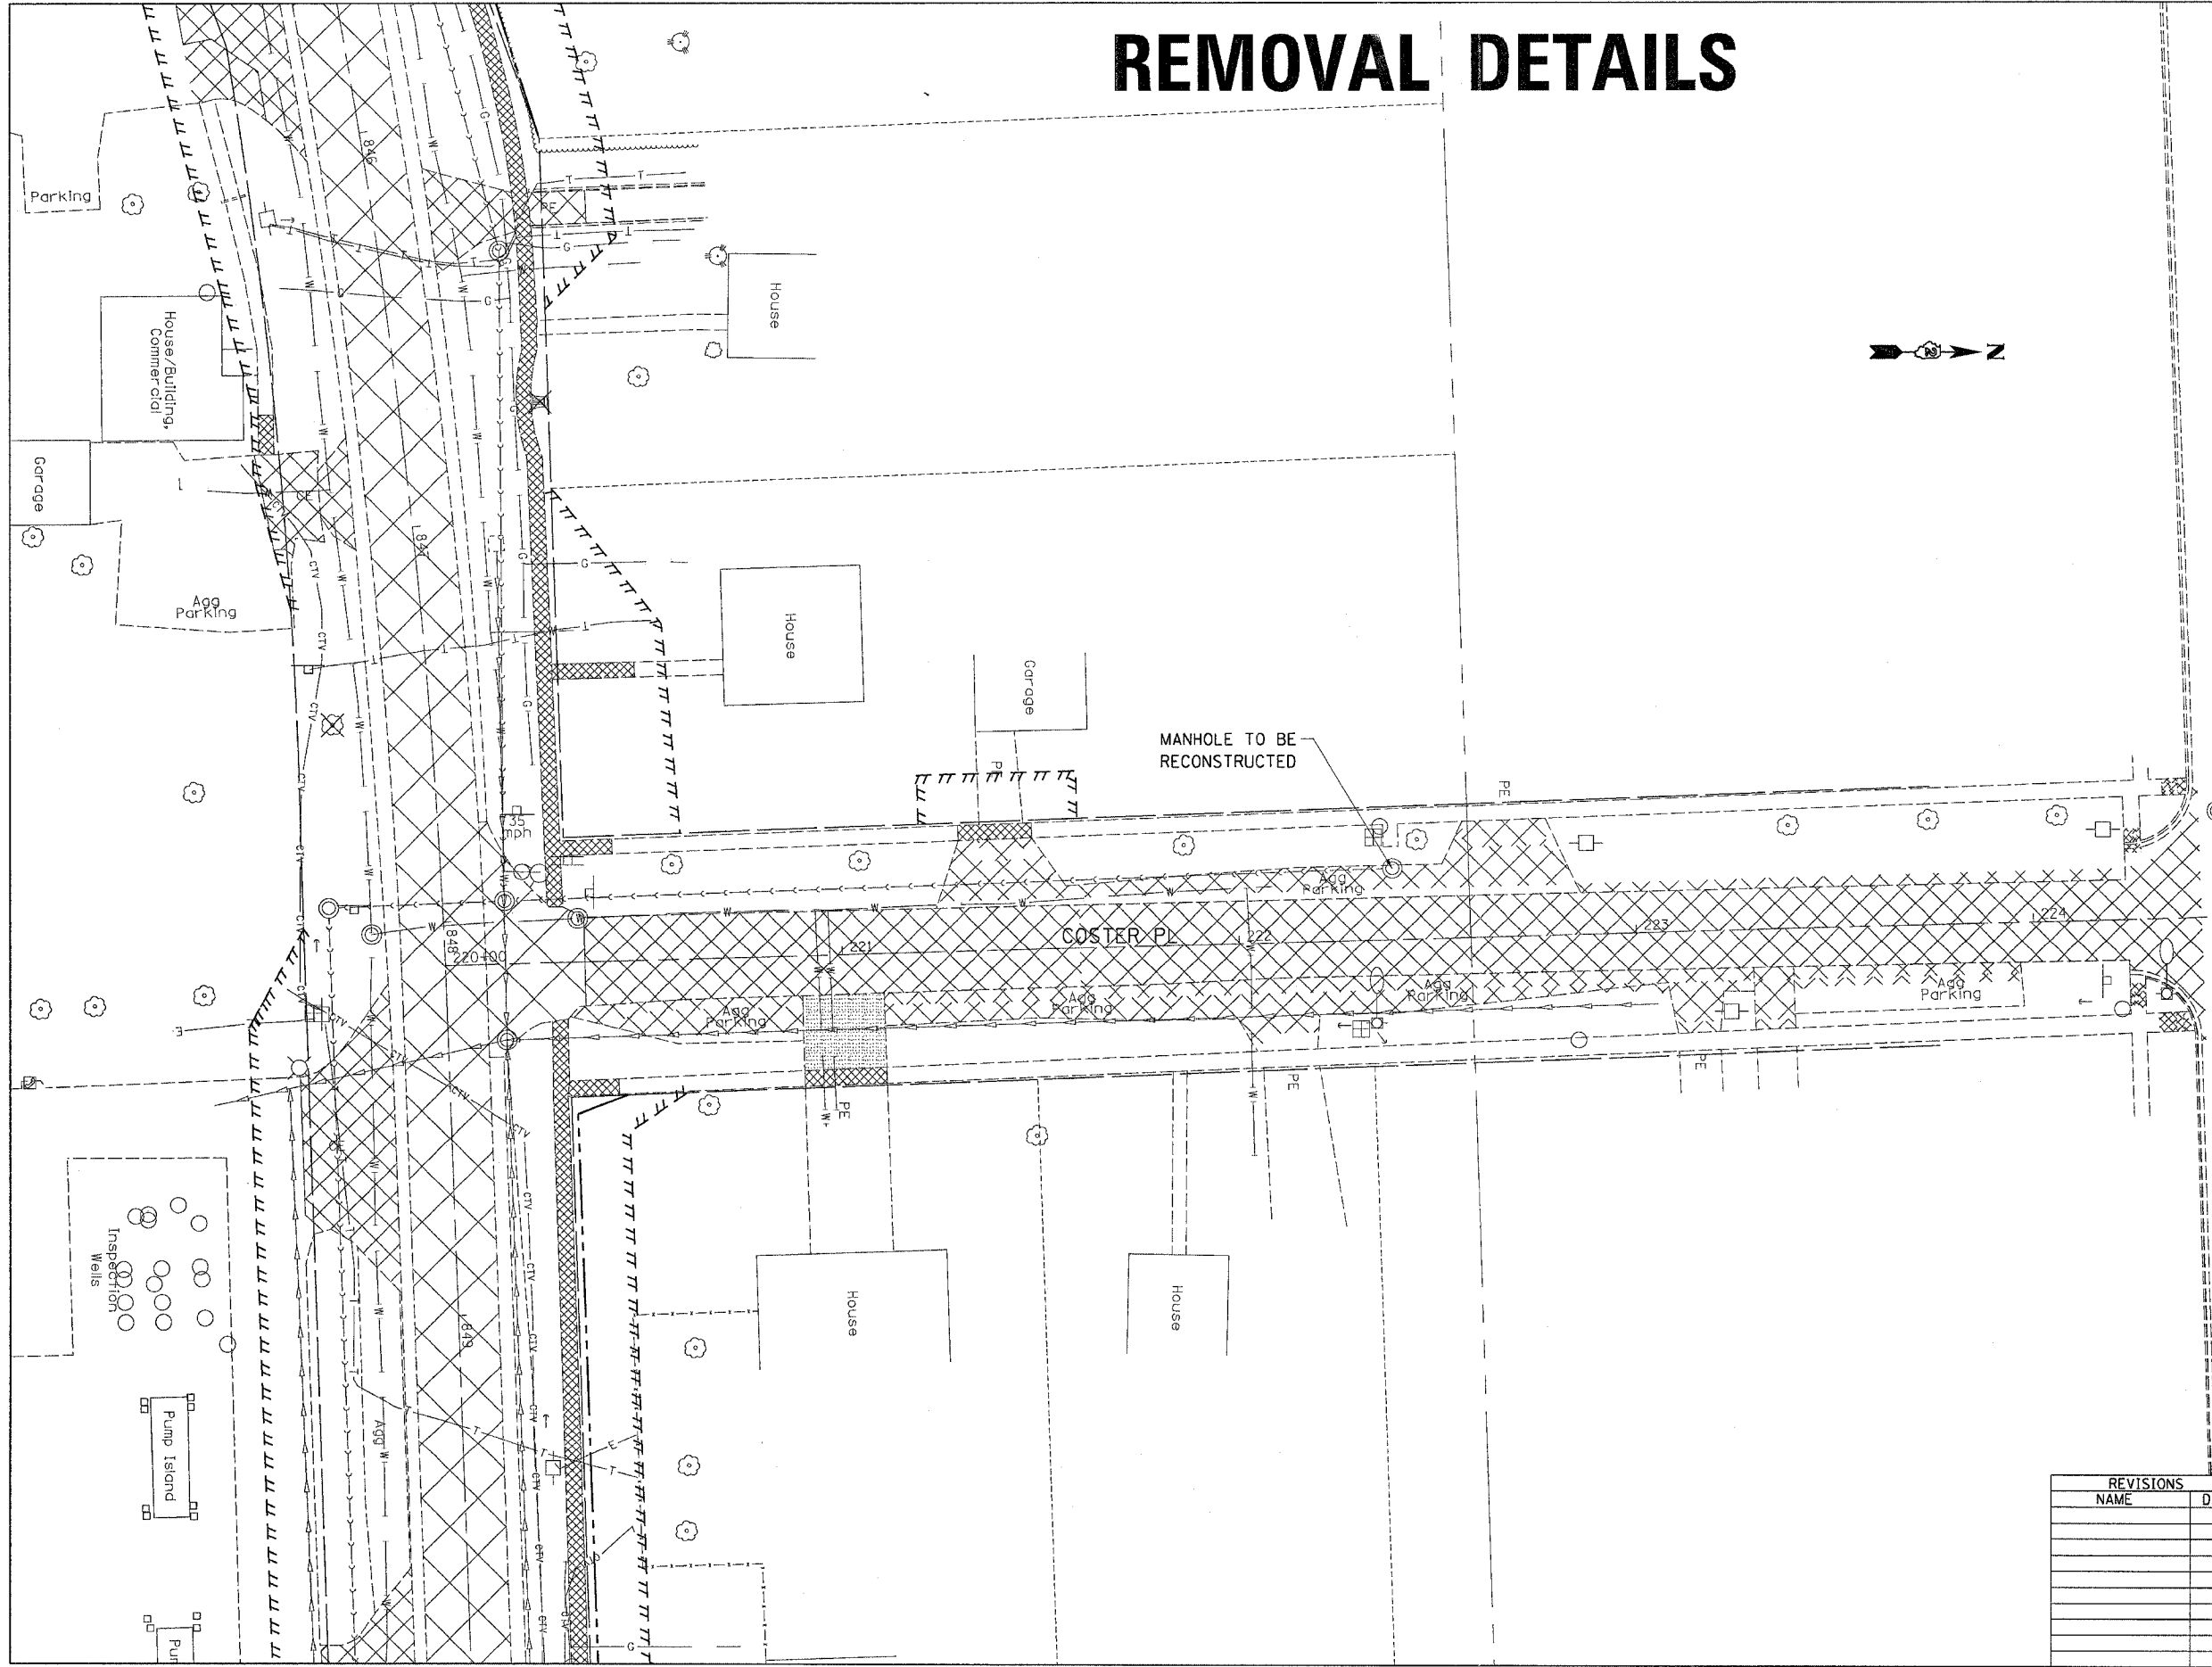

| | |
|--|---------------------------|
| | PAVEMENT REMOVAL |
| | EARTH EXCAVATION |
| | SIDEWALK REMOVAL |
| | DRIVEWAY PAVEMENT REMOVAL |

| REVISIONS | |
|-----------|------|
| NAME | DATE |
| | |
| | |
| | |
| | |
| | |
| | |
| | |
| | |
| | |
| | |

ILLINOIS DEPARTMENT OF TRANSPORTATION

SCALE: VERT. HORIZ.
DATE: DRAWN BY: CHECKED BY:

PLOT DATE = Fri, Sep 02 07:32:14 2005
FILE NAME = C:\projects\116R-4\116R-4.dwg
USER NAME = jps00004

REMOVAL DETAILS