


PLOT DATE = Fri Sep 02 07:55:06 2005
 PLOT SCALE = 1/8" = 100'
 USER NAME = jordanhd

ORIGINAL SURVEY	DATE
SURVEYED	
PLOTTED	
TEMP ESMT	
NO.	

FINAL SURVEY	DATE
SURVEYED	
PLOTTED	
TEMP ESMT	
NO.	

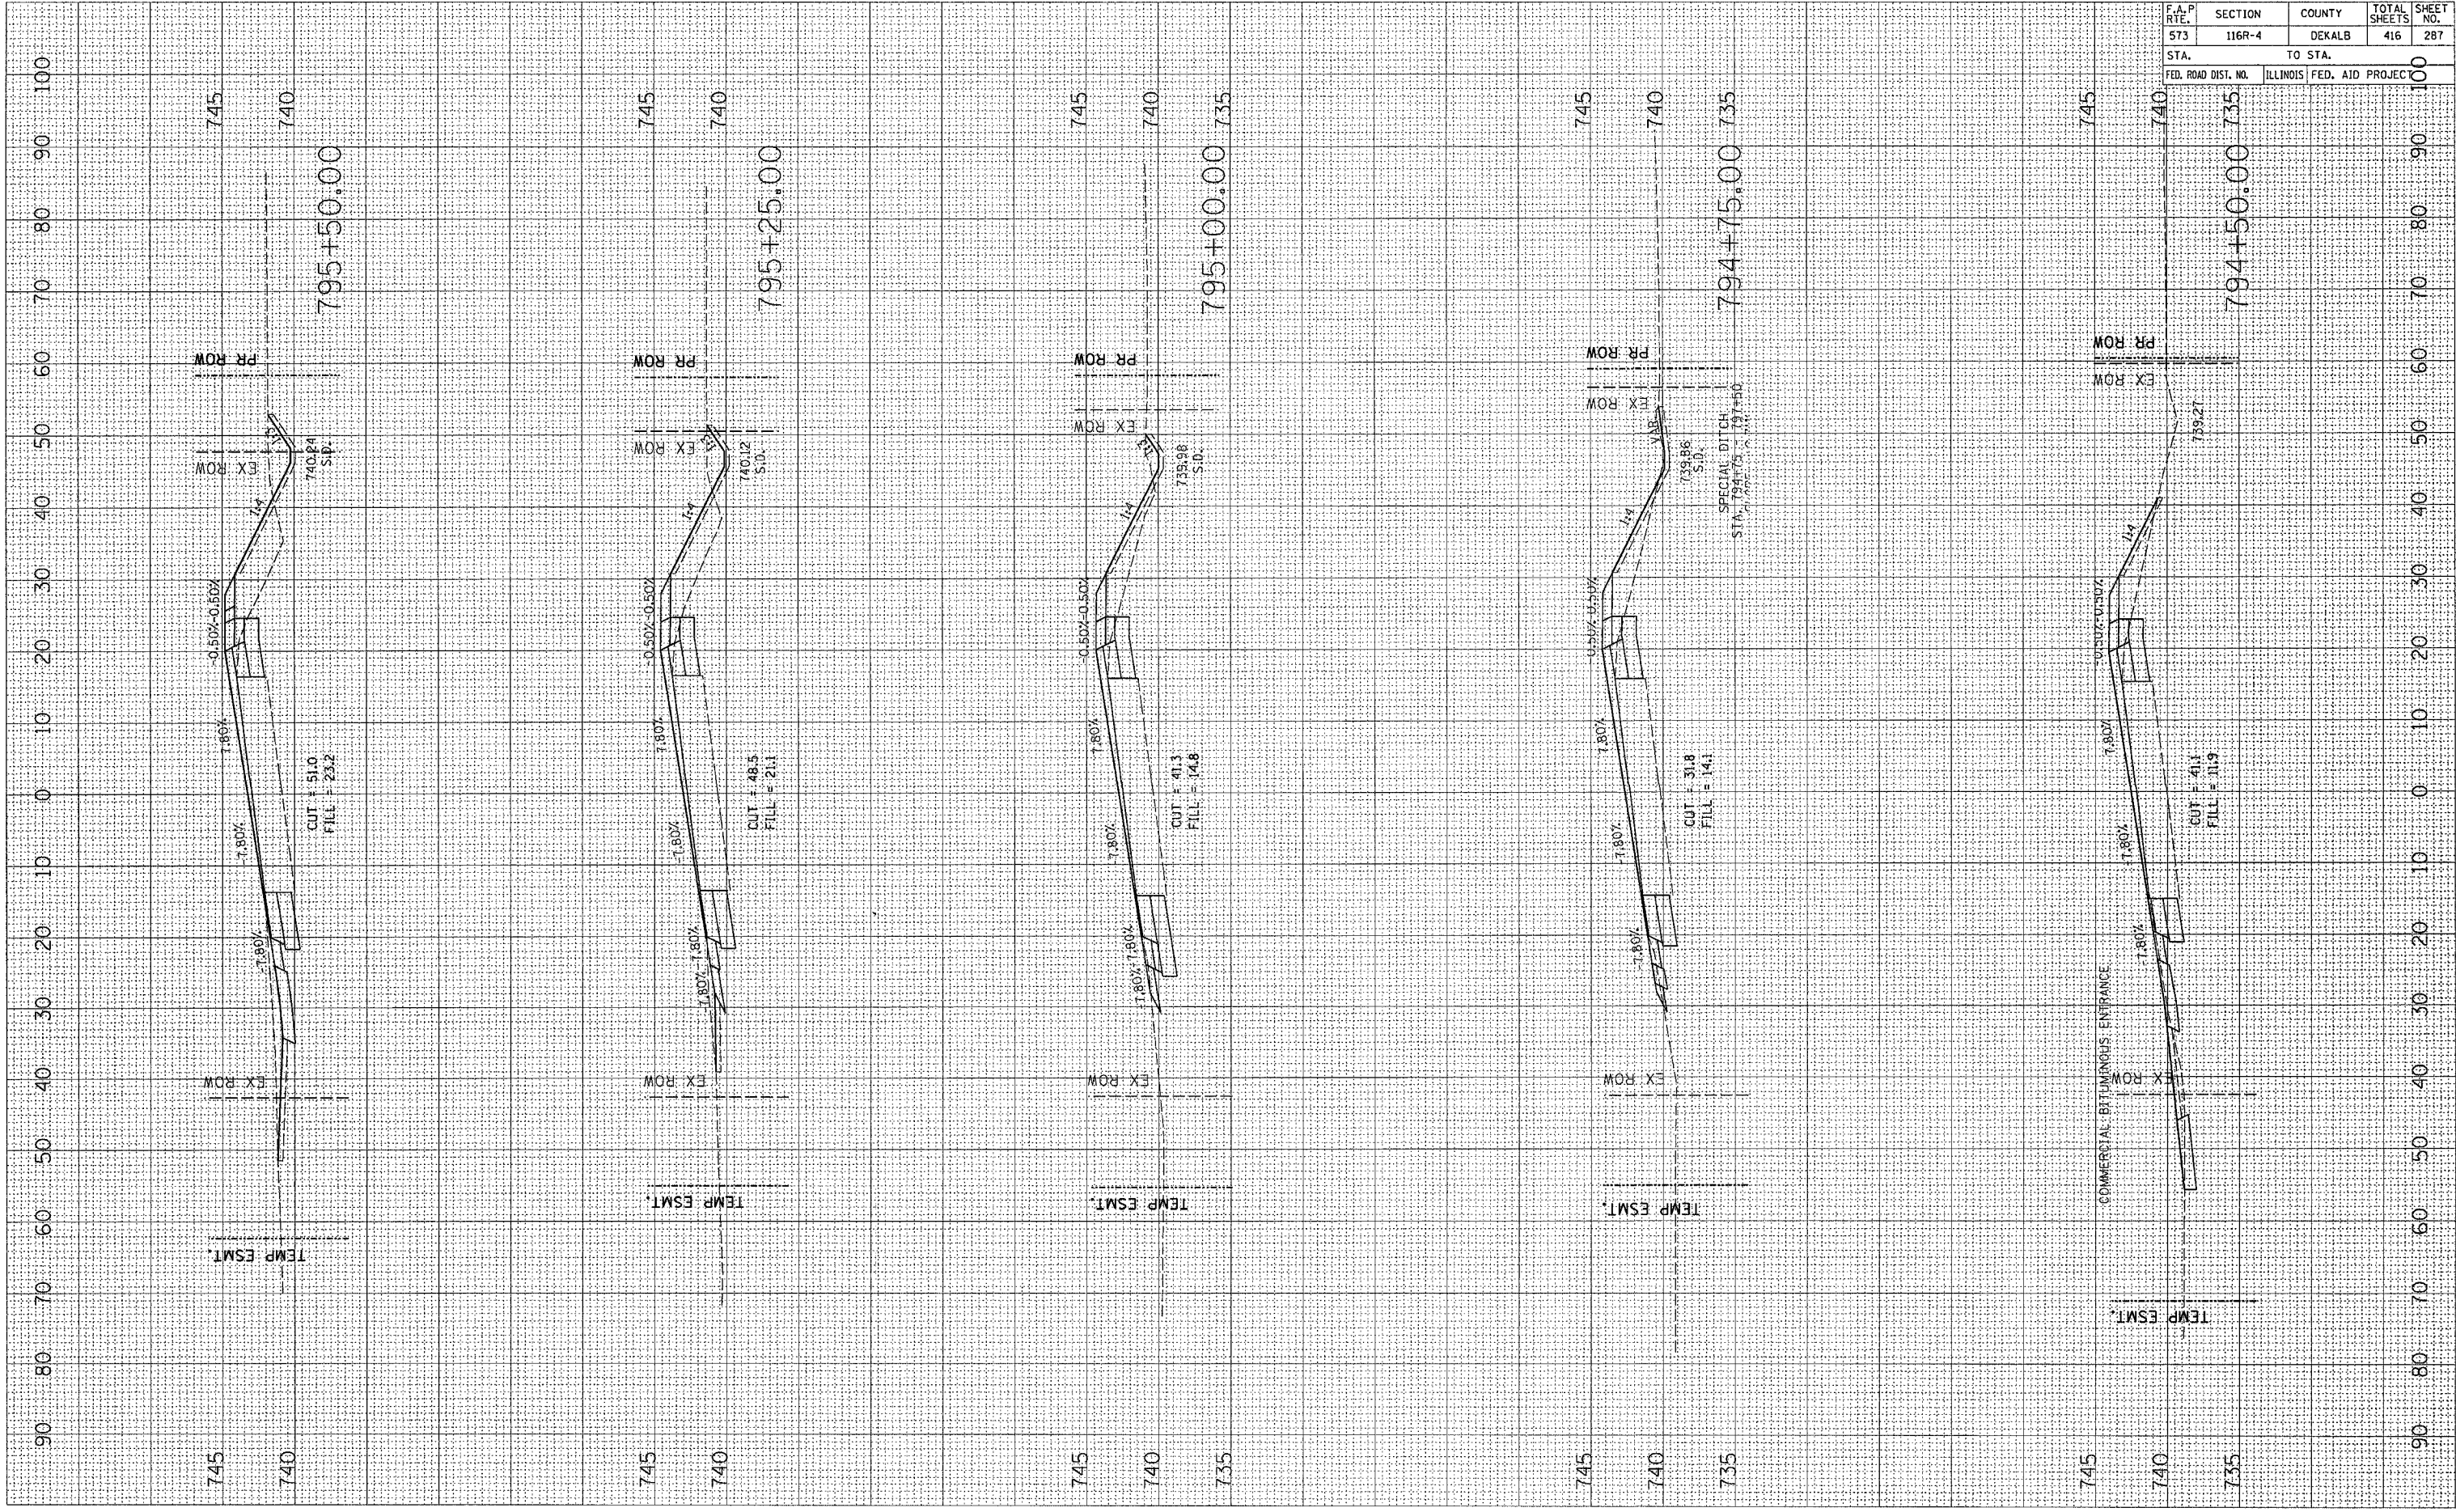

CONTRACT NO. 64517				
F.A.P. RTE.	SECTION	COUNTY	TOTAL SHEETS	SHEET NO.
573	116R-4	DEKALB	416	287
STA.	TO STA.			100
FED. ROAD DIST. NO.	ILLINOIS FED. AID PROJECT			100