


PLOT DATE = Fri, Sep 02 07:55:46, 2005  
 PLOT SCALE = 1/8"=1'-0"  
 USER NAME = jordanhd

ORIGINAL SURVEYED  
 SURVEY PLOTTED  
 PLOT SCALE = 1/8"=1'-0"  
 USER NAME = jordanhd

FINISH SURVEYED  
 SURVEY PLOTTED  
 PLOT SCALE = 1/8"=1'-0"  
 USER NAME = jordanhd

BY DATE

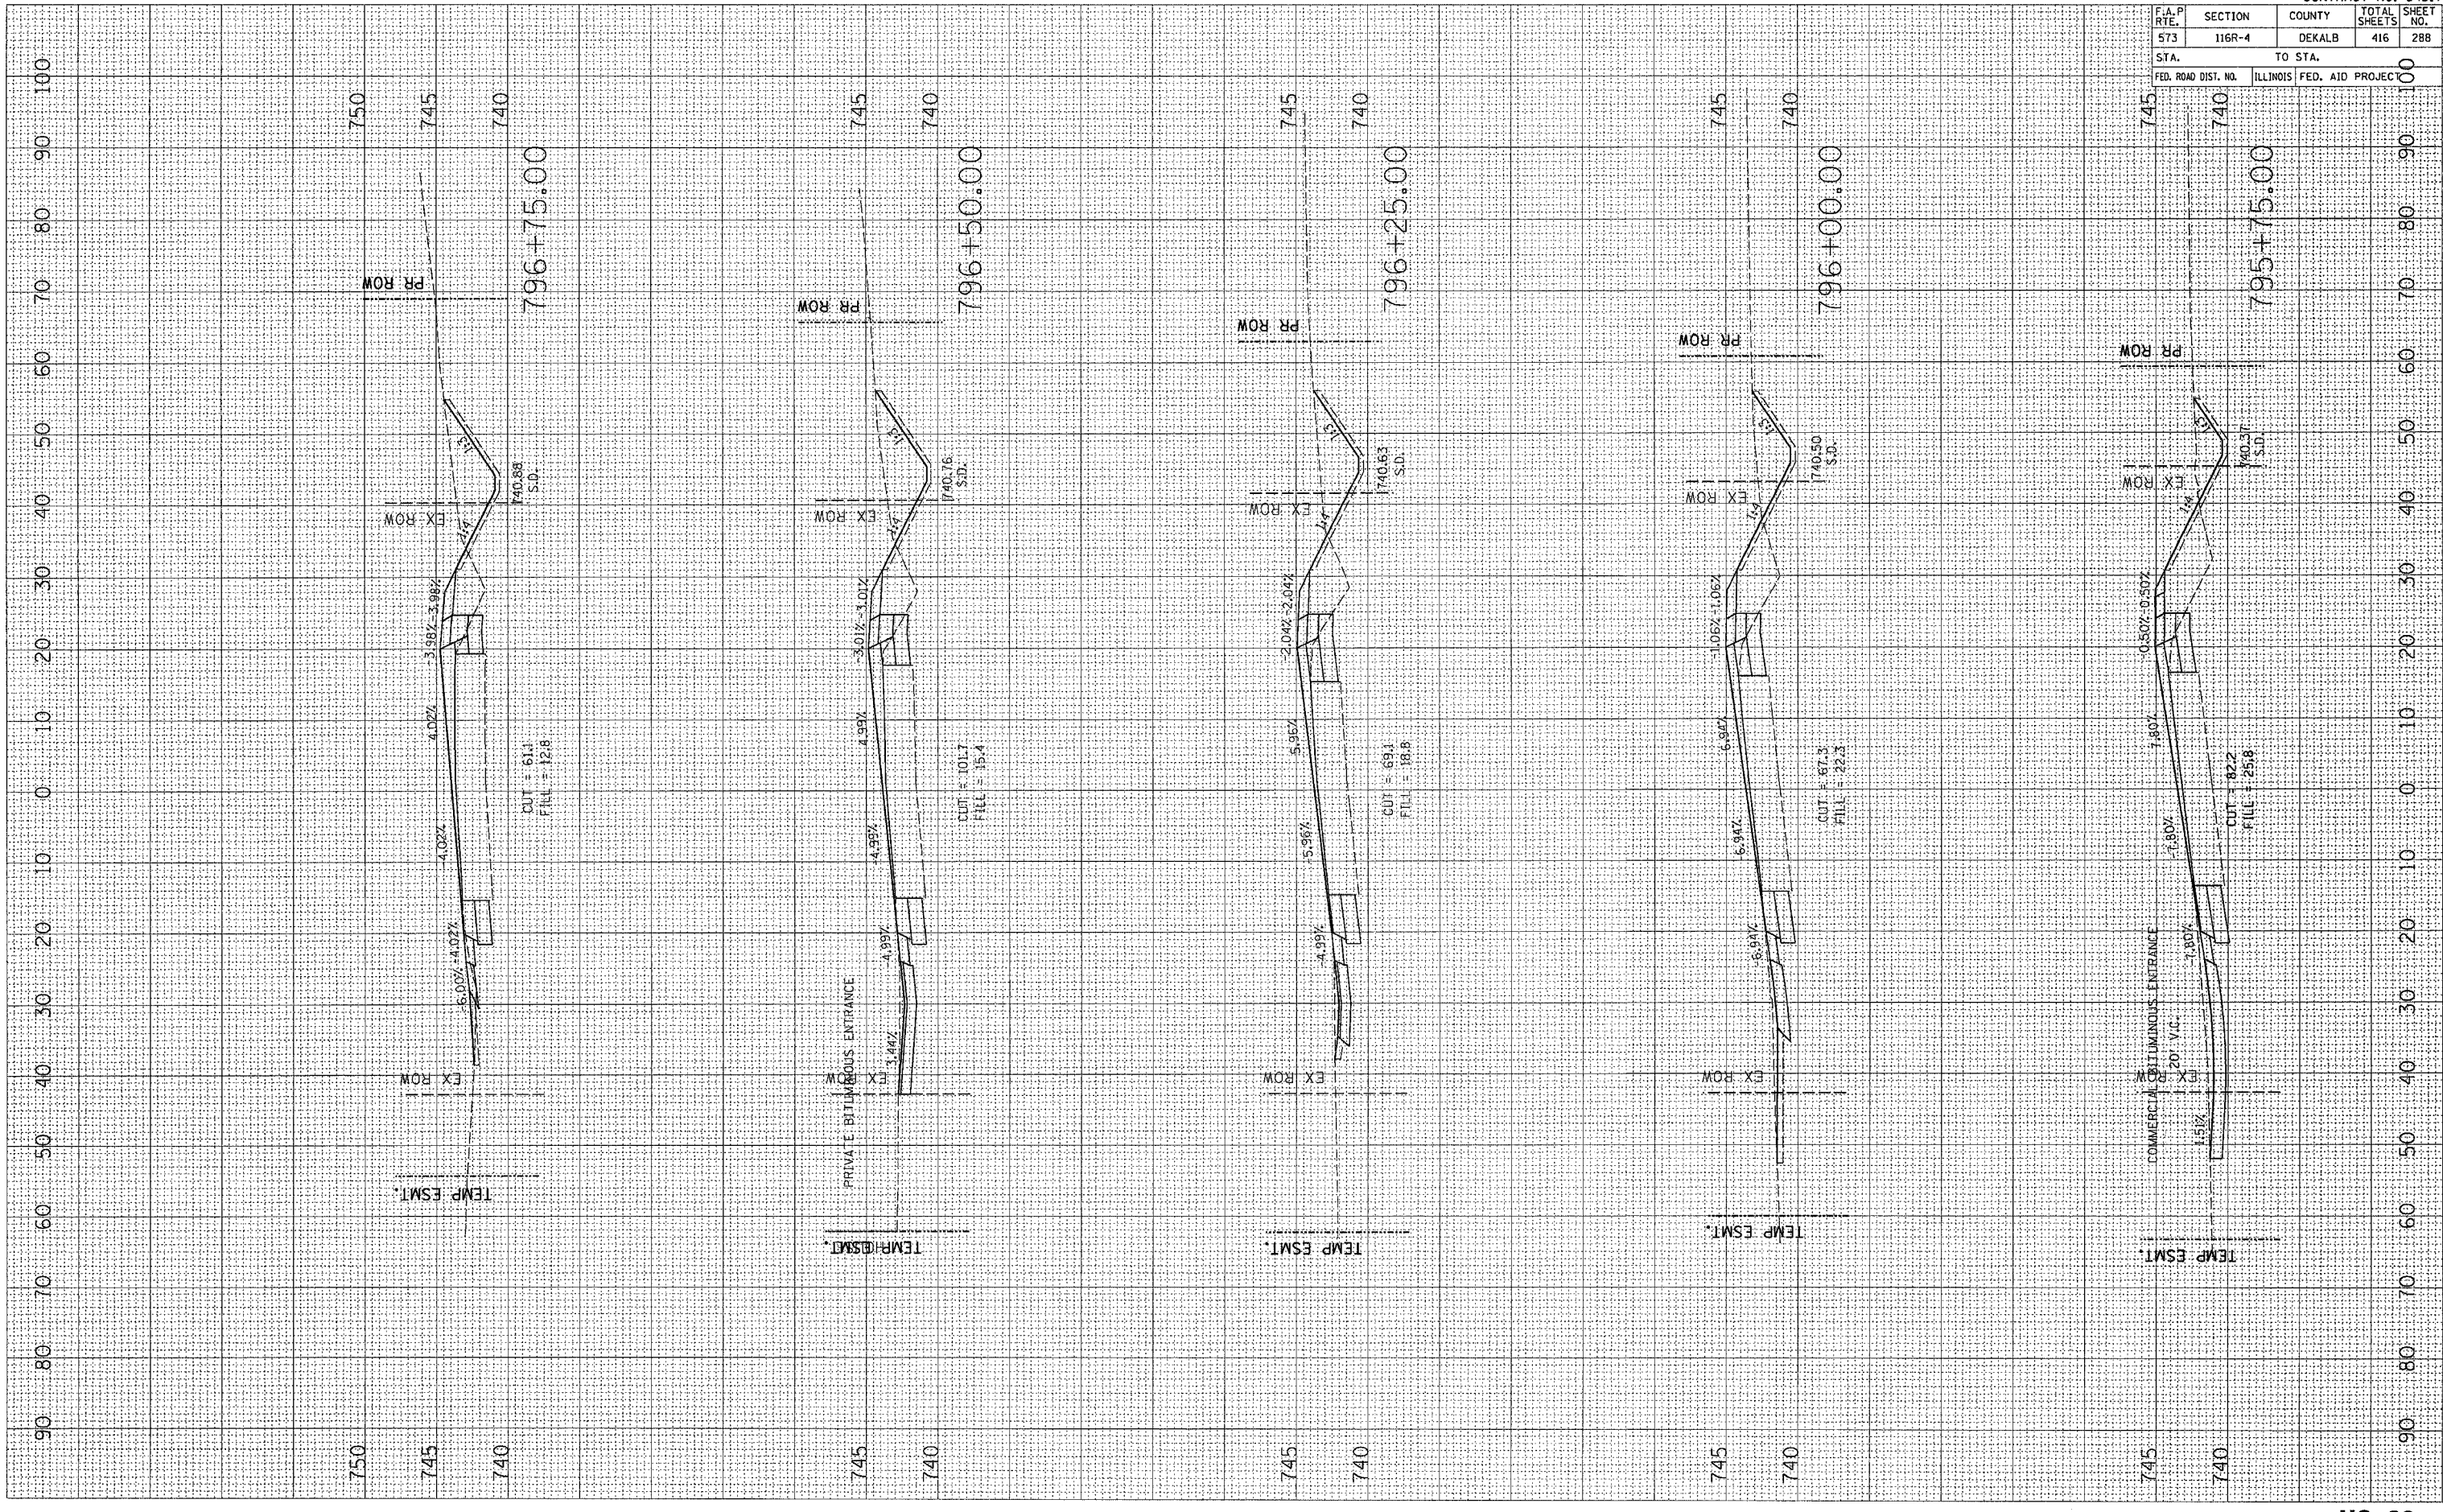

CONTRACT NO. 64517				
F.A.P. RTE.	SECTION	COUNTY	TOTAL SHEETS	SHEET NO.
573	116R-4	DEKALB	416	288
STA.		TO STA.		100
FED. ROAD DIST. NO.		ILLINOIS FED. AID PROJECT		100