


PLOT DATE = Fri Sep 02 07:53:11 2005
 PLOT SCALE = 1/4" = 10'-0"
 USER NAME = jordanhd

ORIGINAL SURVEYED SURVEYED SURVEYED
 SURVEY PLOTTED PLOTTED PLOTTED
 NOTE BOOK TEMPLATE TEMPLATE TEMPLATE
 NO. AREAS CHECKED AREAS CHECKED AREAS CHECKED

FINAL SURVEY SURVEYED SURVEYED
 SURVEY PLOTTED PLOTTED PLOTTED
 NOTE BOOK TEMPLATE TEMPLATE TEMPLATE
 NO. AREAS CHECKED AREAS CHECKED AREAS CHECKED

BY DATE

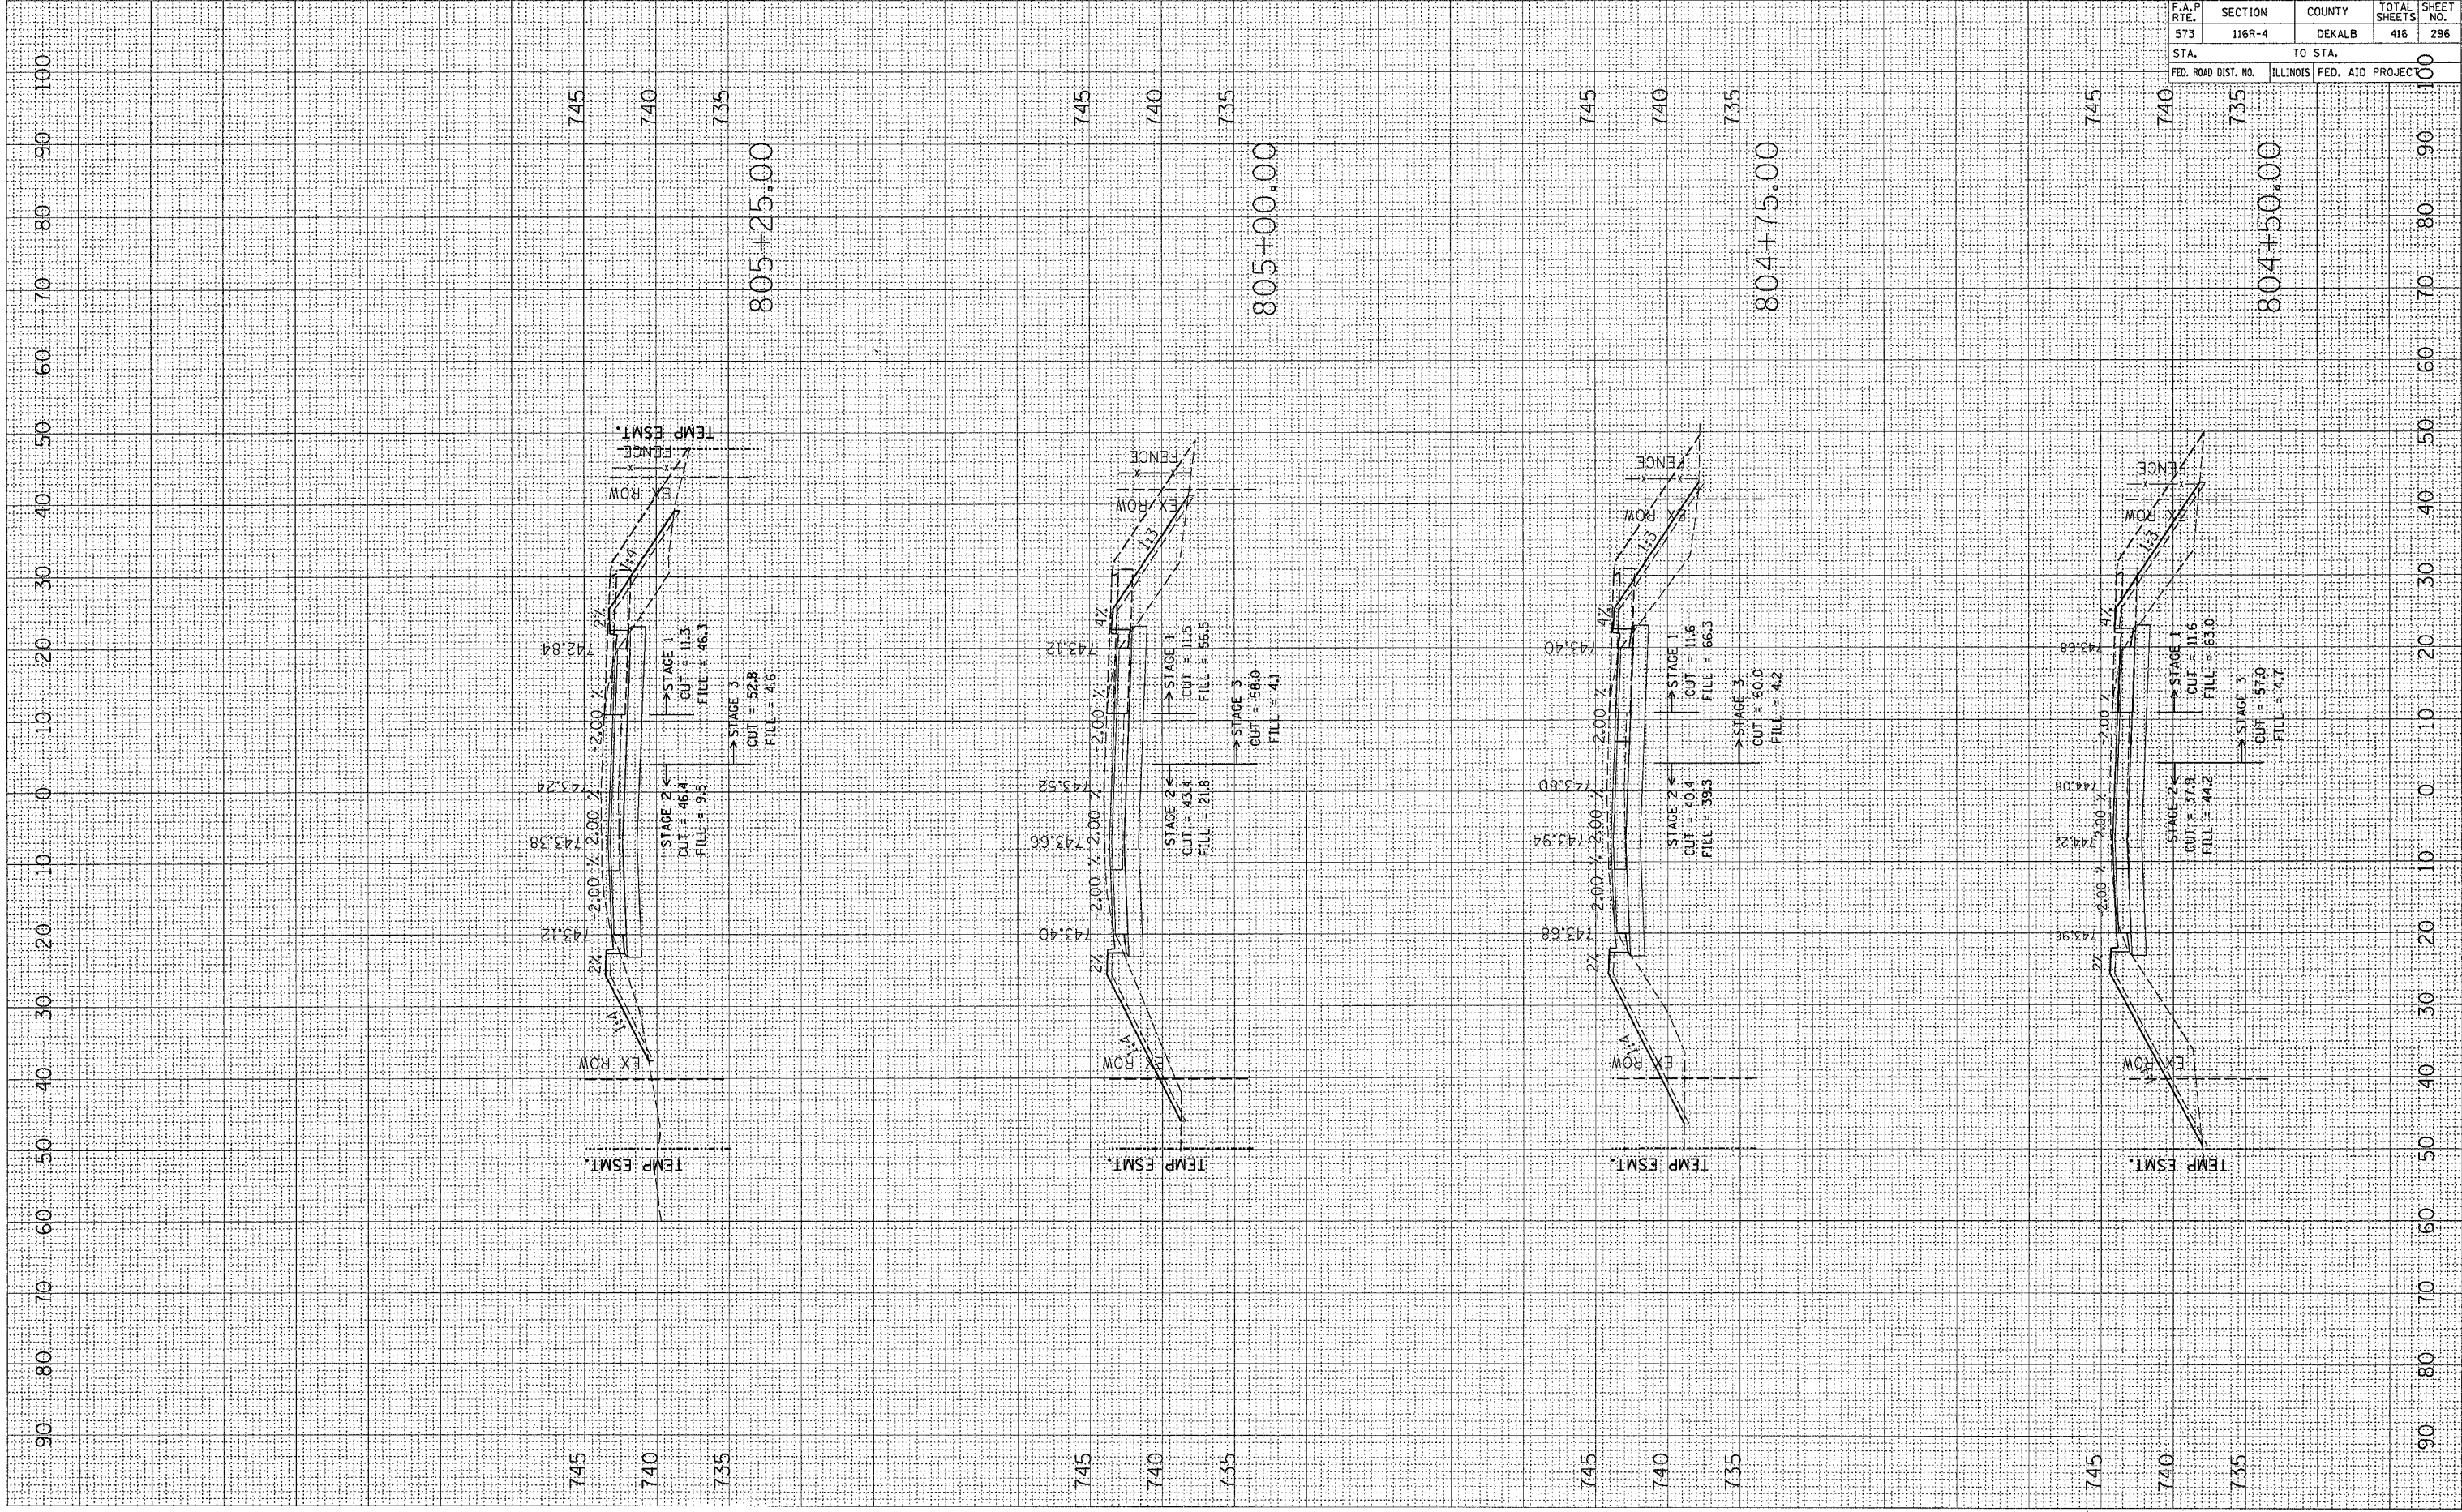

CONTRACT NO. 64517				
F.A.P. RTE.	SECTION	COUNTY	TOTAL SHEETS	SHEET NO.
573	116R-4	DEKALB	416	296
STA.		TO STA.		100
FED. ROAD DIST. NO.		ILLINOIS FED. AID PROJECT		100