


PLOT DATE : F:\1_Sys_82_8725313_2085
FILE NAME : c:\p\projects\2087206\801708.msh\1.dwg
PLOT SCALE : 1/8"=20' / 1/4"=40'
USER NAME : jrd@ahd

ORIGINAL SURVEY
SURVEYED
TEMPLATE
NOTE BOOK
AREAS CHECKED

FINISH SURVEY
SURVEYED
TEMPLATE
NOTE BOOK
AREAS CHECKED

BY
DATE

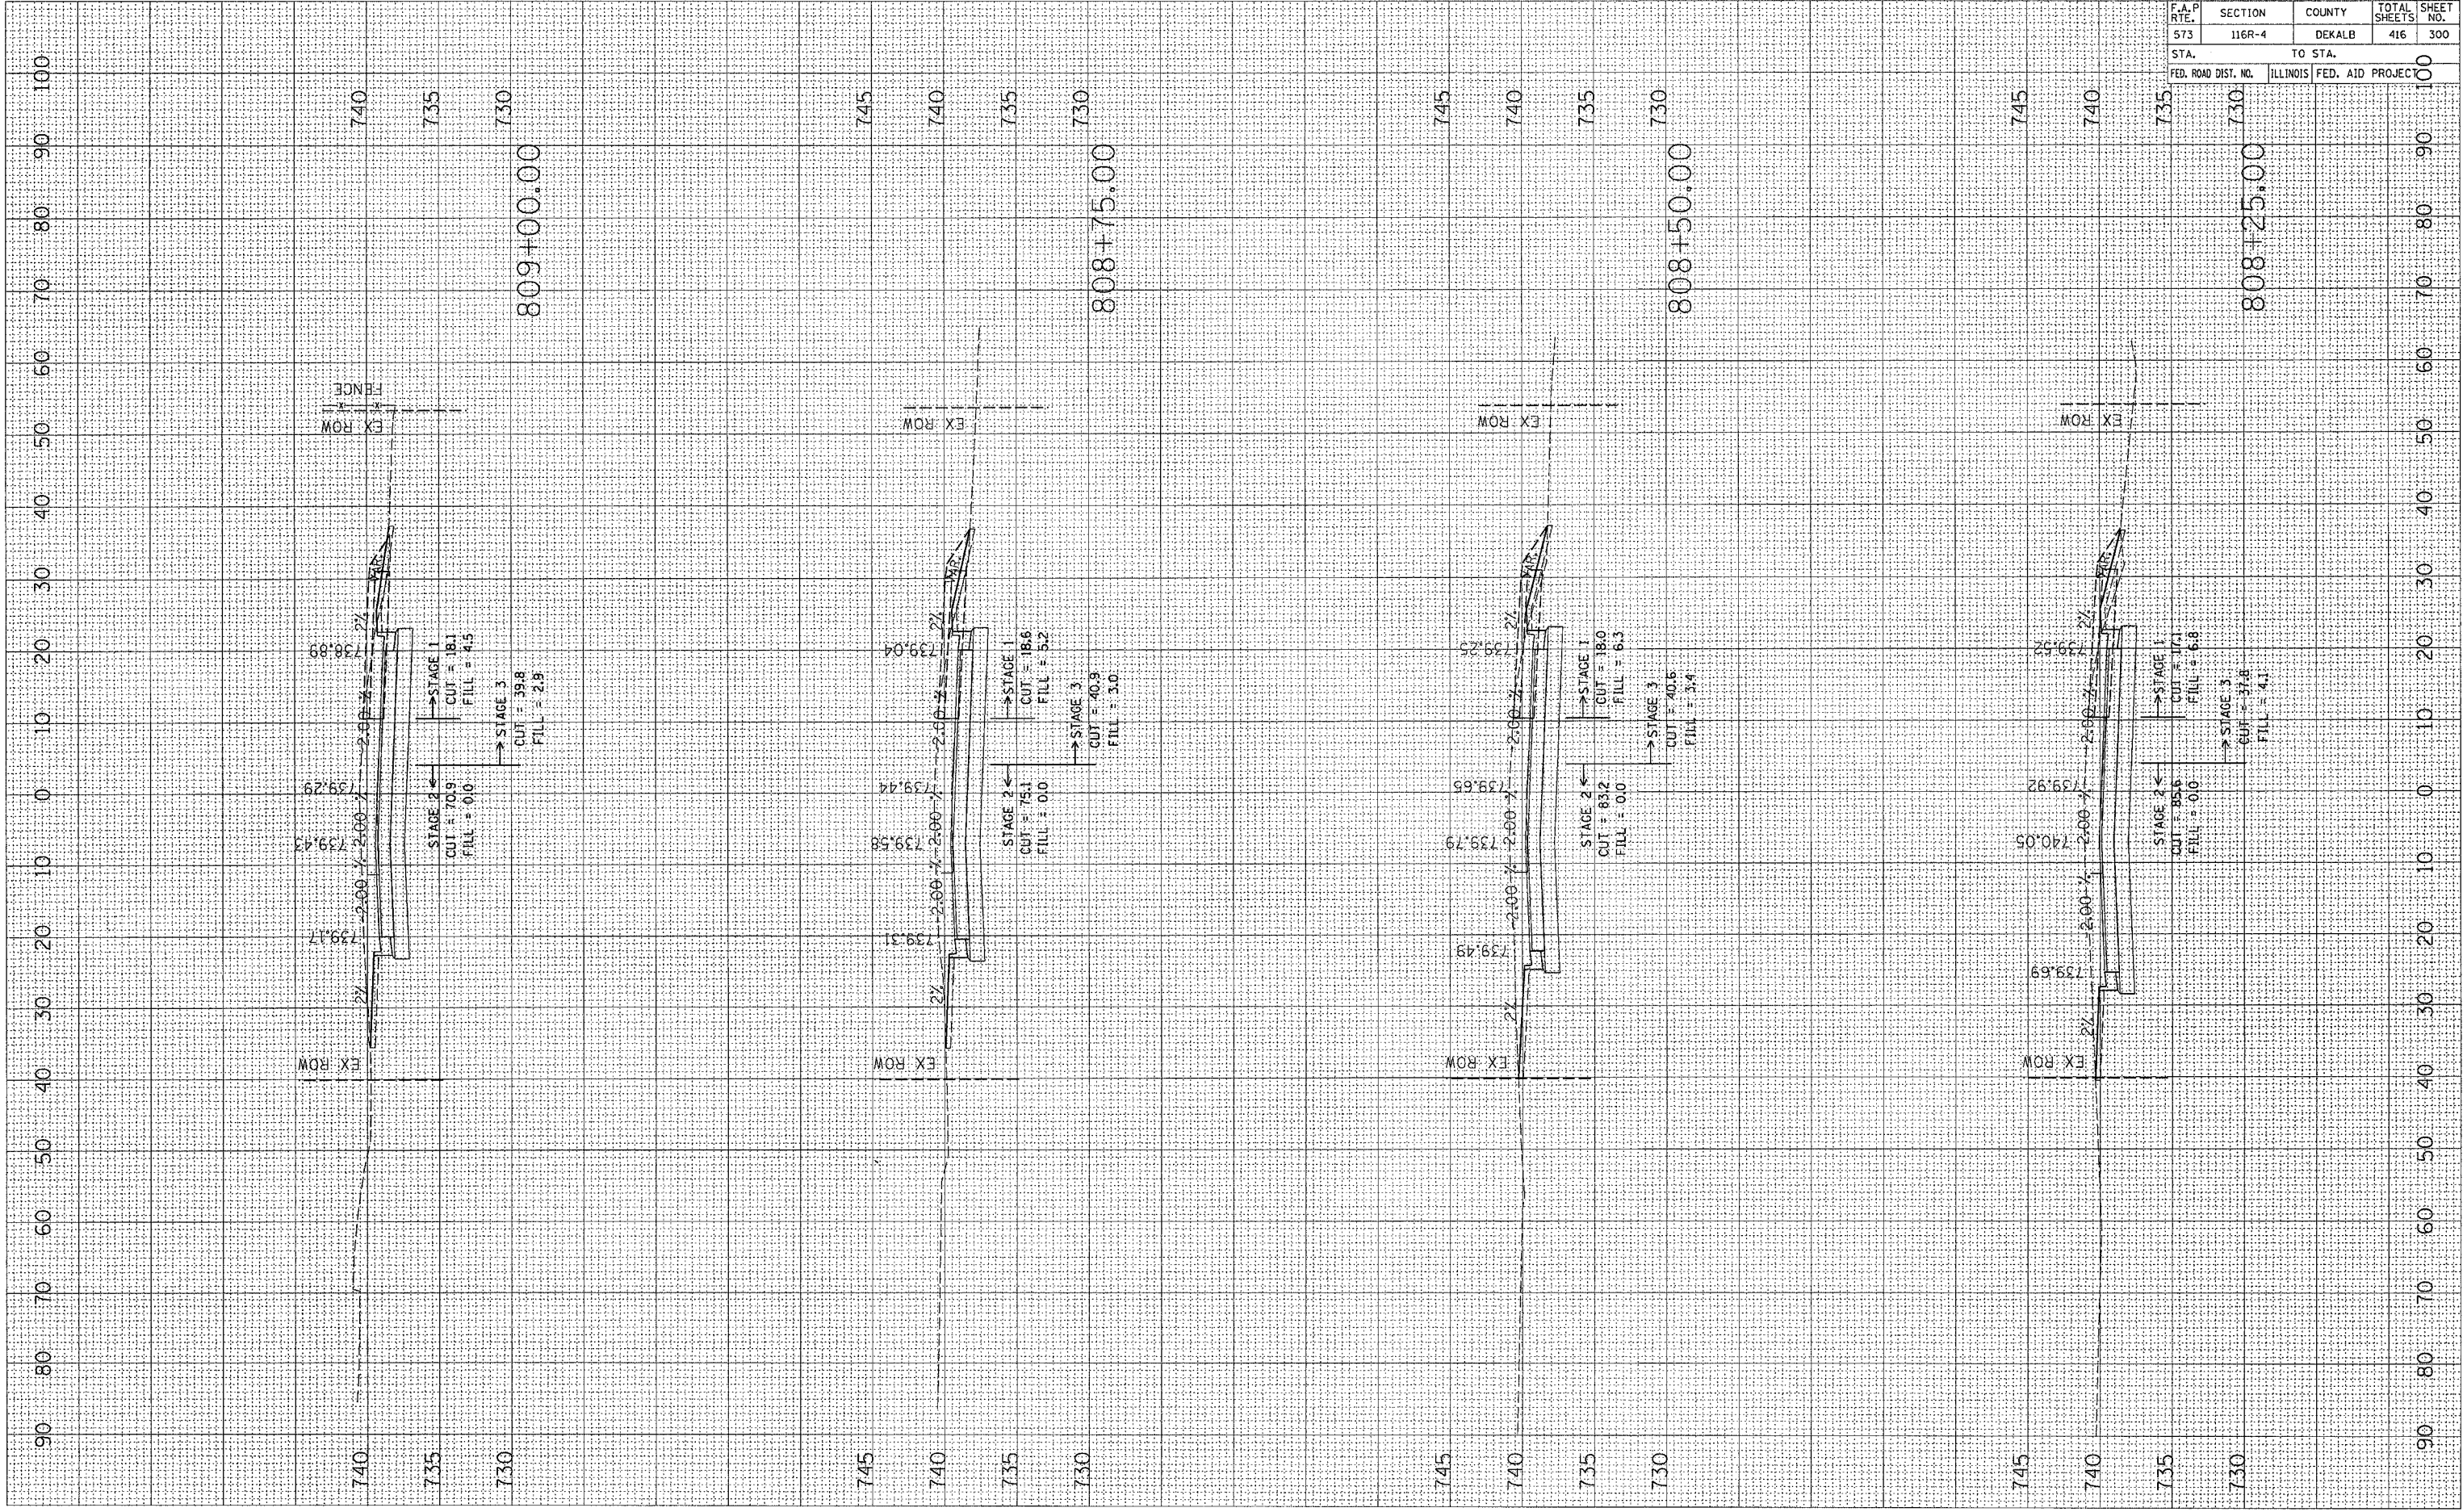

F.A.P. RTE.	SECTION	COUNTY	TOTAL SHEETS	SHEET NO.
573	116R-4	DEKALB	416	300
STA.		TO STA.		
FED. ROAD DIST. NO.		ILLINOIS	FED. AID PROJEC	100