


PLOT DATE : F:_Sgs_02_07\5313_2005
 FILE NAME : c:\projects\p207206\1001700.msh\c10p101.dgn
 PLOT SCALE : 8.0000 / IN.
 USER NAME : jrdwld

ORIGINAL SURVEY
 SURVEYED _____
 SURVEY NOTE BOOK _____
 TEMPLATE _____
 AREAS CHECKED _____
 NO. _____

FINAL SURVEY
 SURVEYED _____
 SURVEY NOTE BOOK _____
 TEMPLATE _____
 AREAS CHECKED _____
 NO. _____

BY _____
 DATE _____

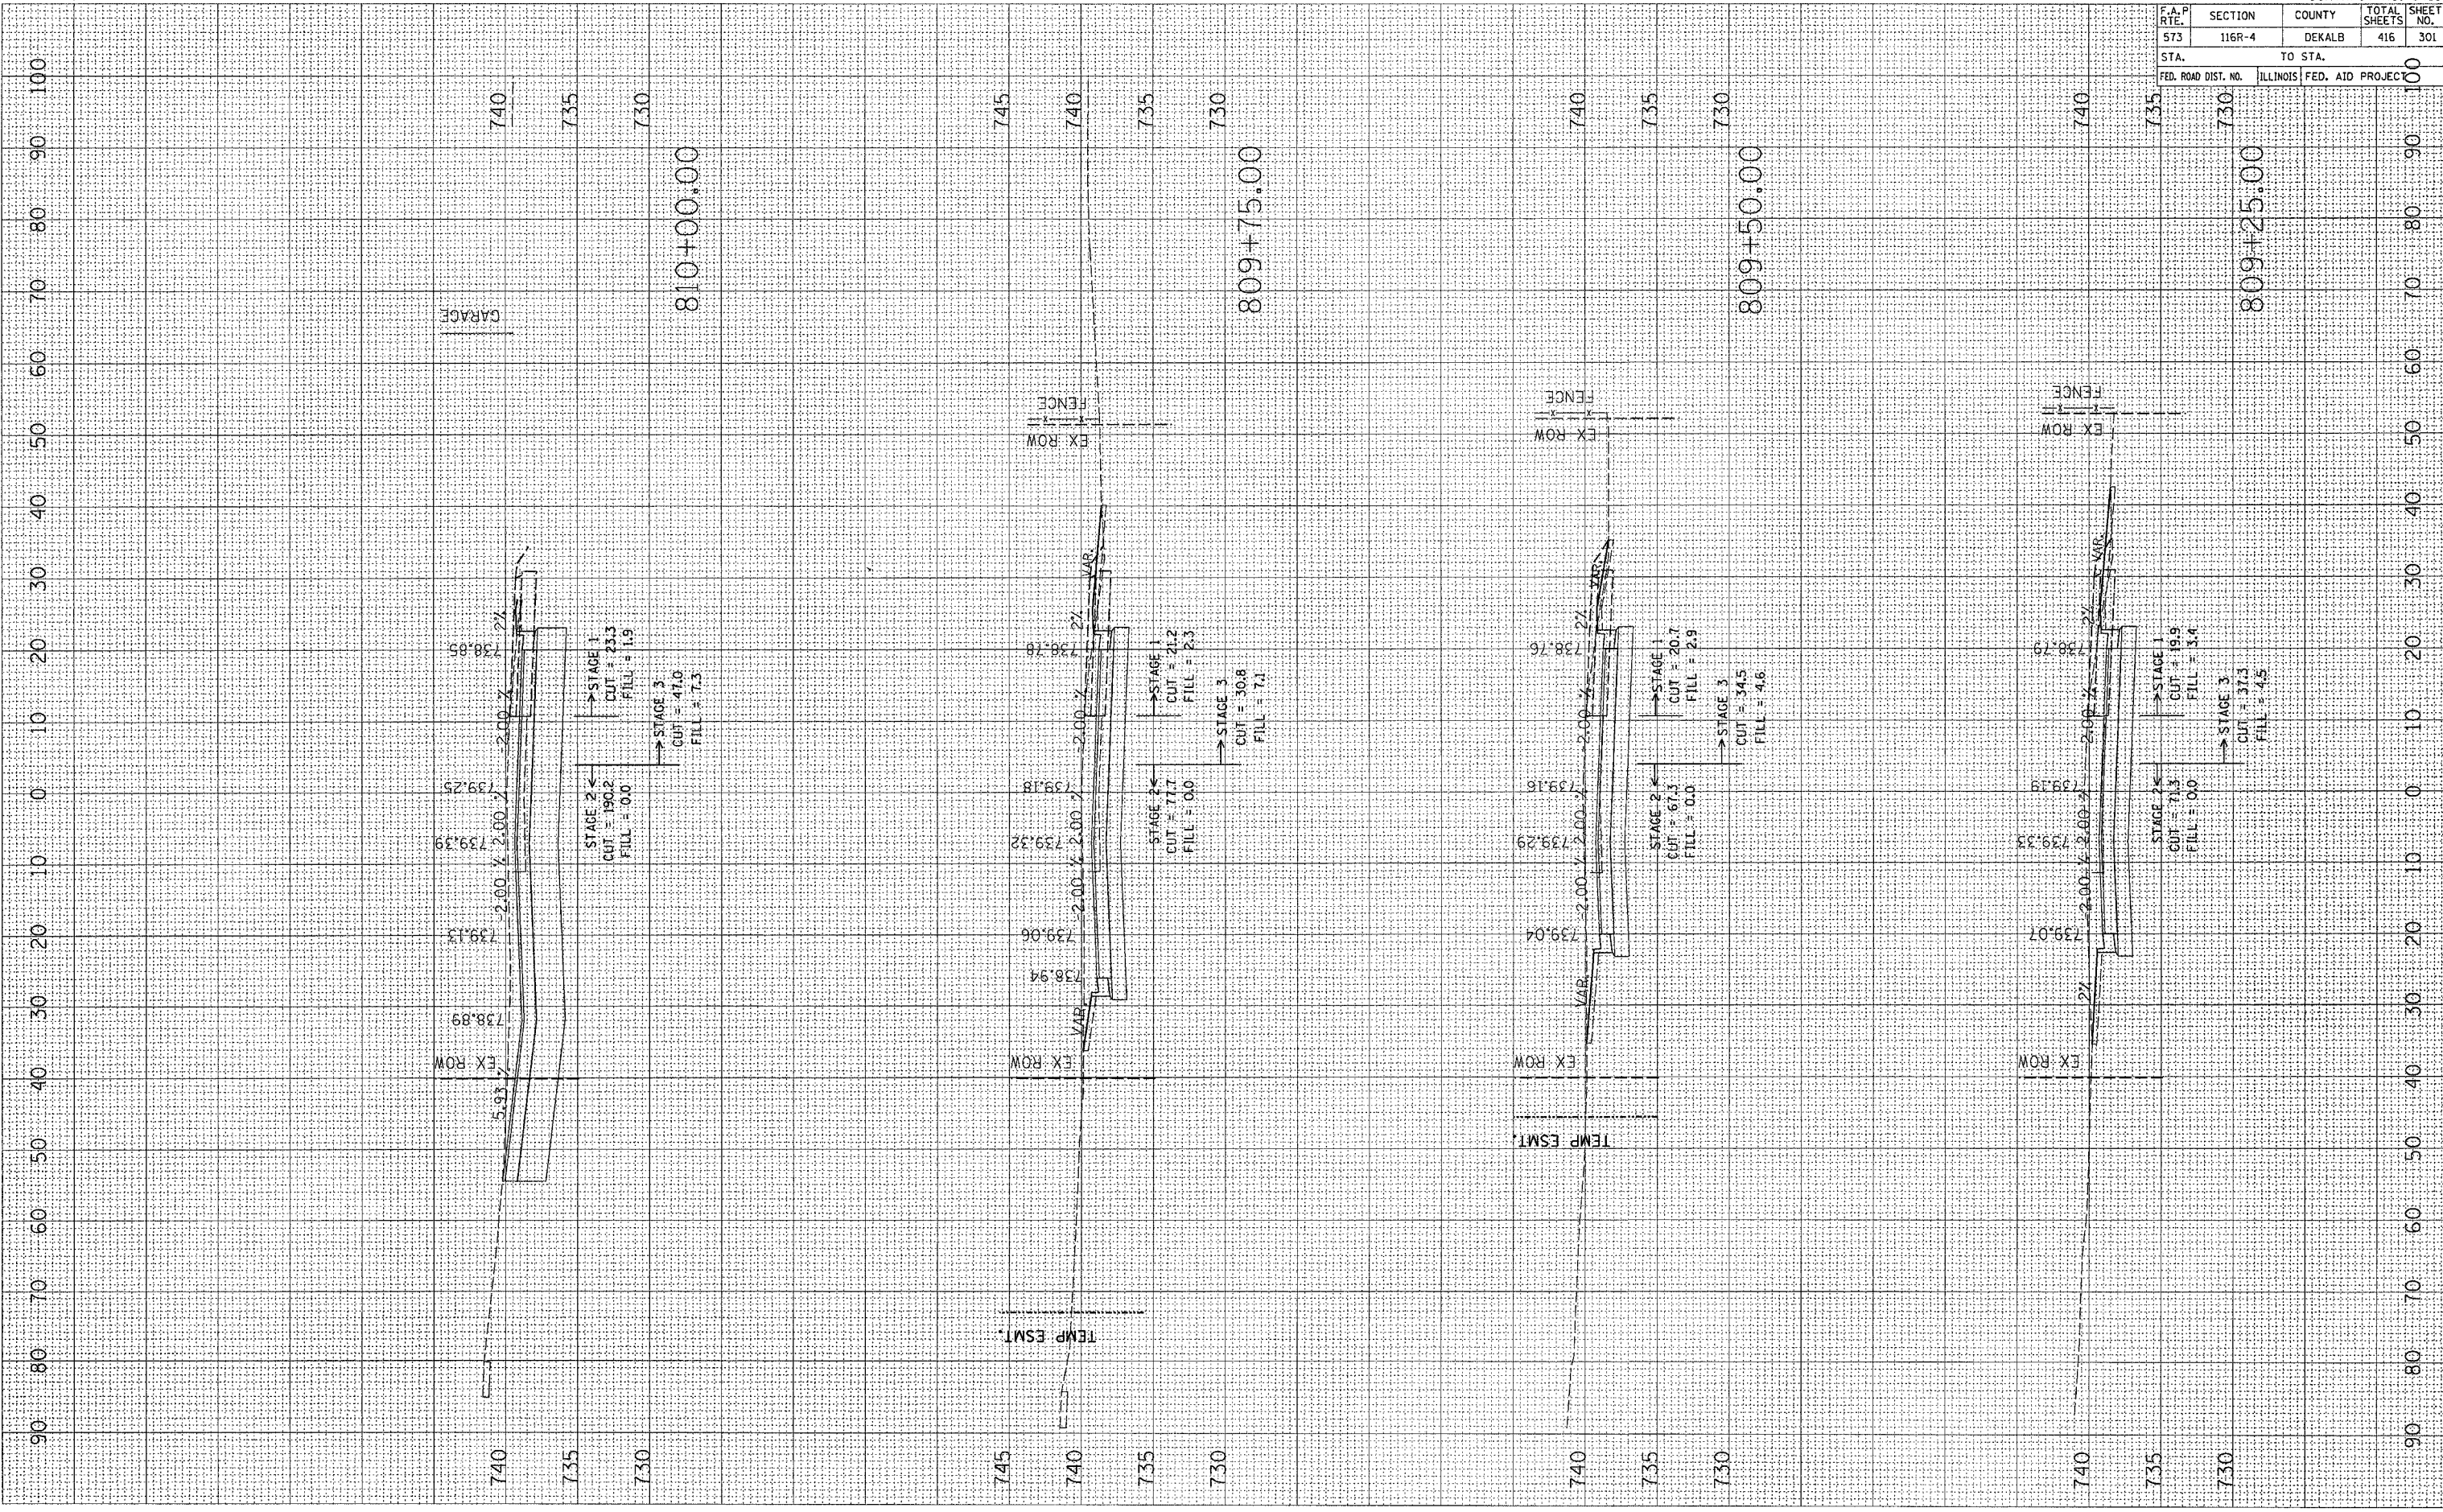

CONTRACT NO. 64517				
F.A.P. RTE.	SECTION	COUNTY	TOTAL SHEETS	SHEET NO.
573	116R-4	DEKALB	416	301
STA.		TO STA.		100
FED. ROAD DIST. NO.		ILLINOIS FED. AID PROJECT		100