


PLOT DATE = Fri, Sep 02, 07:45:14, 2005
 FILE NAME = E:\proj\116R-4\116R-4.dwg
 PLOT SCALE = 10.0000" / 1"
 USER NAME = jordanhd

ORIGINAL SURVEY
 SURVEYED
 PLOTTED
 AREAS CHECKED

FINAL SURVEY
 SURVEYED
 PLOTTED
 AREAS CHECKED

BY

DATE

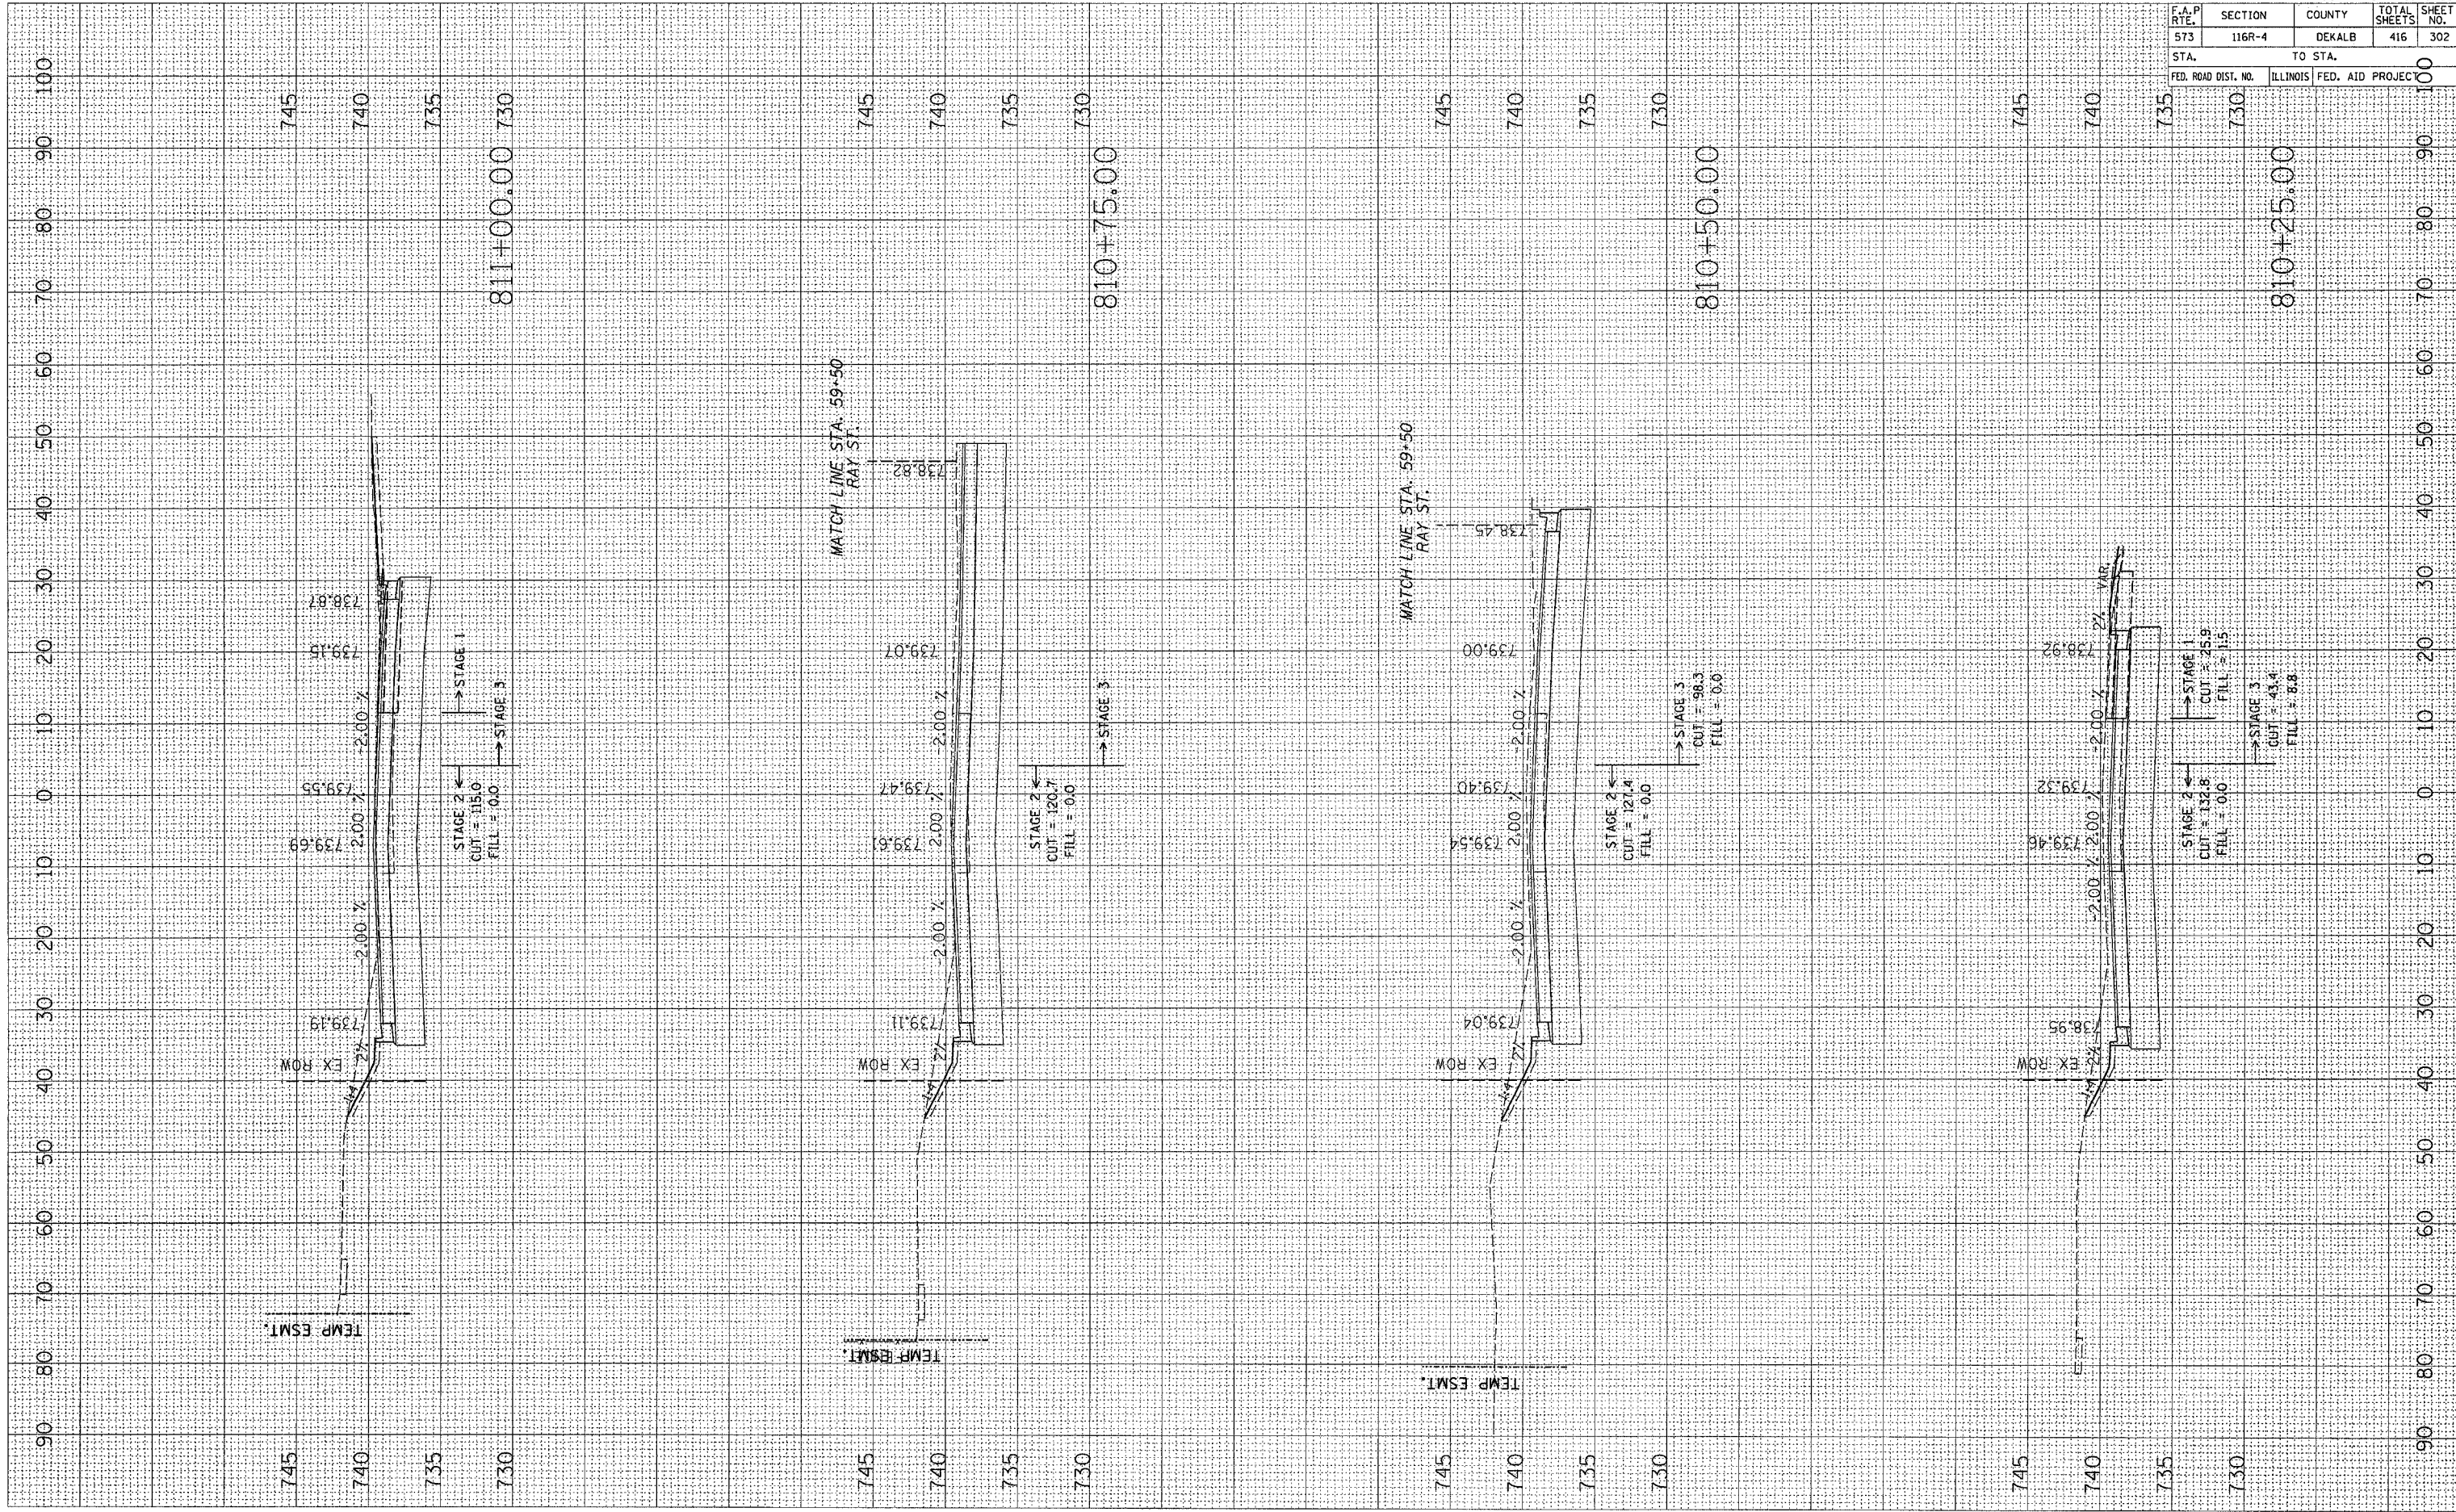

F.A.P. RTE.	SECTION	COUNTY	TOTAL SHEETS	SHEET NO.
573	116R-4	DEKALB	416	302

STA. TO STA. 100

FED. ROAD DIST. NO. ILLINOIS FED. AID PROJEC