


PLOT DATE = Fri, Sep 02 07:53:16 2005
 PLOT SCALE = 1/8"=1'-0"
 USER NAME = jacobshj

ORIGINAL SURVEYED
 SURVEY PLOTTED
 TEMPLATE PLOTTED
 LEGOTE BOOK NO.
 AREAS CHECKED

FINAL SURVEYED
 SURVEY PLOTTED
 TEMPLATE PLOTTED
 LEGOTE BOOK NO.
 AREAS CHECKED

BY DATE

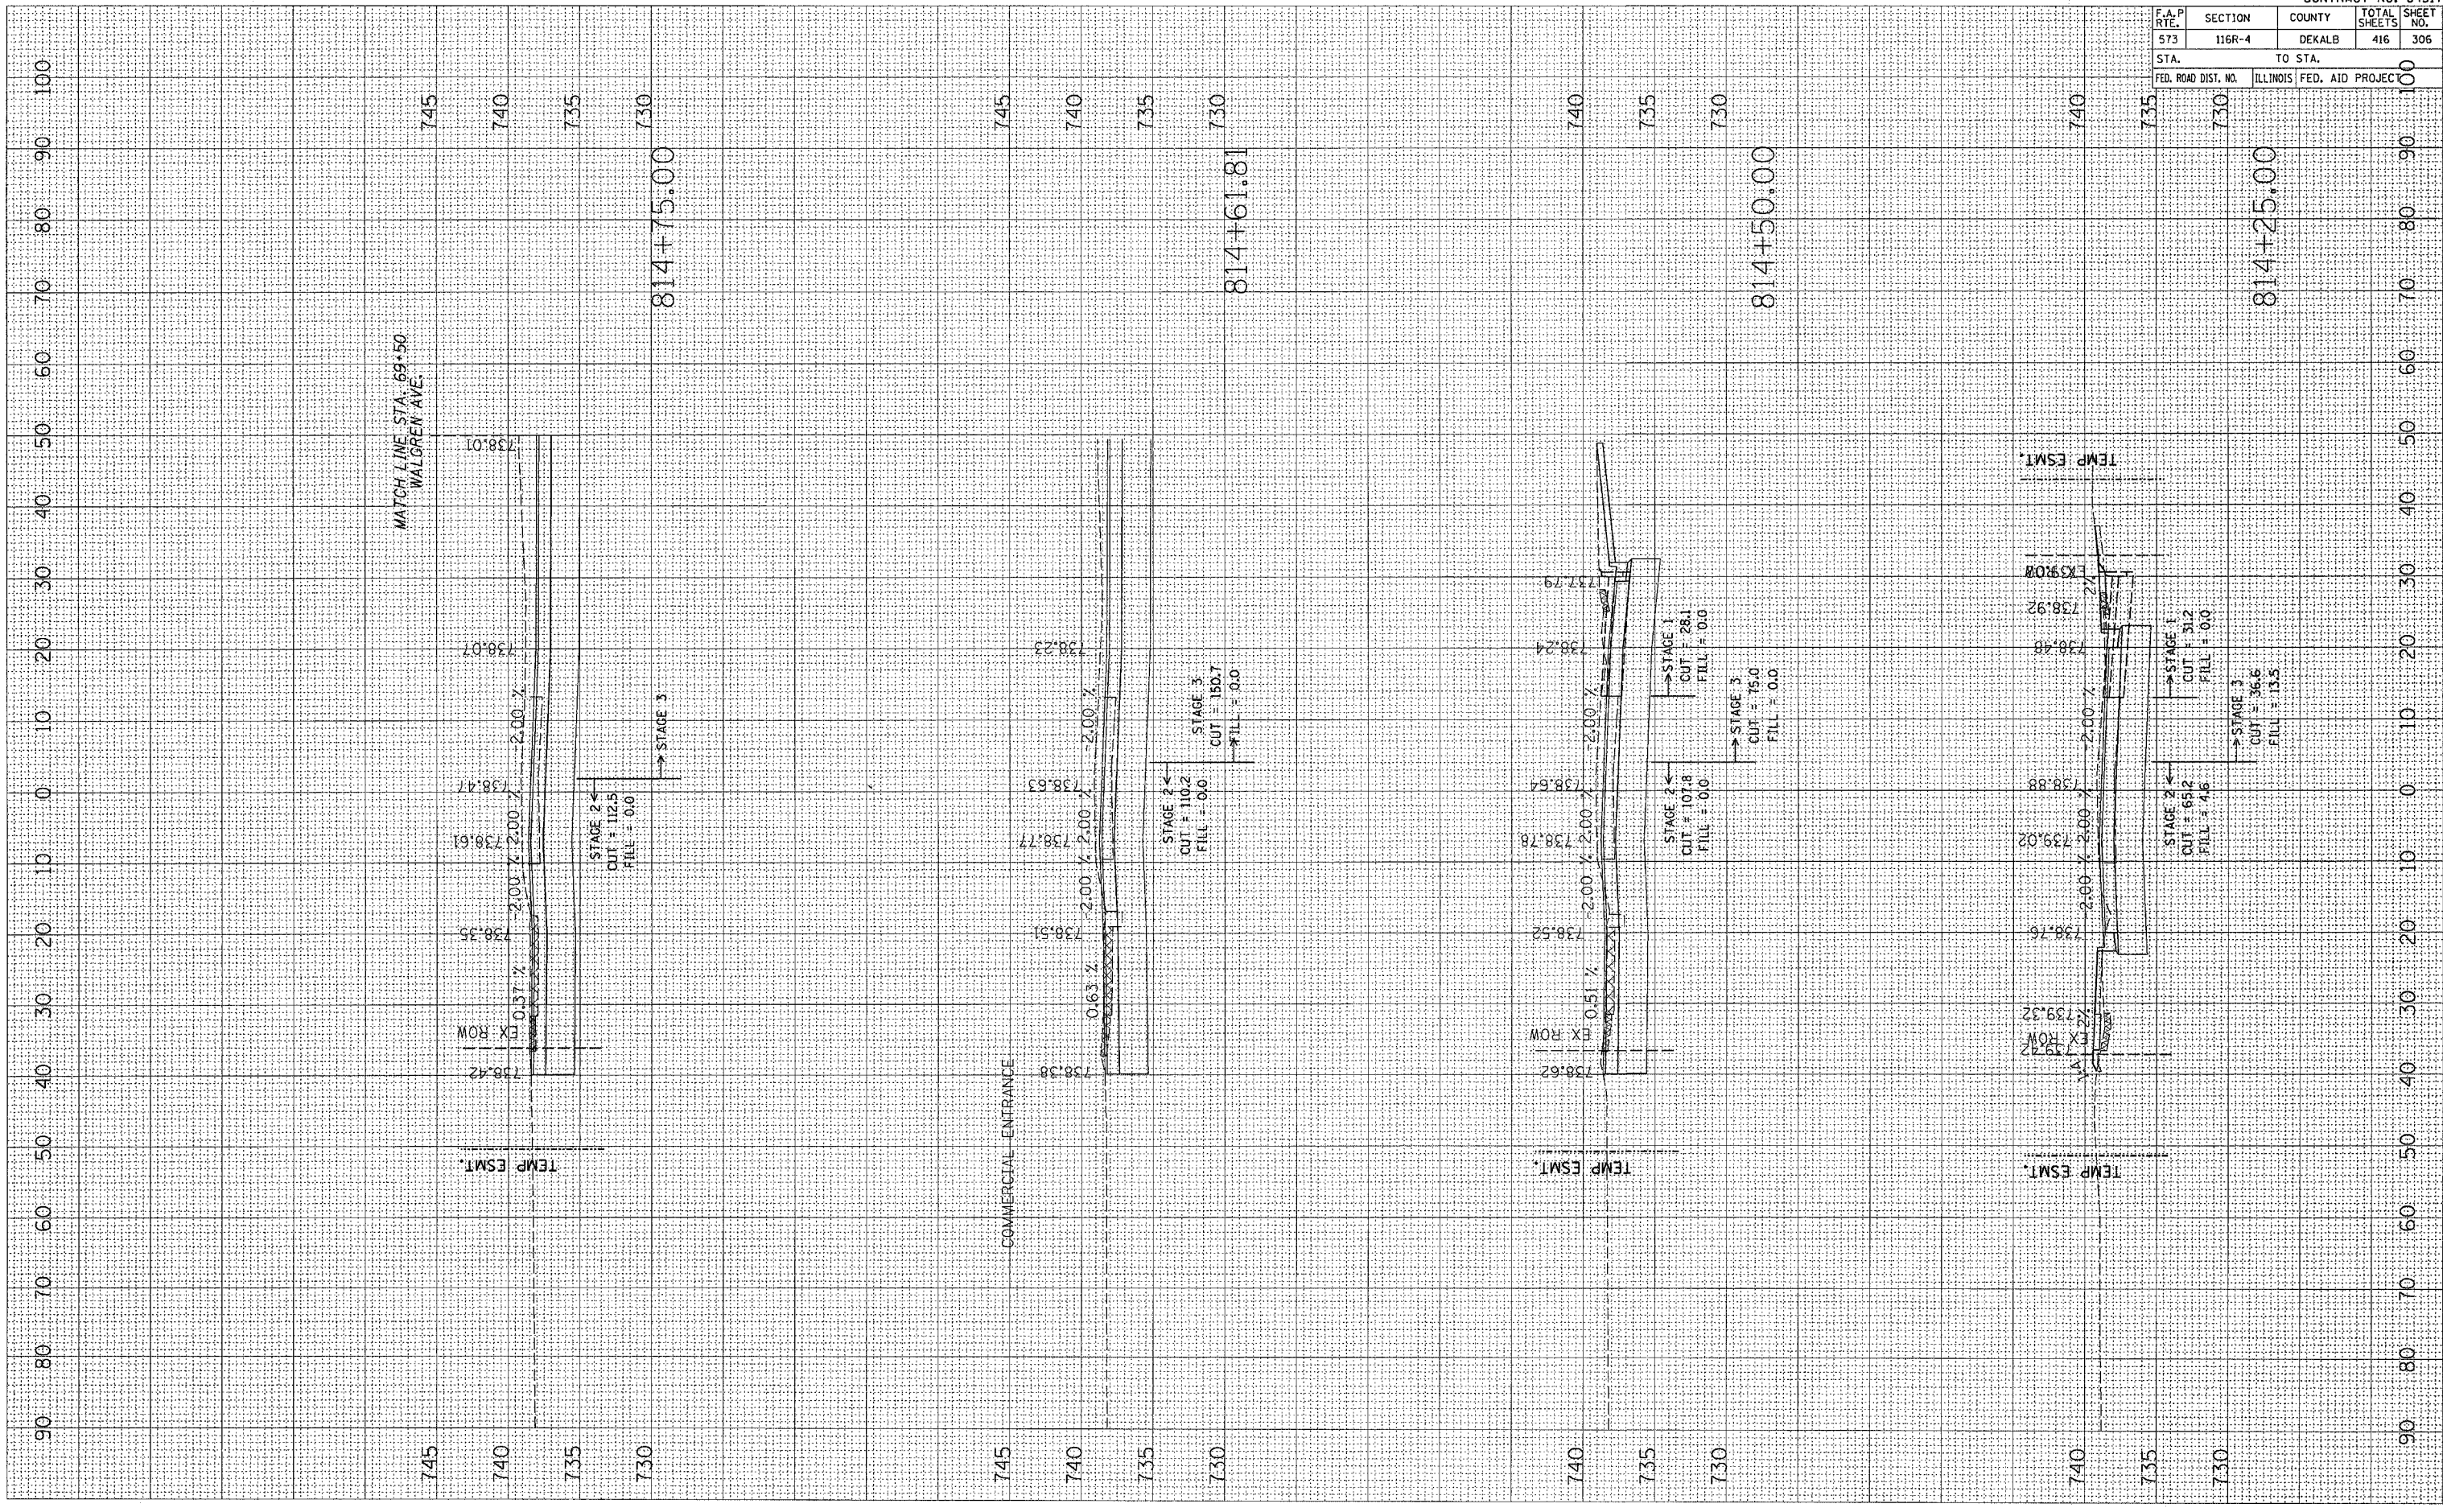

CONTRACT NO. 64517			
F.A.P. RTE.	SECTION	COUNTY	TOTAL SHEETS
573	116R-4	DEKALB	416
STA.		TO STA.	
FED. ROAD DIST. NO.		ILLINOIS FED. AID PROJECT NO.	
		100	