


PLOT DATE = Fri Sep 02 07:53:18 2005
 PLOT SCALE = 1/8"=1'-0"
 USER NAME = jordanh
 NO.

ORIGINAL SURVEYED
 SURVEY PLOTTED
 TEMPLATE
 LEGNOTE BOOK
 AREAS CHECKED
 NO.

BY DATE
 FINISHED SURVEYED
 PLOTTED
 TEMPLATE
 LEGNOTE BOOK
 AREAS CHECKED
 NO.

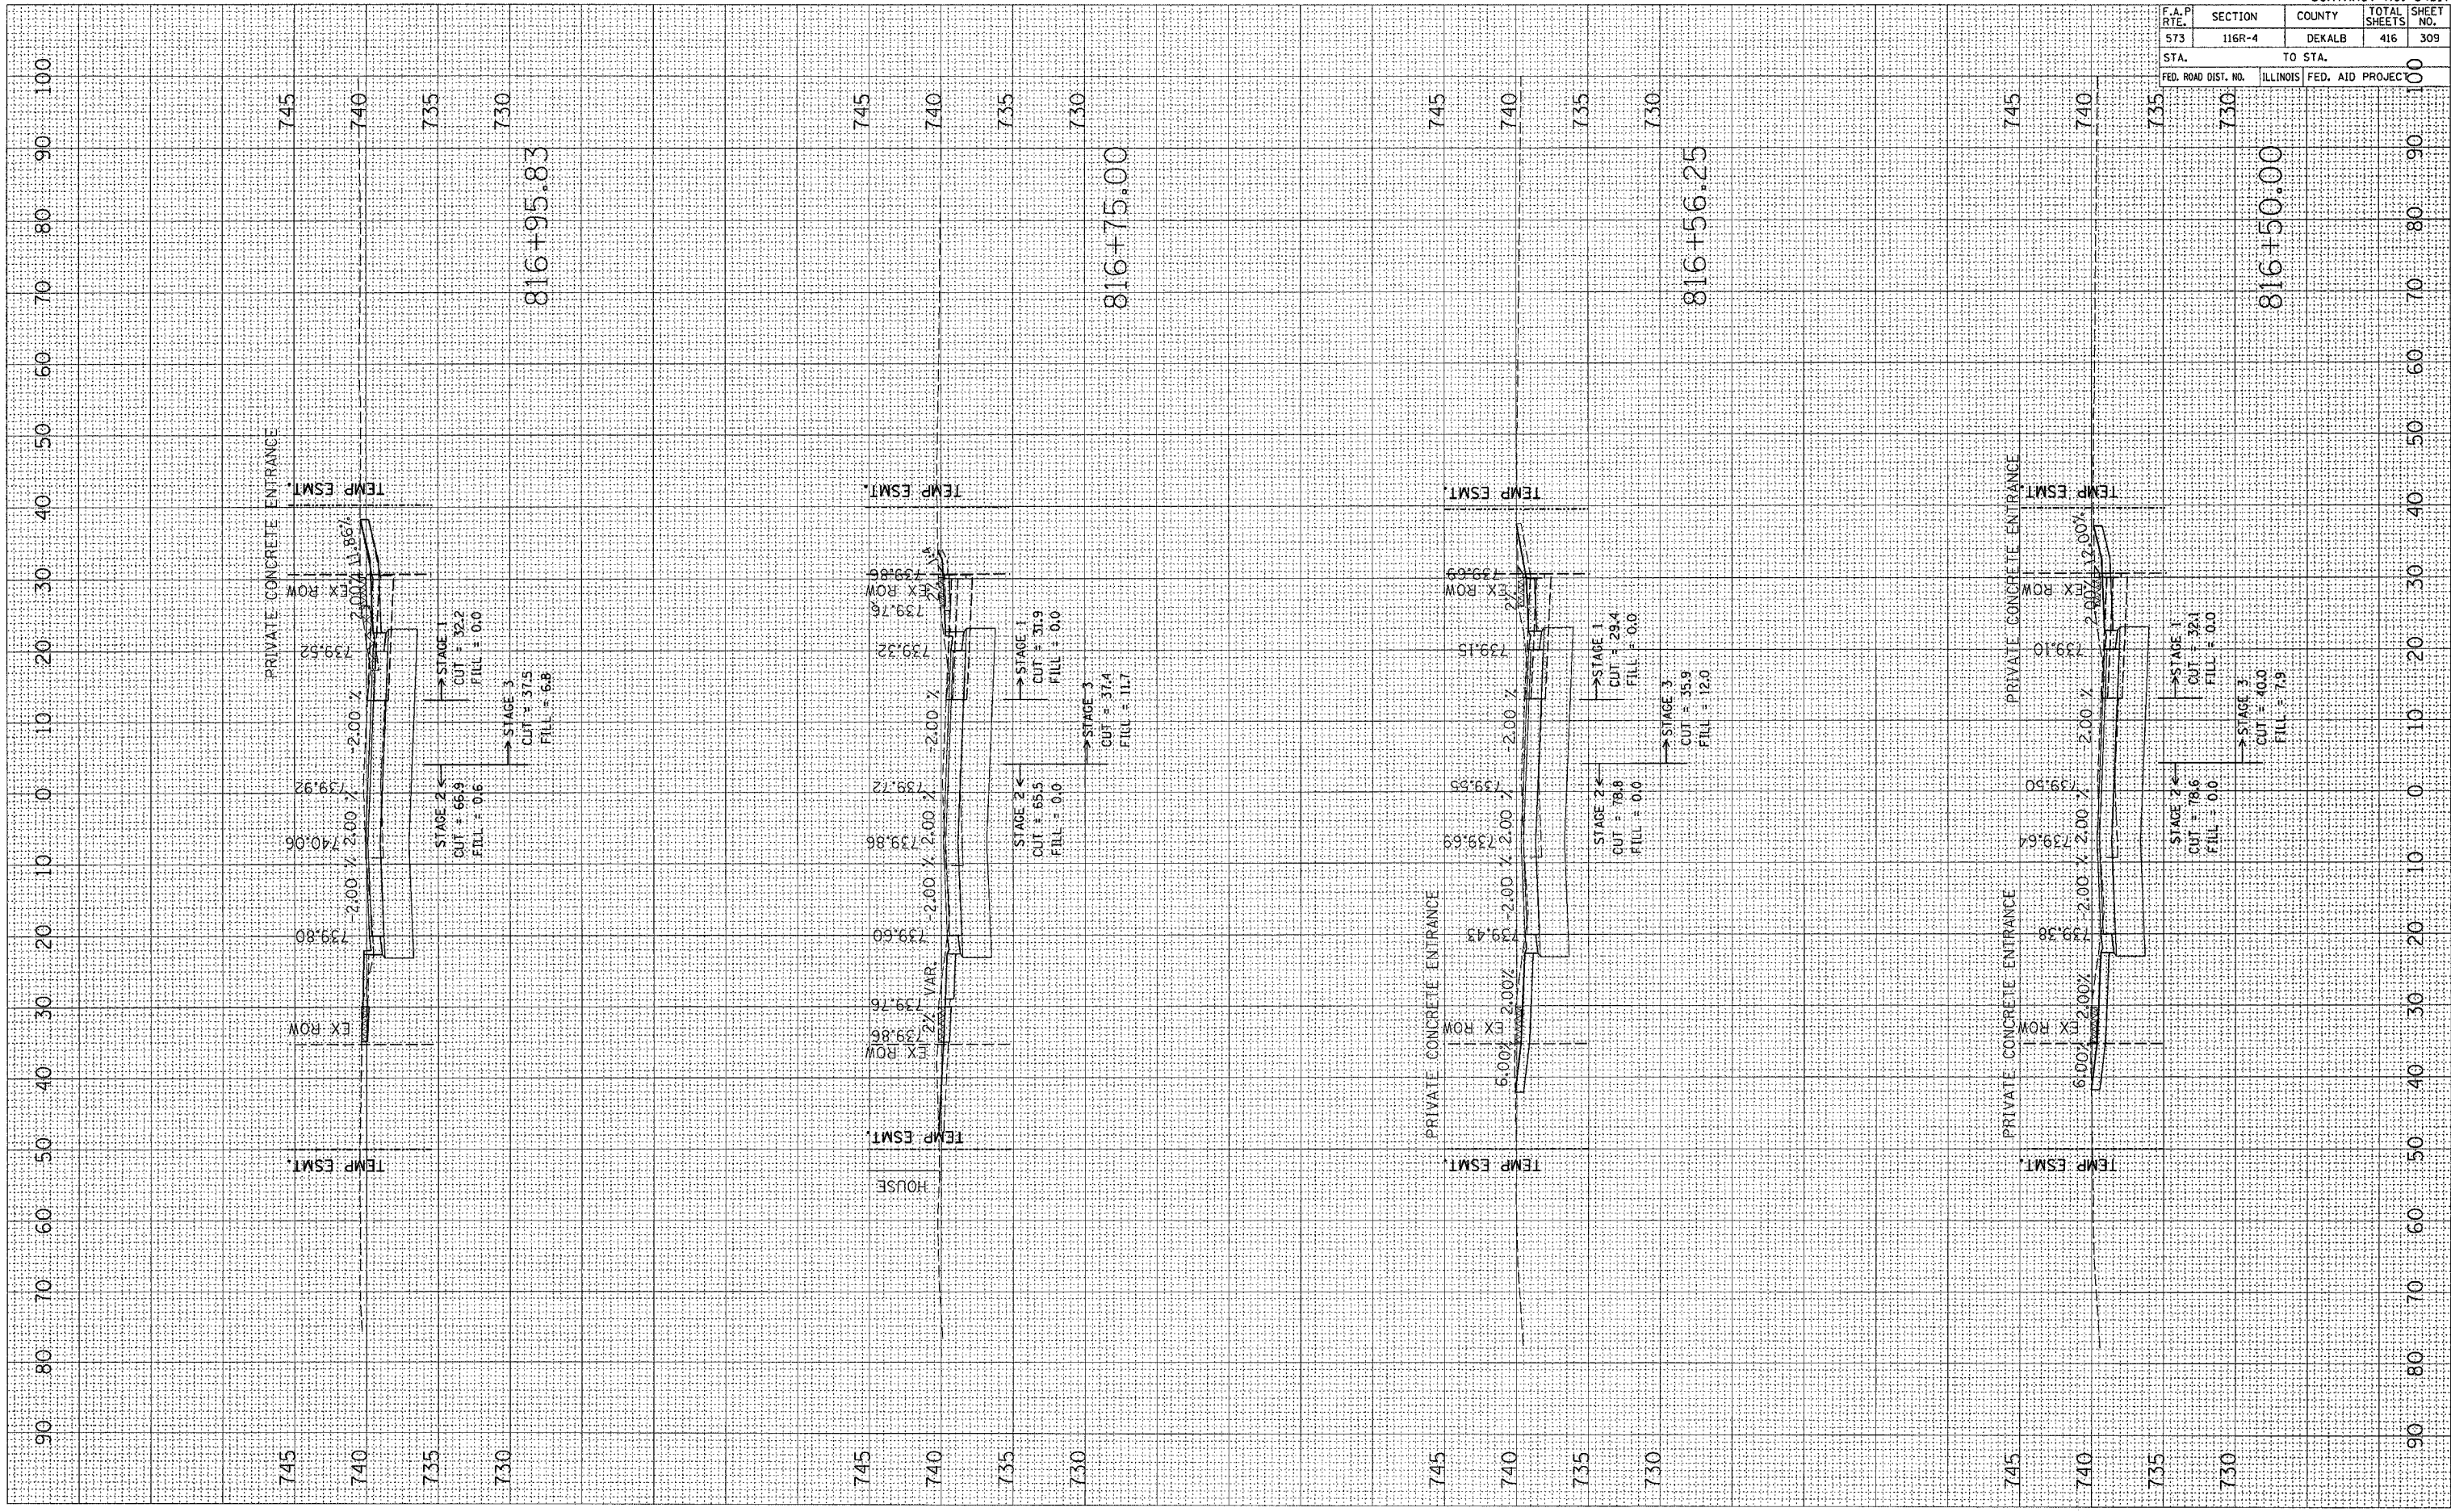

CONTRACT NO. 64517			
F.A.P. RTE.	SECTION	COUNTY	TOTAL SHEETS
573	116R-4	DEKALB	416
SHEET NO.		309	
STA.		TO STA.	
816+50.00		100	
FED. ROAD DIST. NO.	ILLINOIS	FED. AID PROJECT	100