


PLOT DATE = Fri, Sep 02 07:53:18 2005  
 FILE NAME = c:\projects\20708\81708.mxd  
 PLOT SCALE = 1/8" = 1' / IN.  
 USER NAME = jrd@ndhd

ORIGINAL SURVEY  
 SURVEYED BY  
 SURVEY NO.  
 TEMPLATE AREAS CHECKED

FINAL SURVEY  
 SURVEYED BY  
 SURVEY NO.  
 TEMPLATE AREAS CHECKED

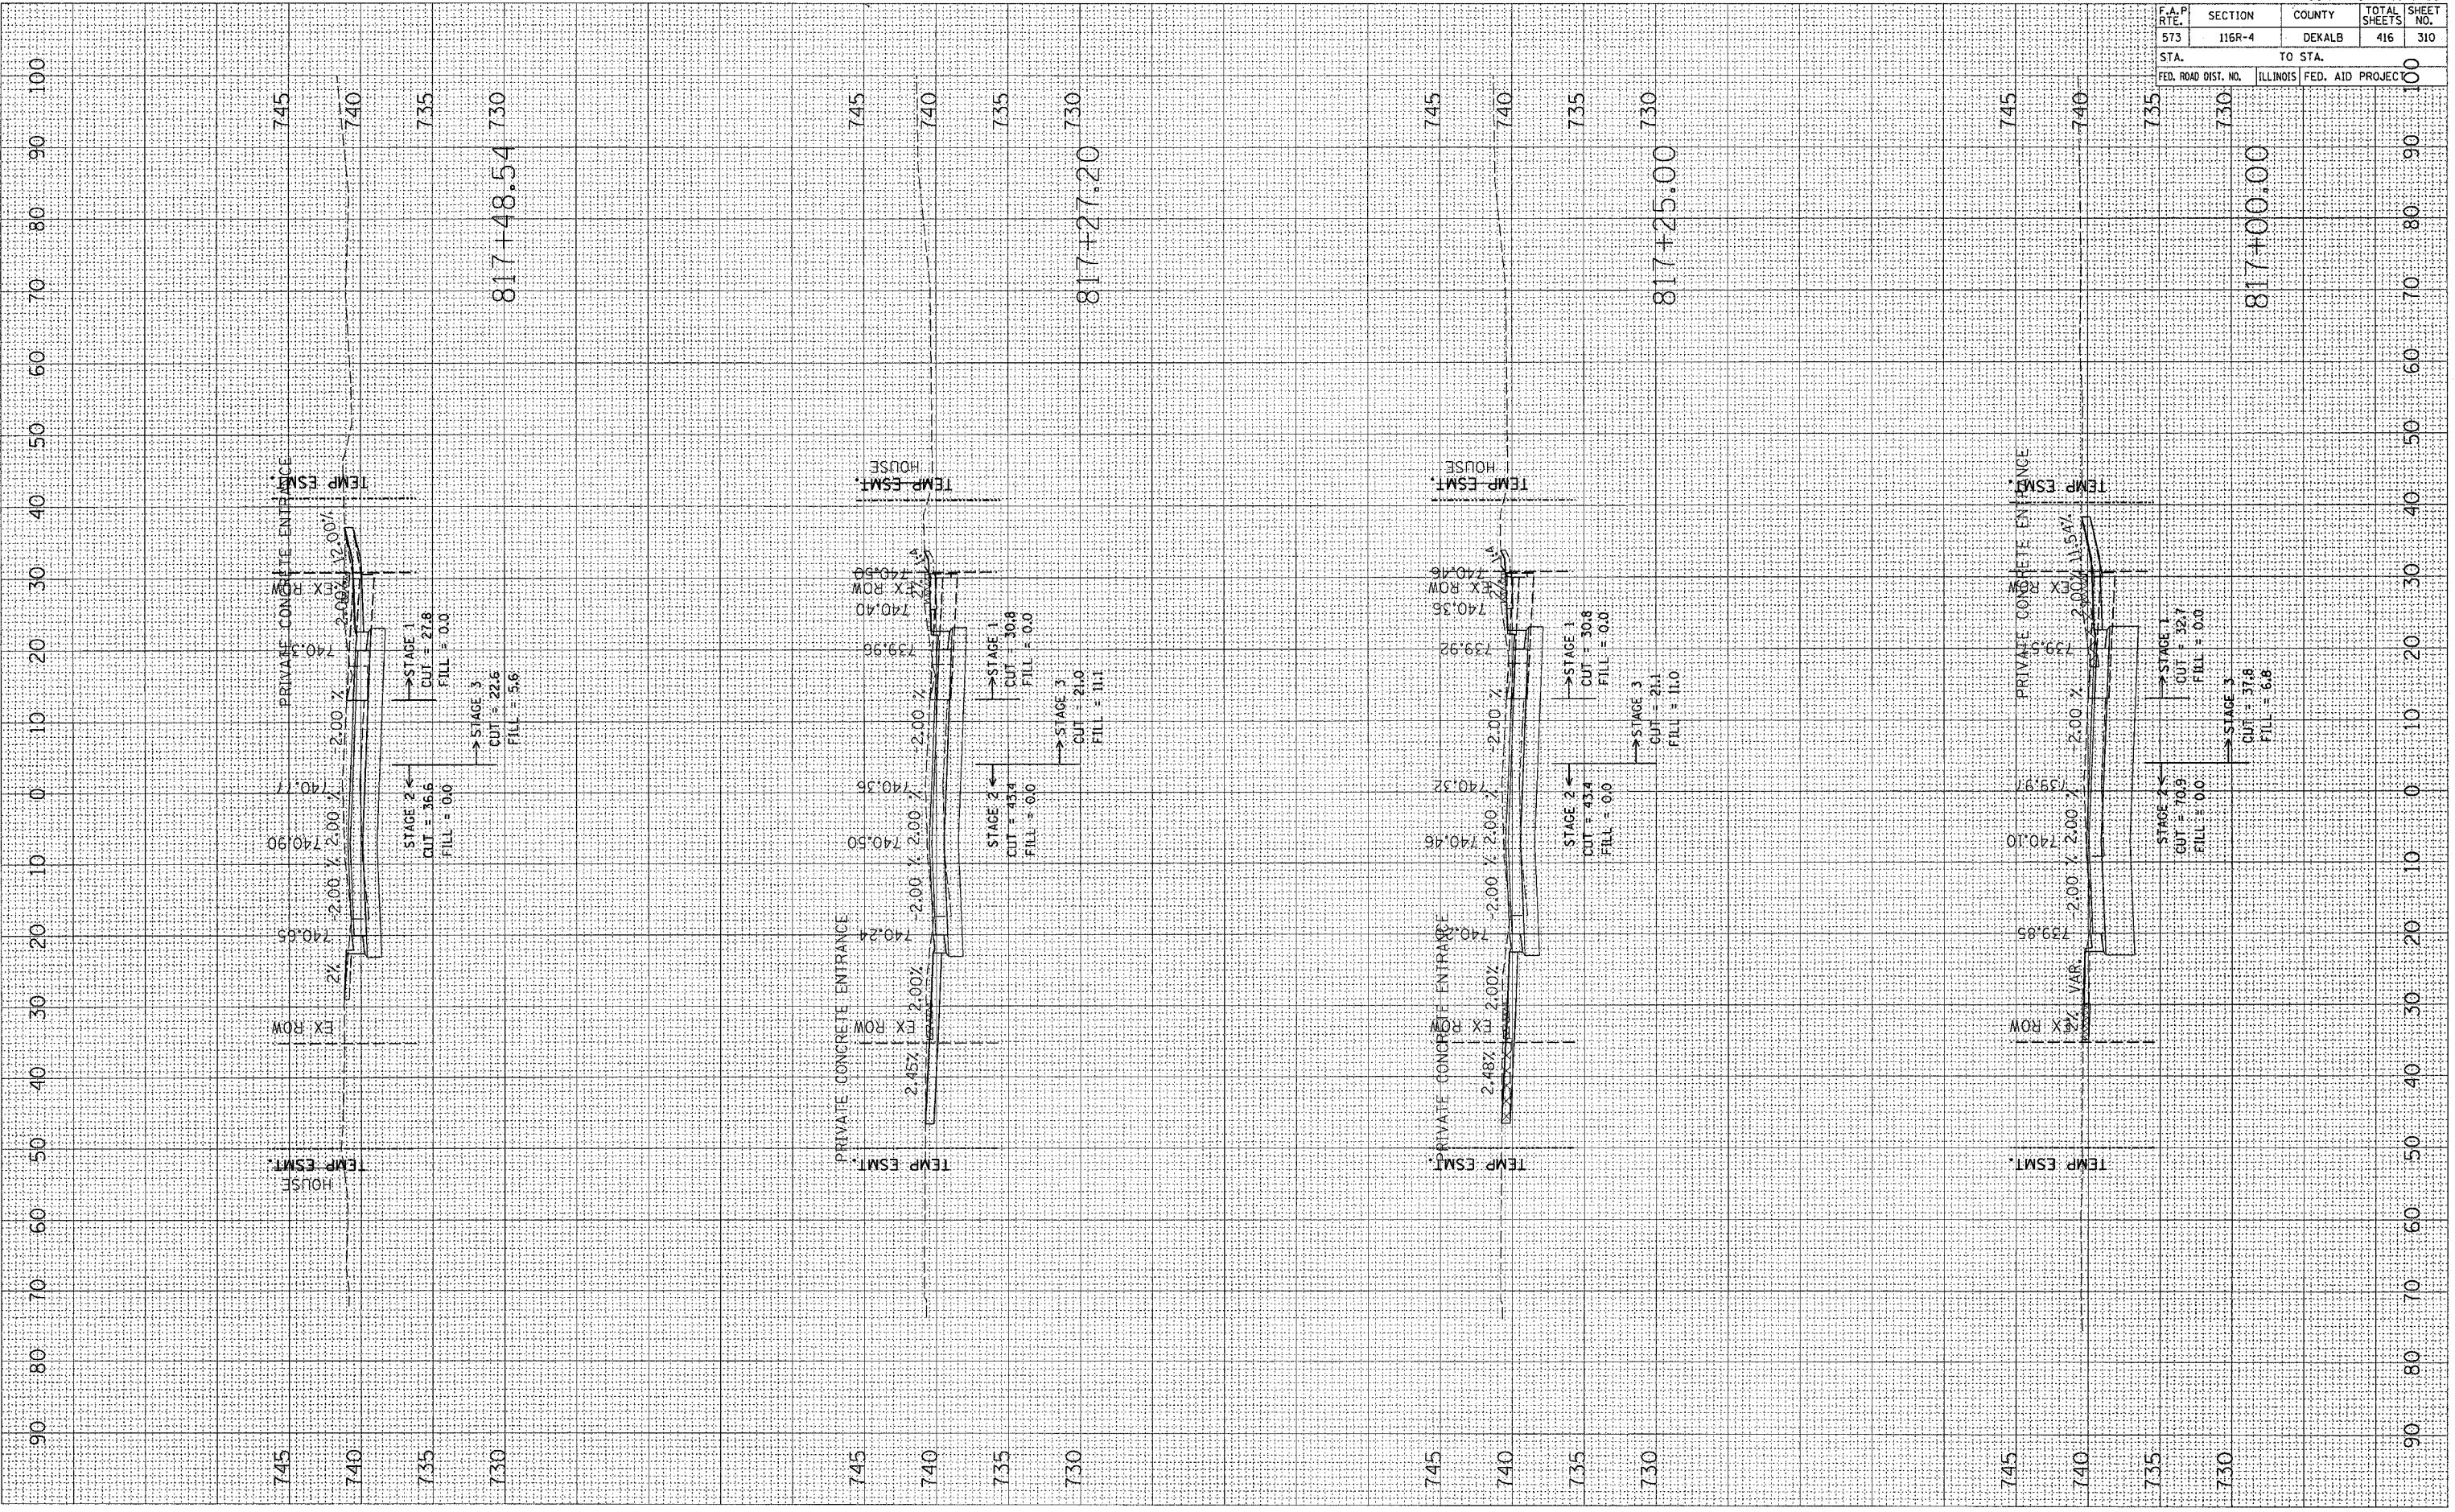

CONTRACT NO. 64517				
F.A.P. RTE.	SECTION	COUNTY	TOTAL SHEETS	SHEET NO.
573	116R-4	DEKALB	416	310
STA.		TO STA.		
FED. ROAD DIST. NO.		ILLINOIS	FED. AID PROJECT	