


PLOT DATE = Fri, Sep 02 07:53:28 2005  
 FILE NAME = c:\projects\p207708\_d07708-mh\p207708-mh.dwg  
 PLOT SCALE = 1/8"=1'-0" / IN.  
 USER NAME = jrdandhd

ORIGINAL SURVEY BY DATE  
 SURVEY NO. \_\_\_\_\_ DATE \_\_\_\_\_  
 SURVEY BOOK NO. \_\_\_\_\_  
 TEMPLATE AREAS CHECKED \_\_\_\_\_

FINAL SURVEY BY DATE  
 SURVEY NO. \_\_\_\_\_ DATE \_\_\_\_\_  
 SURVEY BOOK NO. \_\_\_\_\_  
 TEMPLATE AREAS CHECKED \_\_\_\_\_

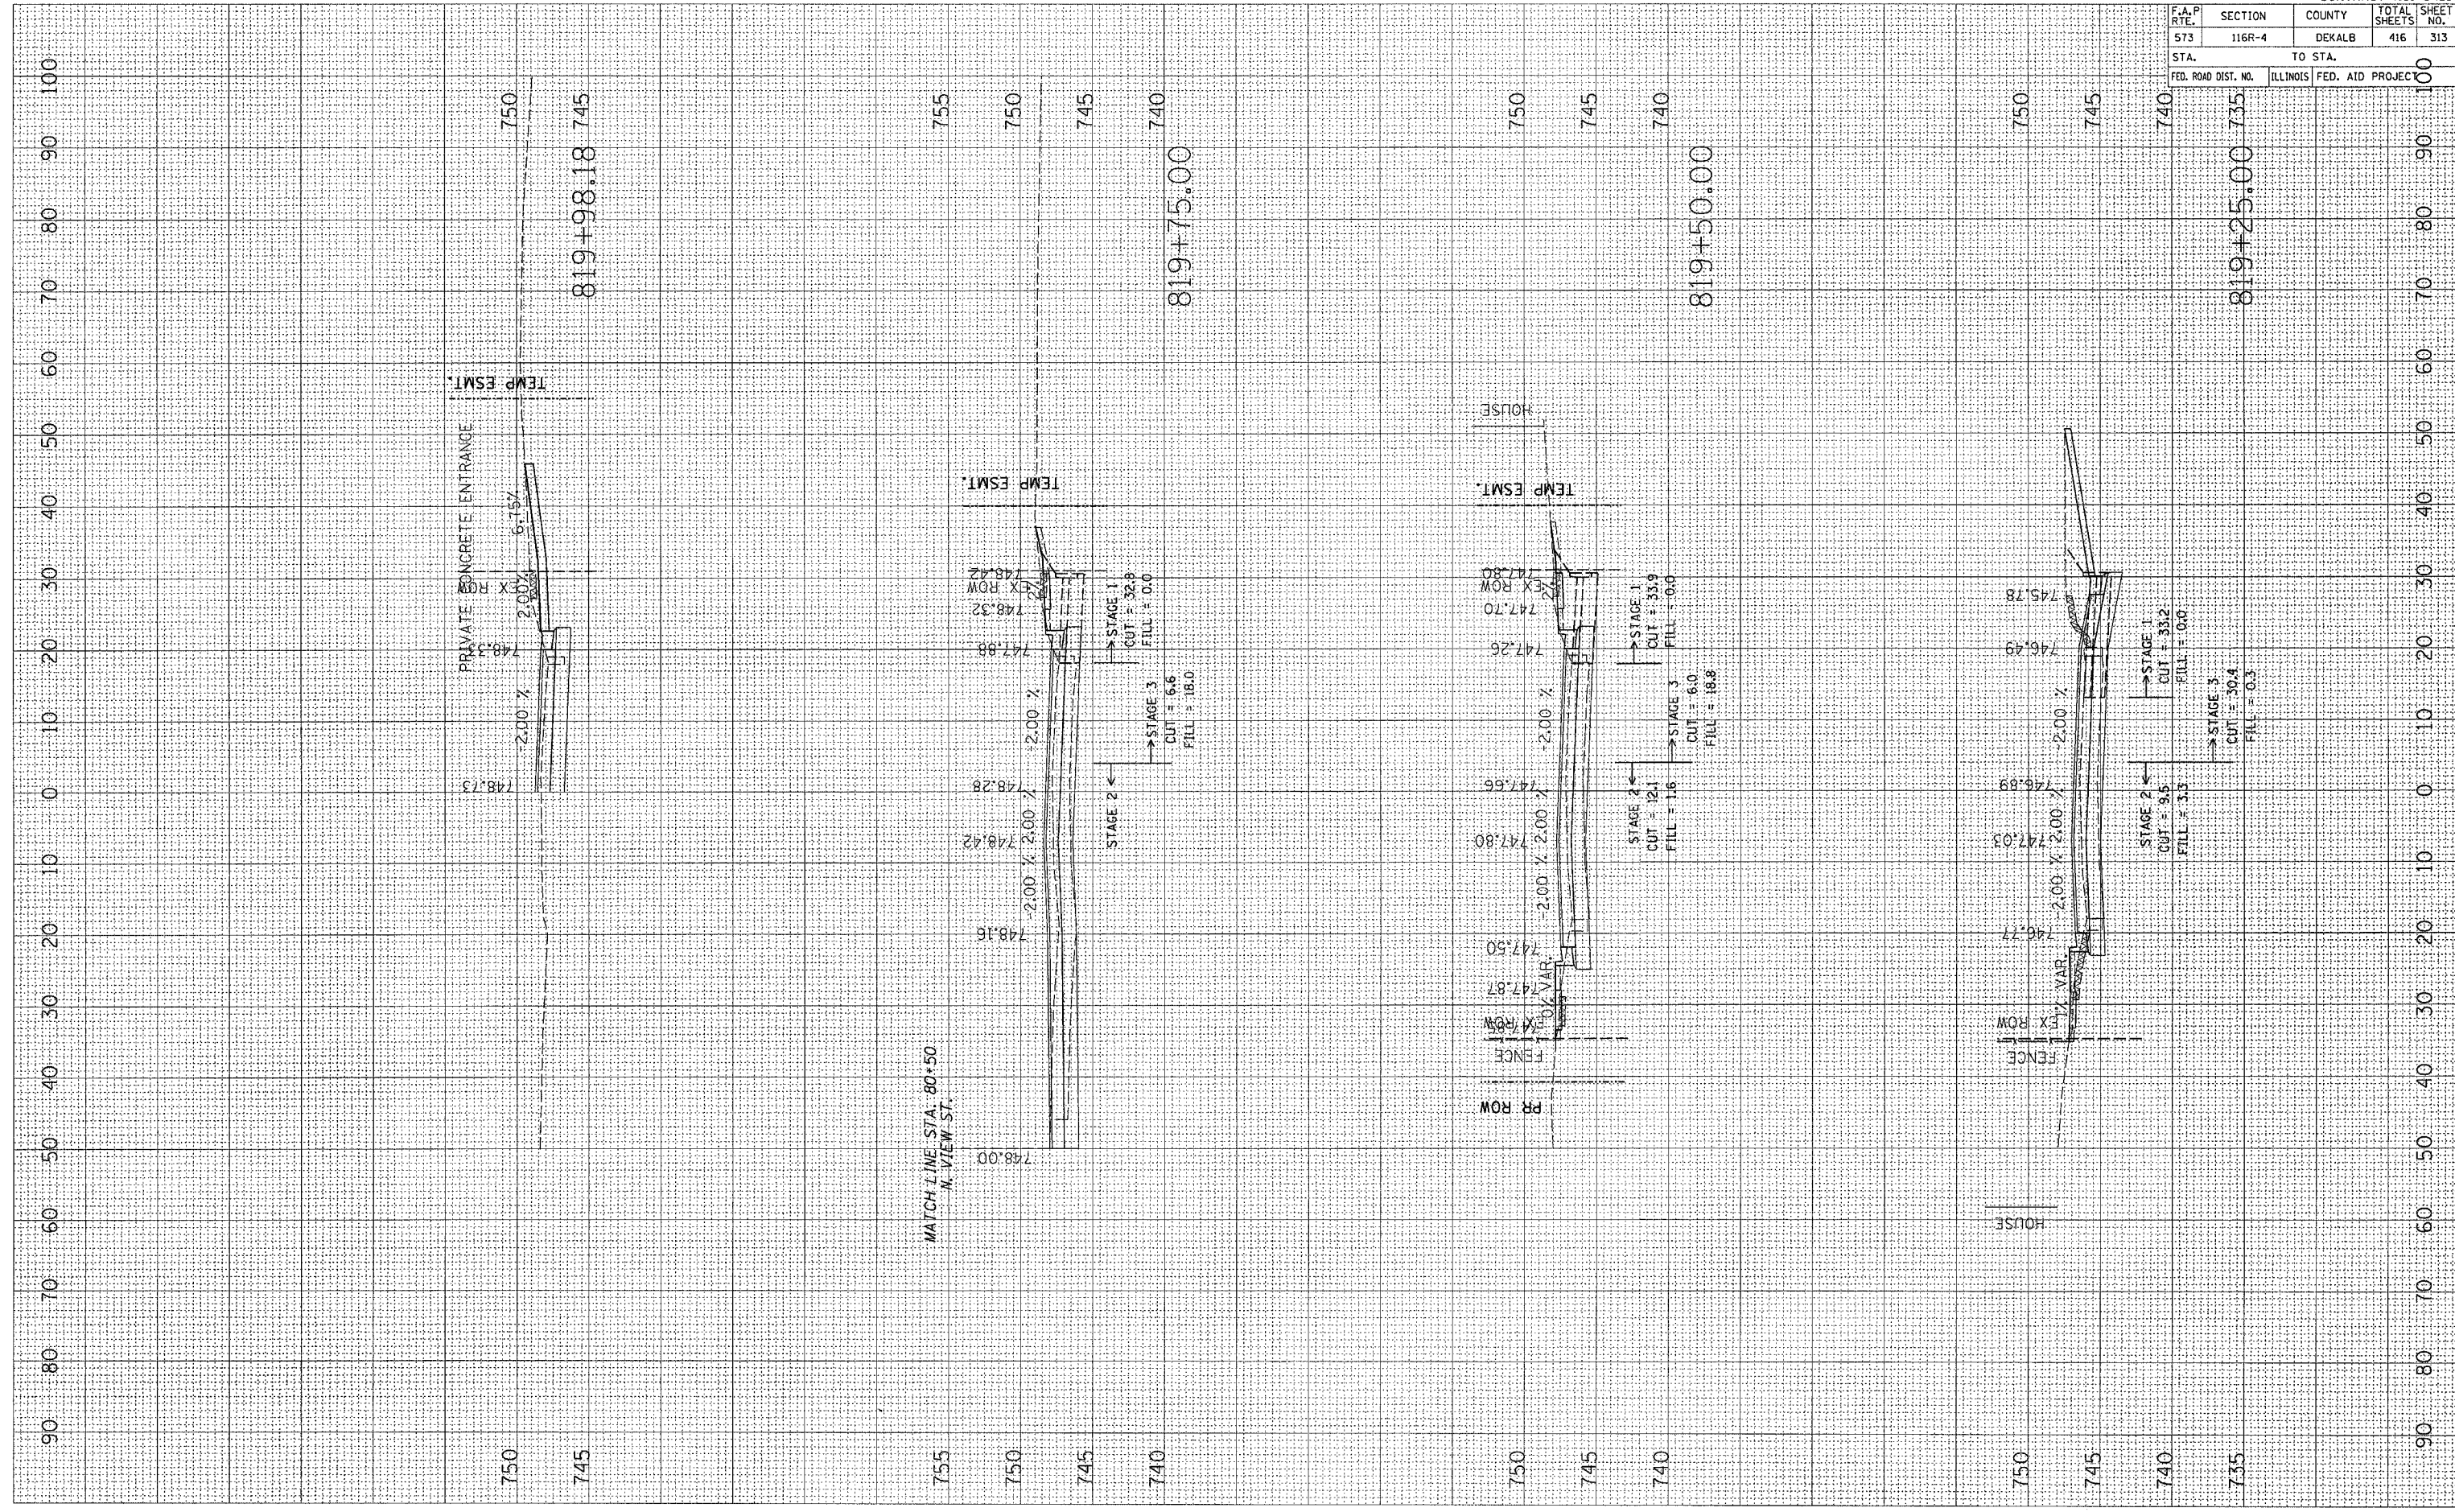

CONTRACT NO. 64517				
F.A.P. RTE.	SECTION	COUNTY	TOTAL SHEETS	SHEET NO.
573	116R-4	DEKALB	416	313
STA.		TO STA.		100
FED. ROAD DIST. NO.		ILLINOIS	FED. AID PROJECT	