


PLOT DATE: Fri, Sep 02 07:53:22 2011
 FILE NAME: c:\projects\2011\823+96.90\823+96.90.dwg
 PLOT SCALE: 1/8"=1'-0"
 USER NAME: jrb

ORIGINAL SURVEY
 SURVEYED BY: _____
 SURVEY DATE: _____
 TEMPLATE NO.: _____
 AREAS CHECKED: _____

FINAL SURVEY
 SURVEYED BY: _____
 SURVEY DATE: _____
 TEMPLATE NO.: _____
 AREAS CHECKED: _____

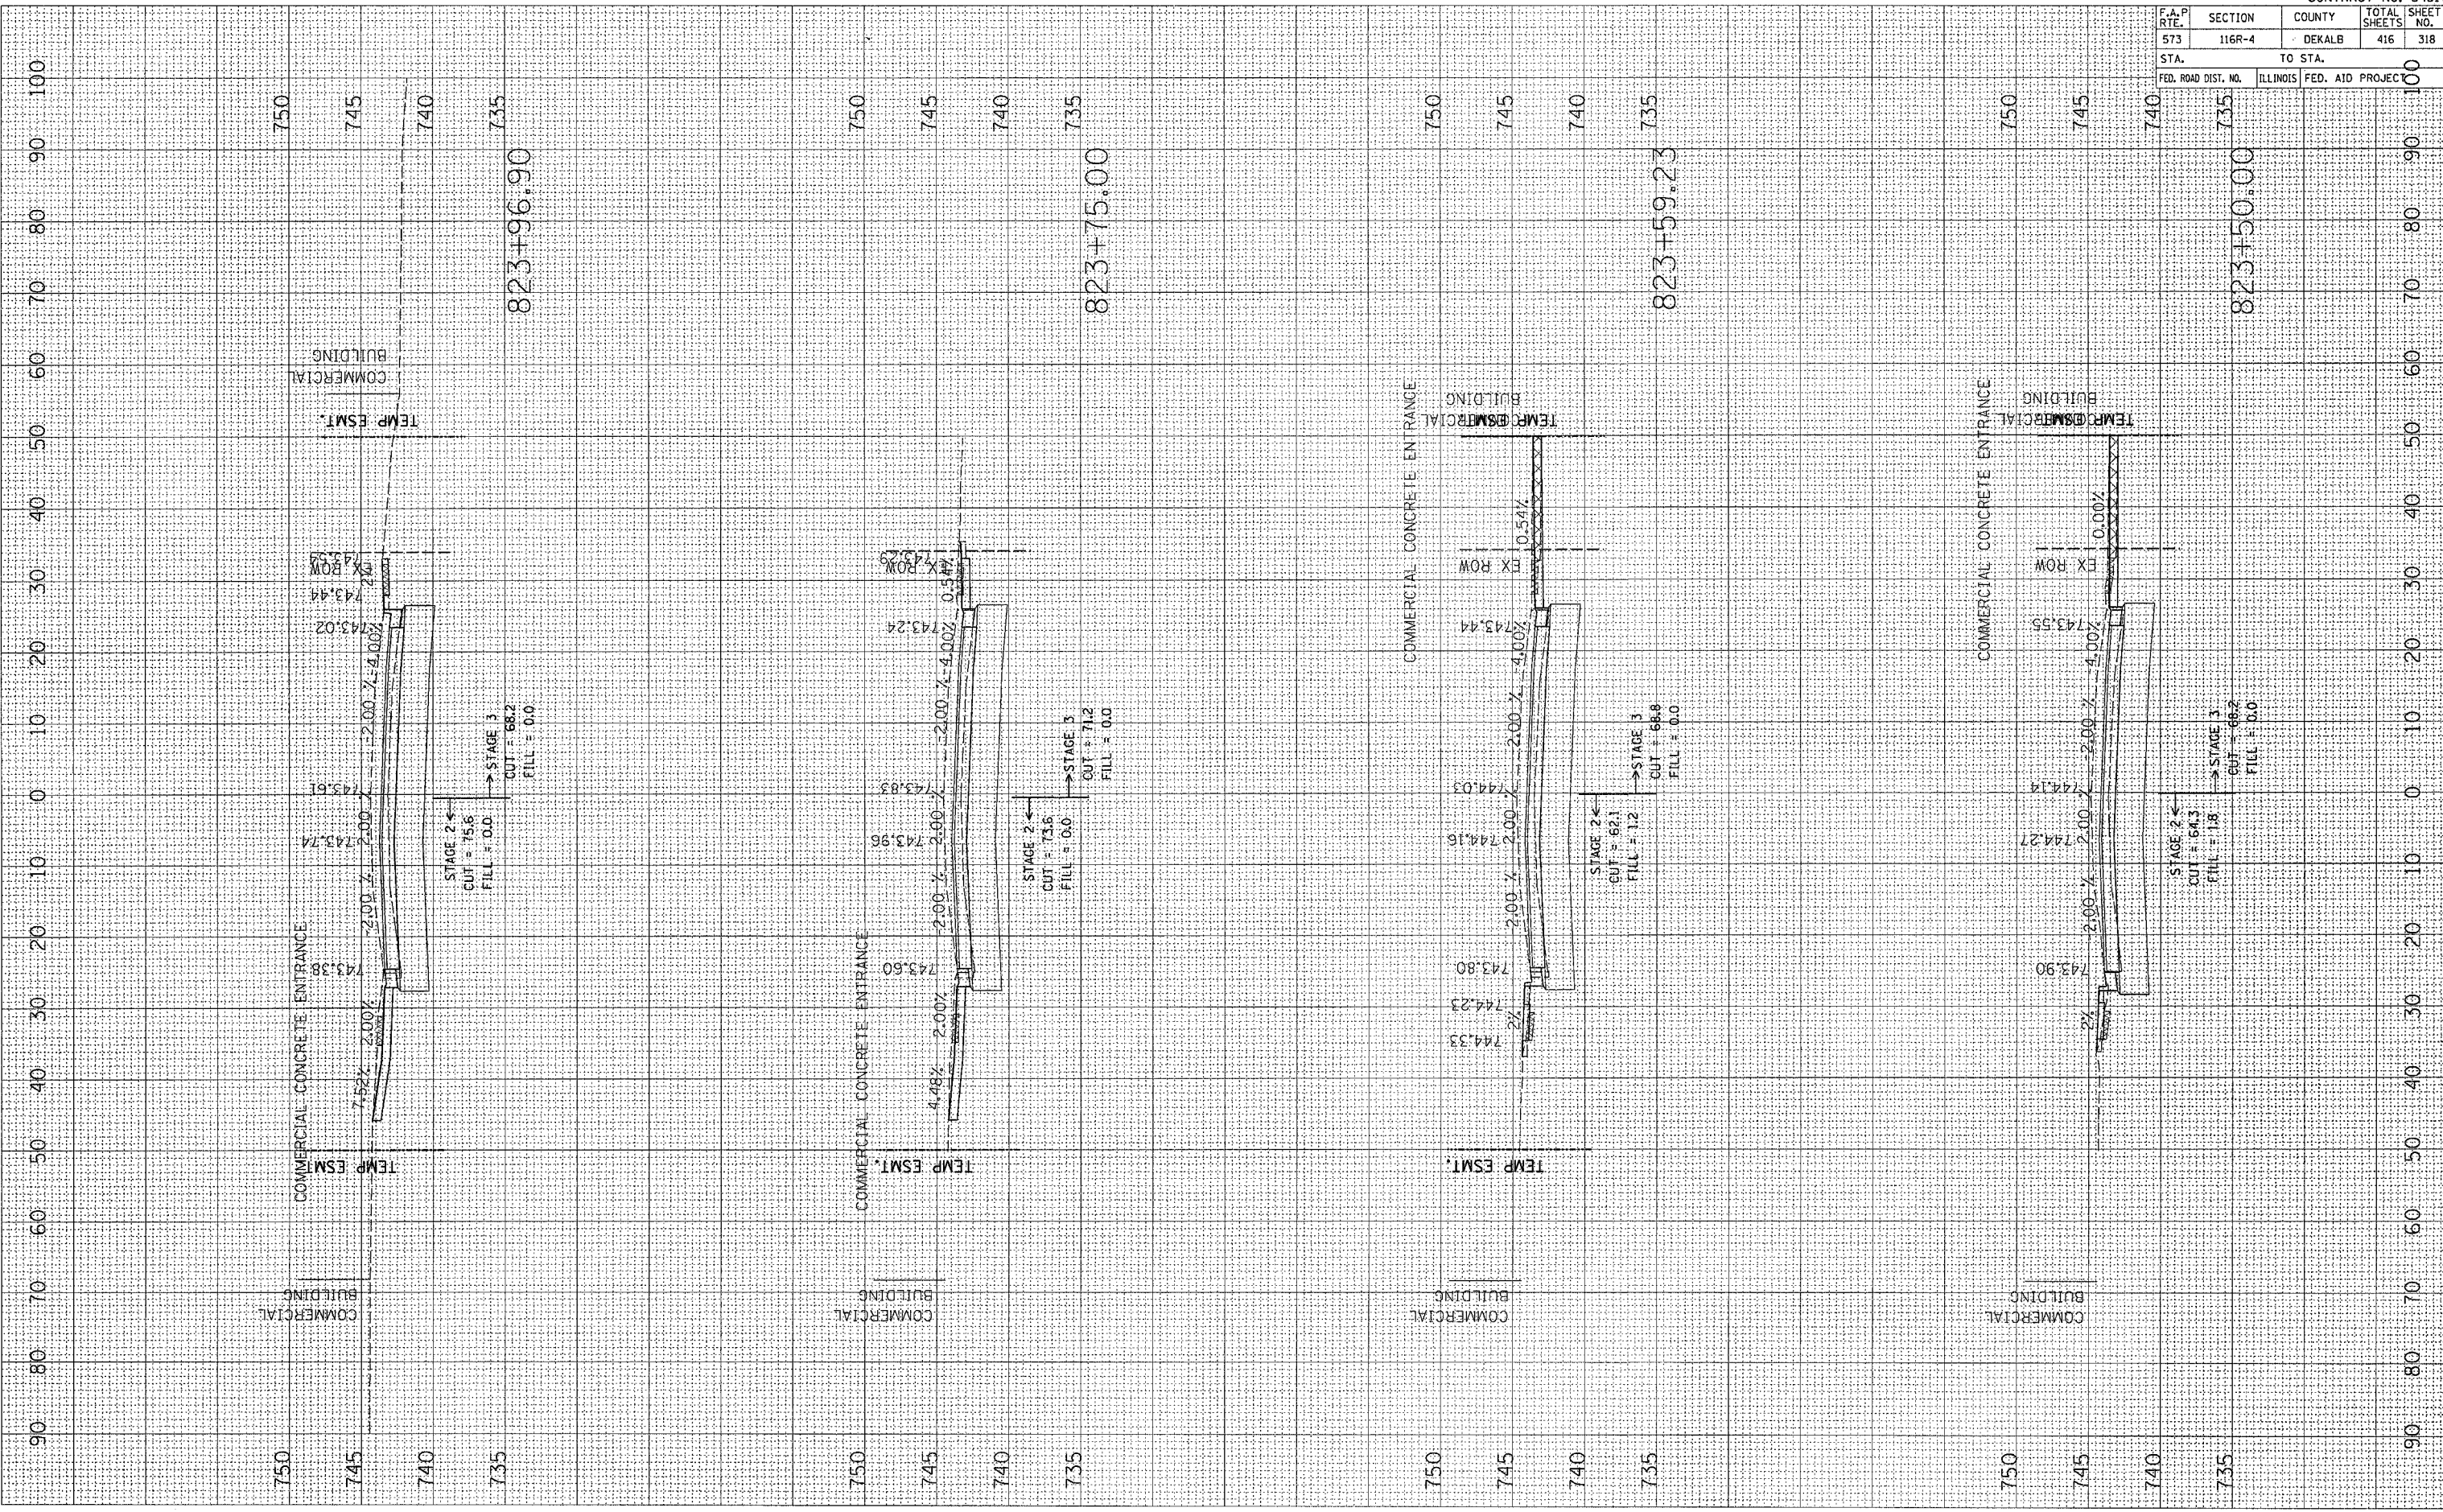

F.A.P. RTE.	SECTION	COUNTY	TOTAL SHEETS	SHEET NO.
573	116R-4	DEKALB	416	318
STA.		TO STA.		100
FED. ROAD DIST. NO.	ILLINOIS	FED. AID PROJEC		