


PLOT DATE = F:\1_Sys_02_07\5323_2005
 FILE NAME = c:\projects\207709\001709.mxd
 PLOT SCALE = 80.0000 / IN.
 USER NAME = jrd@nd

ORIGINAL SURVEY
 SURVEY BOOK NO.
 TEMPLATE AREAS CHECKED

FINAL SURVEY
 SURVEY BOOK NO.
 TEMPLATE AREAS CHECKED

DATE
 BY
 NO.

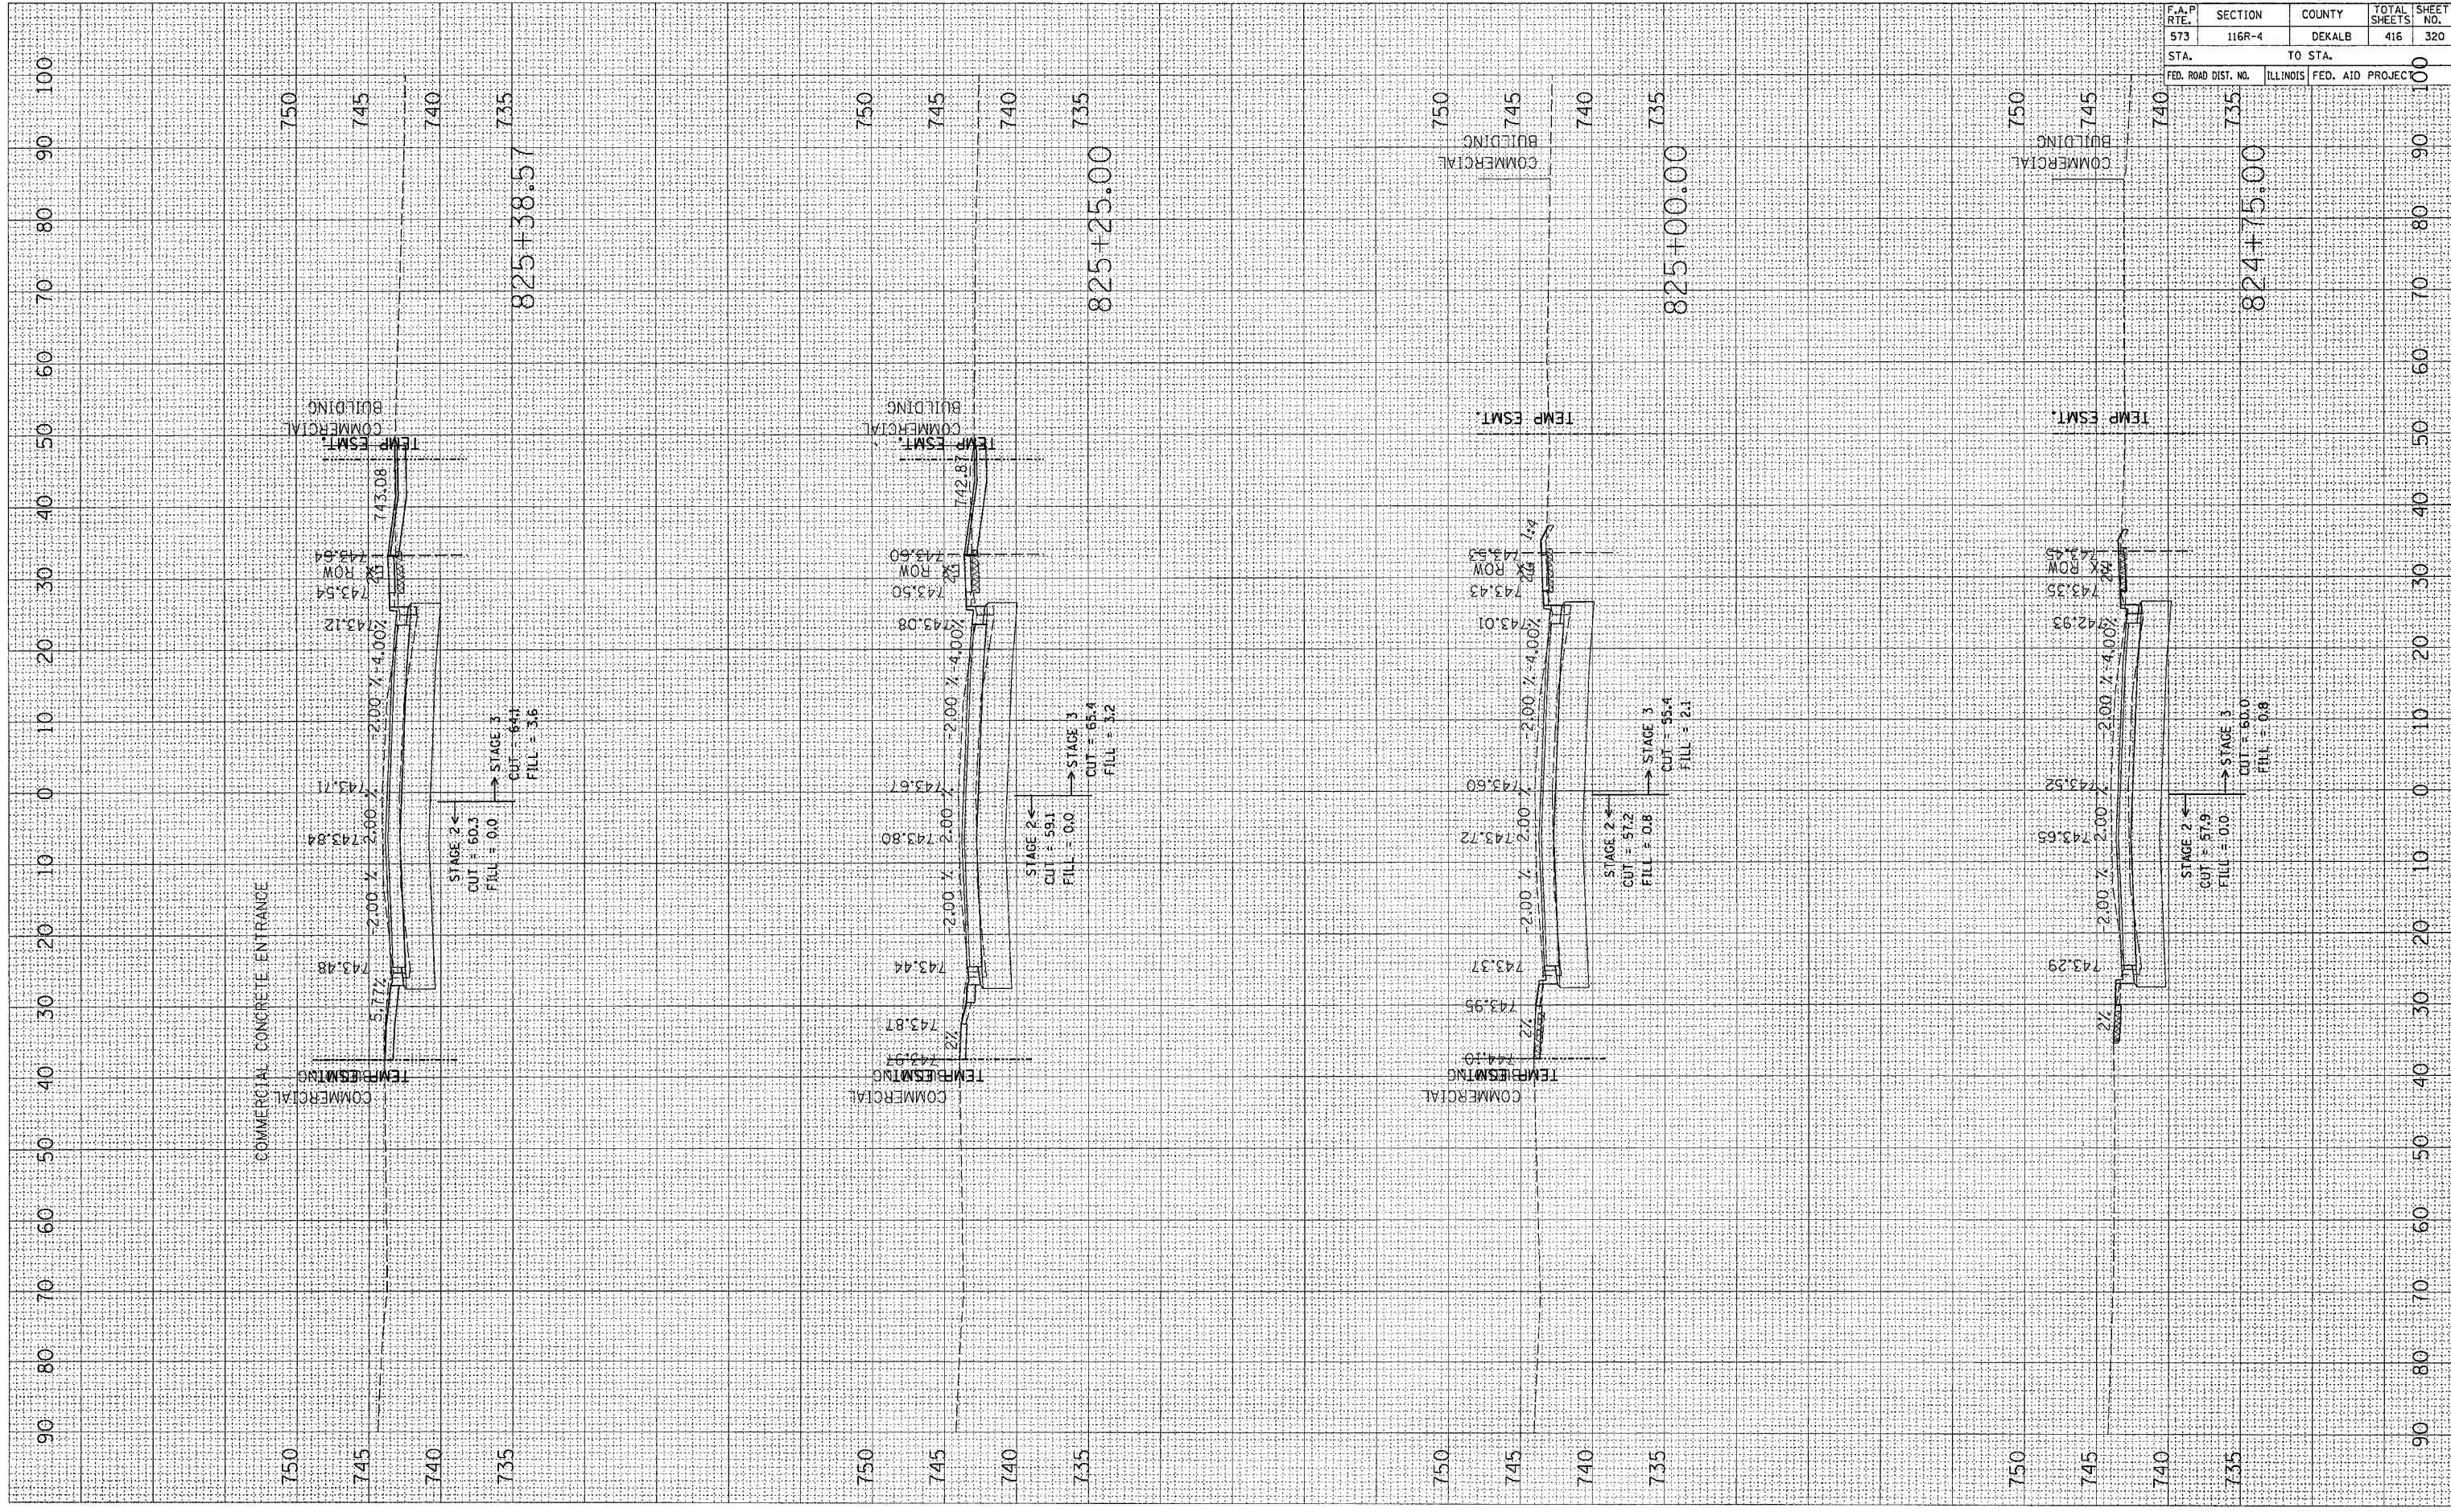

CONTRACT NO. 64517	
F.A.P. RTE. 573	SECTION 116R-4
COUNTY DEKALB	TOTAL SHEETS 416
SHEET NO. 320	
STA. TO STA.	FED. AID PROJEC