


PLOT DATE = Fri, Sep 02 07:55:24 2005  
 PLOT SCALE = 10.0000' / IN  
 USER NAME = jordanhdj

ORIGINAL	BY	DATE
SURVEY		
PLotted		
NOTE BOOK		
AREAS CHECKED		

FINAL	BY	DATE
SURVEY		
PLotted		
NOTE BOOK		
AREAS CHECKED		

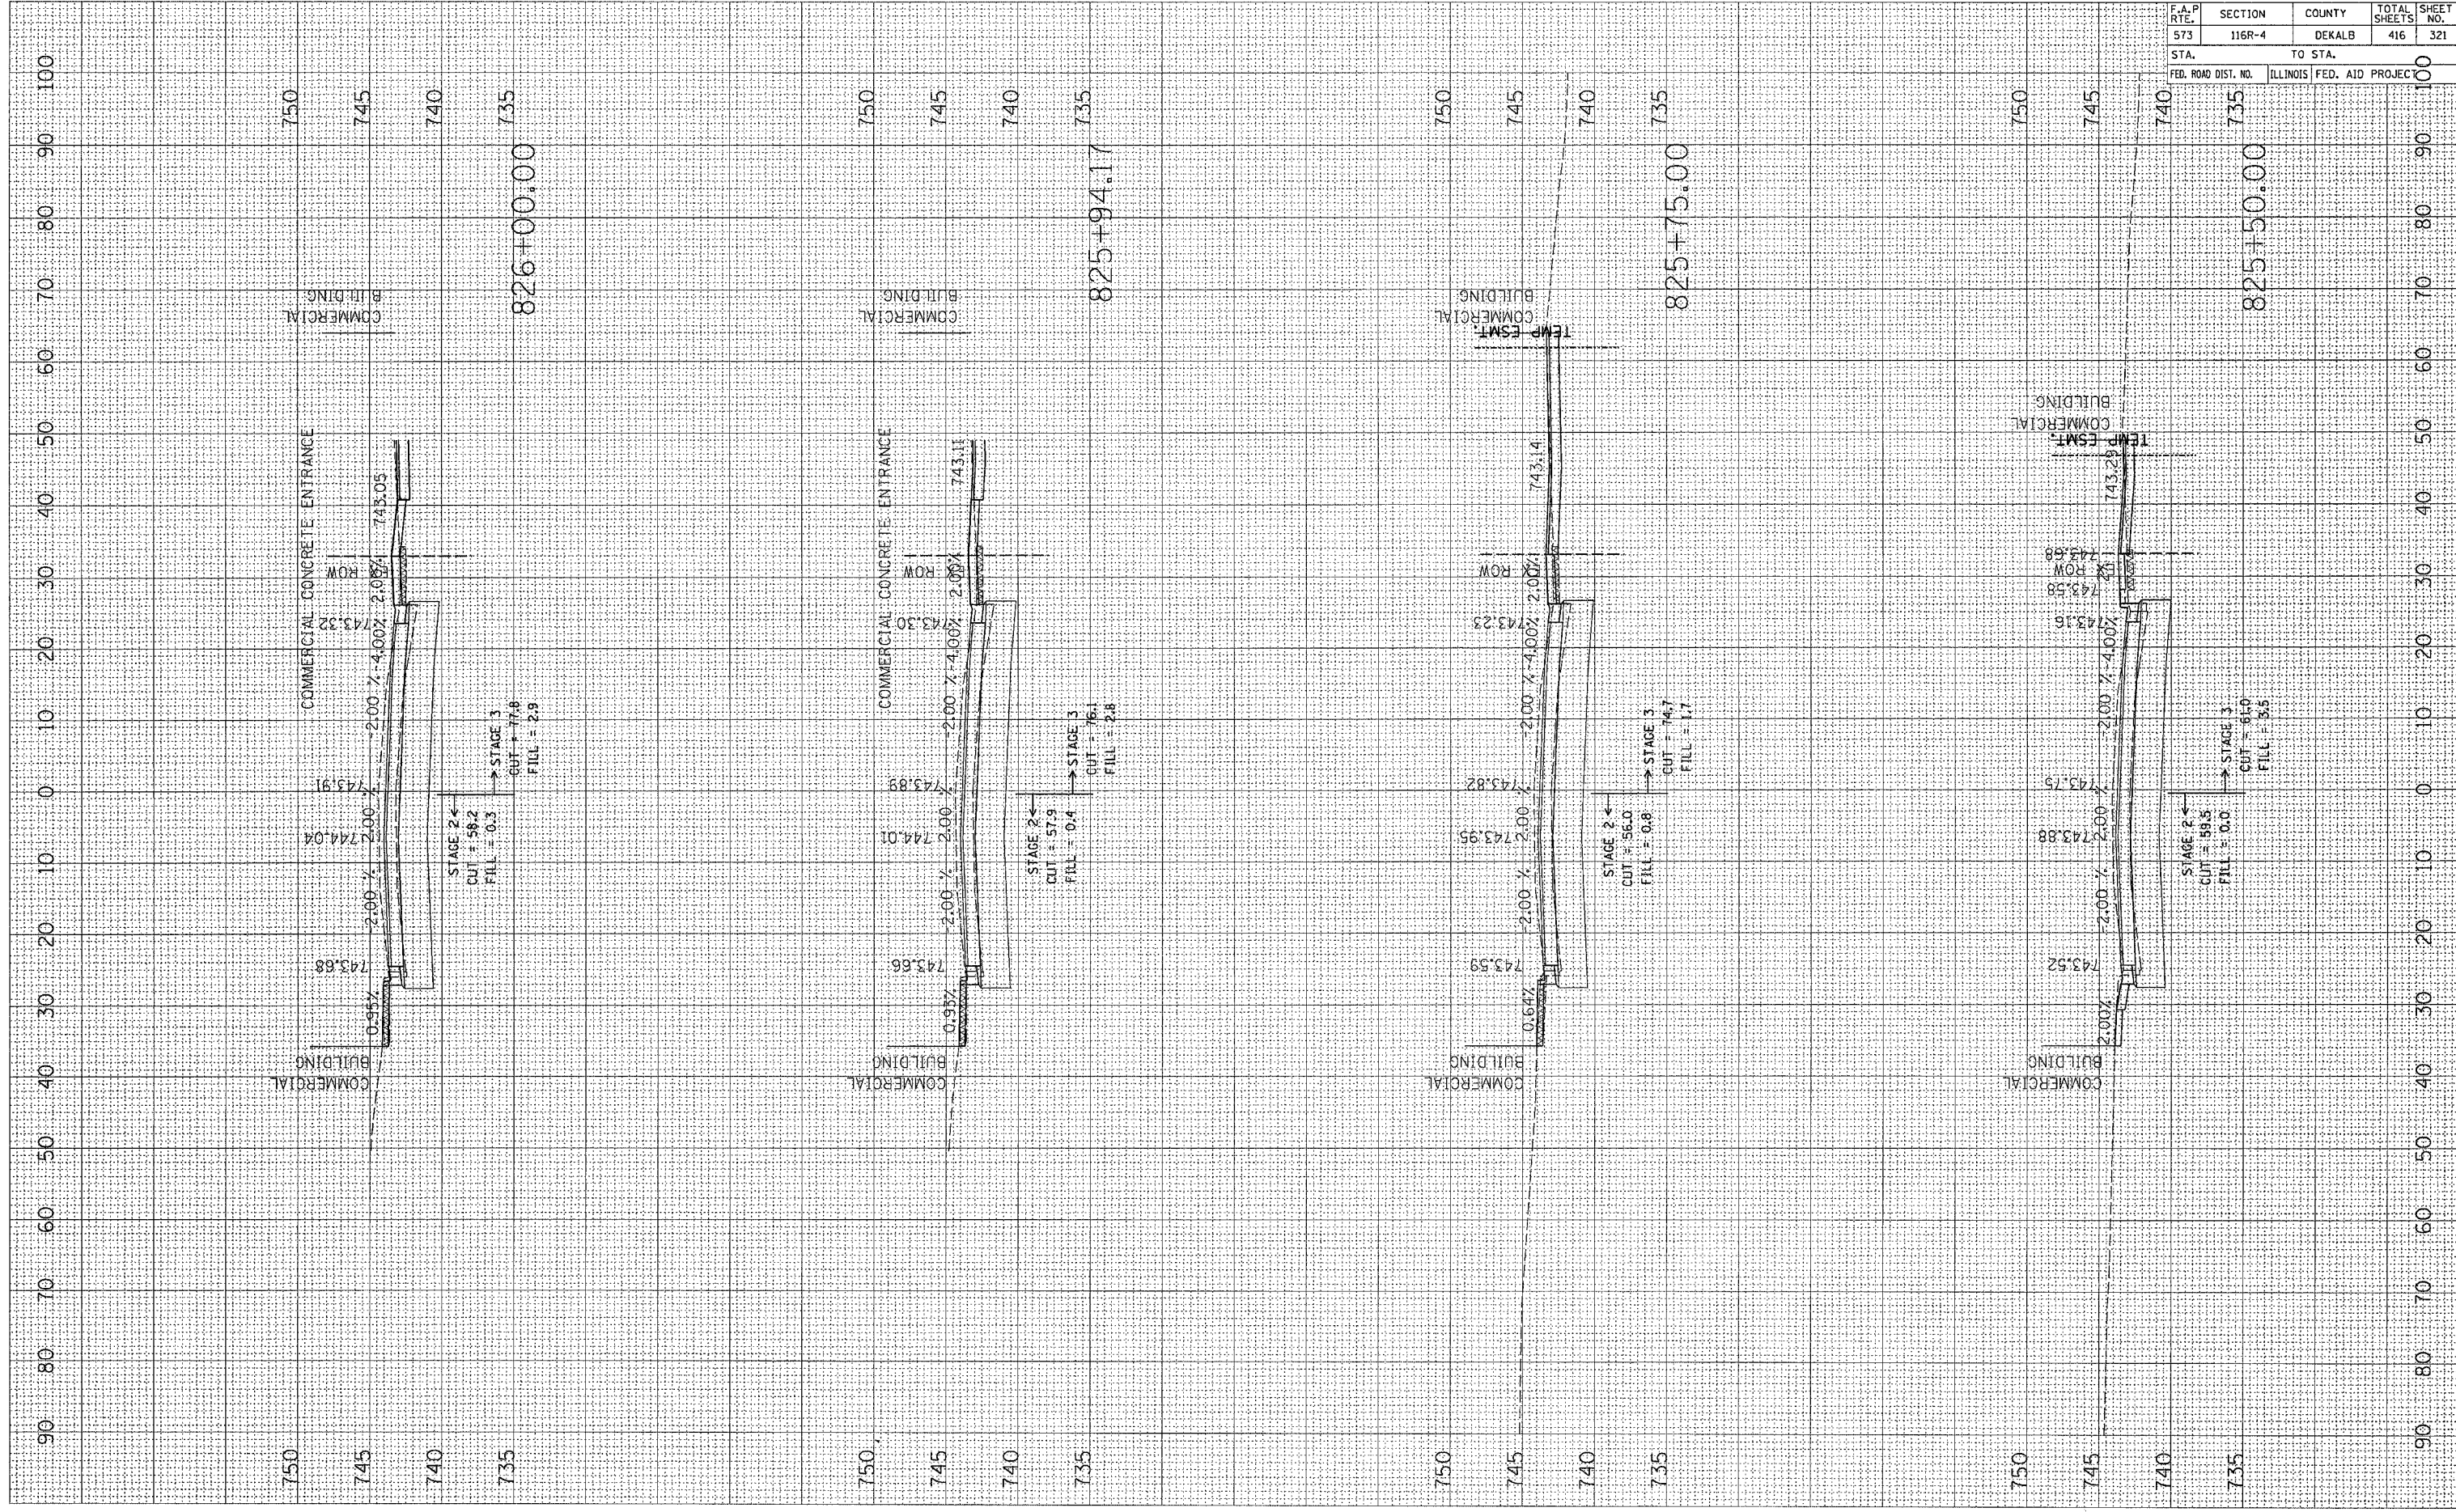

F.A.P. RTE.	SECTION	COUNTY	TOTAL SHEETS	SHEET NO.
573	116R-4	DEKALB	416	321
STA. TO STA.		FED. ROAD DIST. NO. ILLINOIS FED. AID PROJECT		
		100		