


PLOT DATE = Fri Sep 02 07:53:25 2005
 FILE NAME = c:\p\projects\p207108\p207108.dwg
 PLOT SCALE = 1/8"=1'-0"
 USER NAME = jrb@and

ORIGINAL SURVEY NO. _____
 SURVEYED BY _____
 DATE _____
 NOTE BOOK NO. _____
 TEMPLATE AREAS CHECKED _____

FINAL SURVEY NO. _____
 SURVEYED BY _____
 DATE _____
 NOTE BOOK NO. _____
 TEMPLATE AREAS CHECKED _____

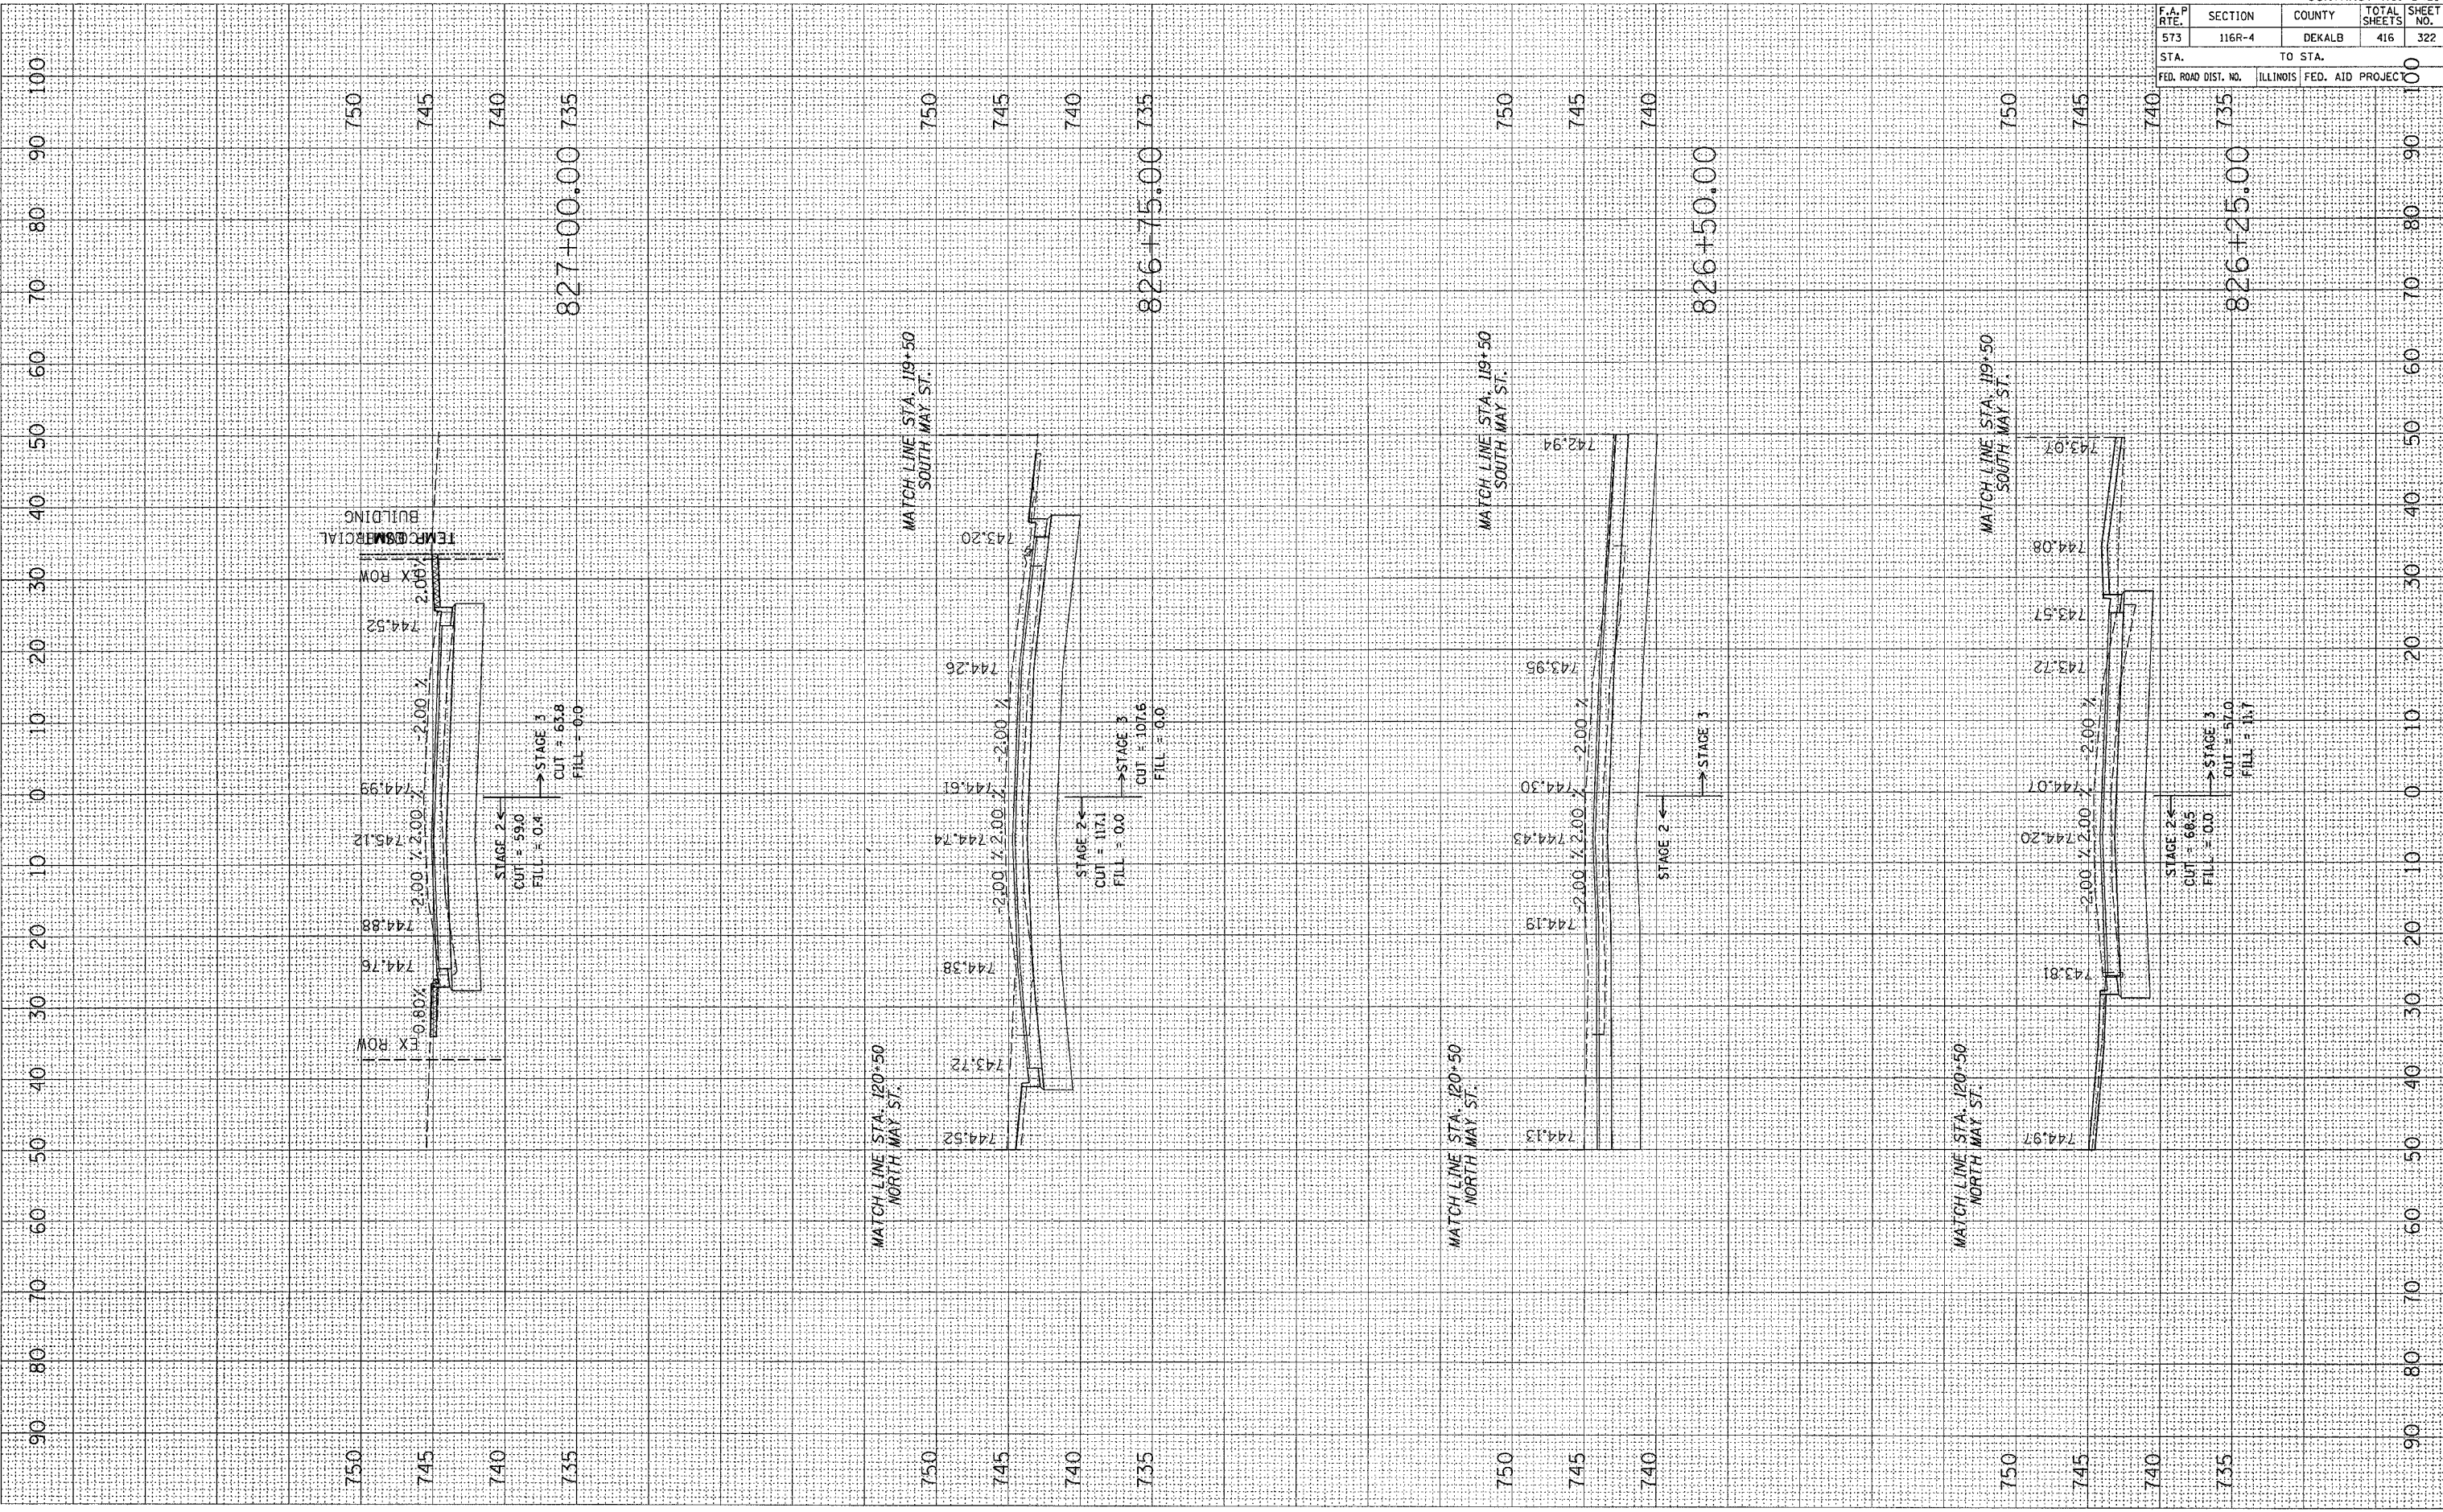

CONTRACT NO. 64517				
F.A.P. RTE.	SECTION	COUNTY	TOTAL SHEETS	SHEET NO.
573	116R-4	DEKALB	416	322
STA.		TO STA.		100
FED. ROAD DIST. NO.		ILLINOIS FED. AID PROJECT		100