


PLOT DATE: F:\1\_Sys\_82\_87\5325\_2885  
 FILE NAME: c:\projects\5325\2885\82700.dwg  
 PLOT SCALE: 1/8"=1'-0"  
 USER NAME: jrd

ORIGINAL SURVEY  
 SURVEYED: [ ]  
 TYPED: [ ]  
 CHECKED: [ ]  
 DATE: [ ]

FINAL SURVEY  
 SURVEYED: [ ]  
 TYPED: [ ]  
 CHECKED: [ ]  
 DATE: [ ]

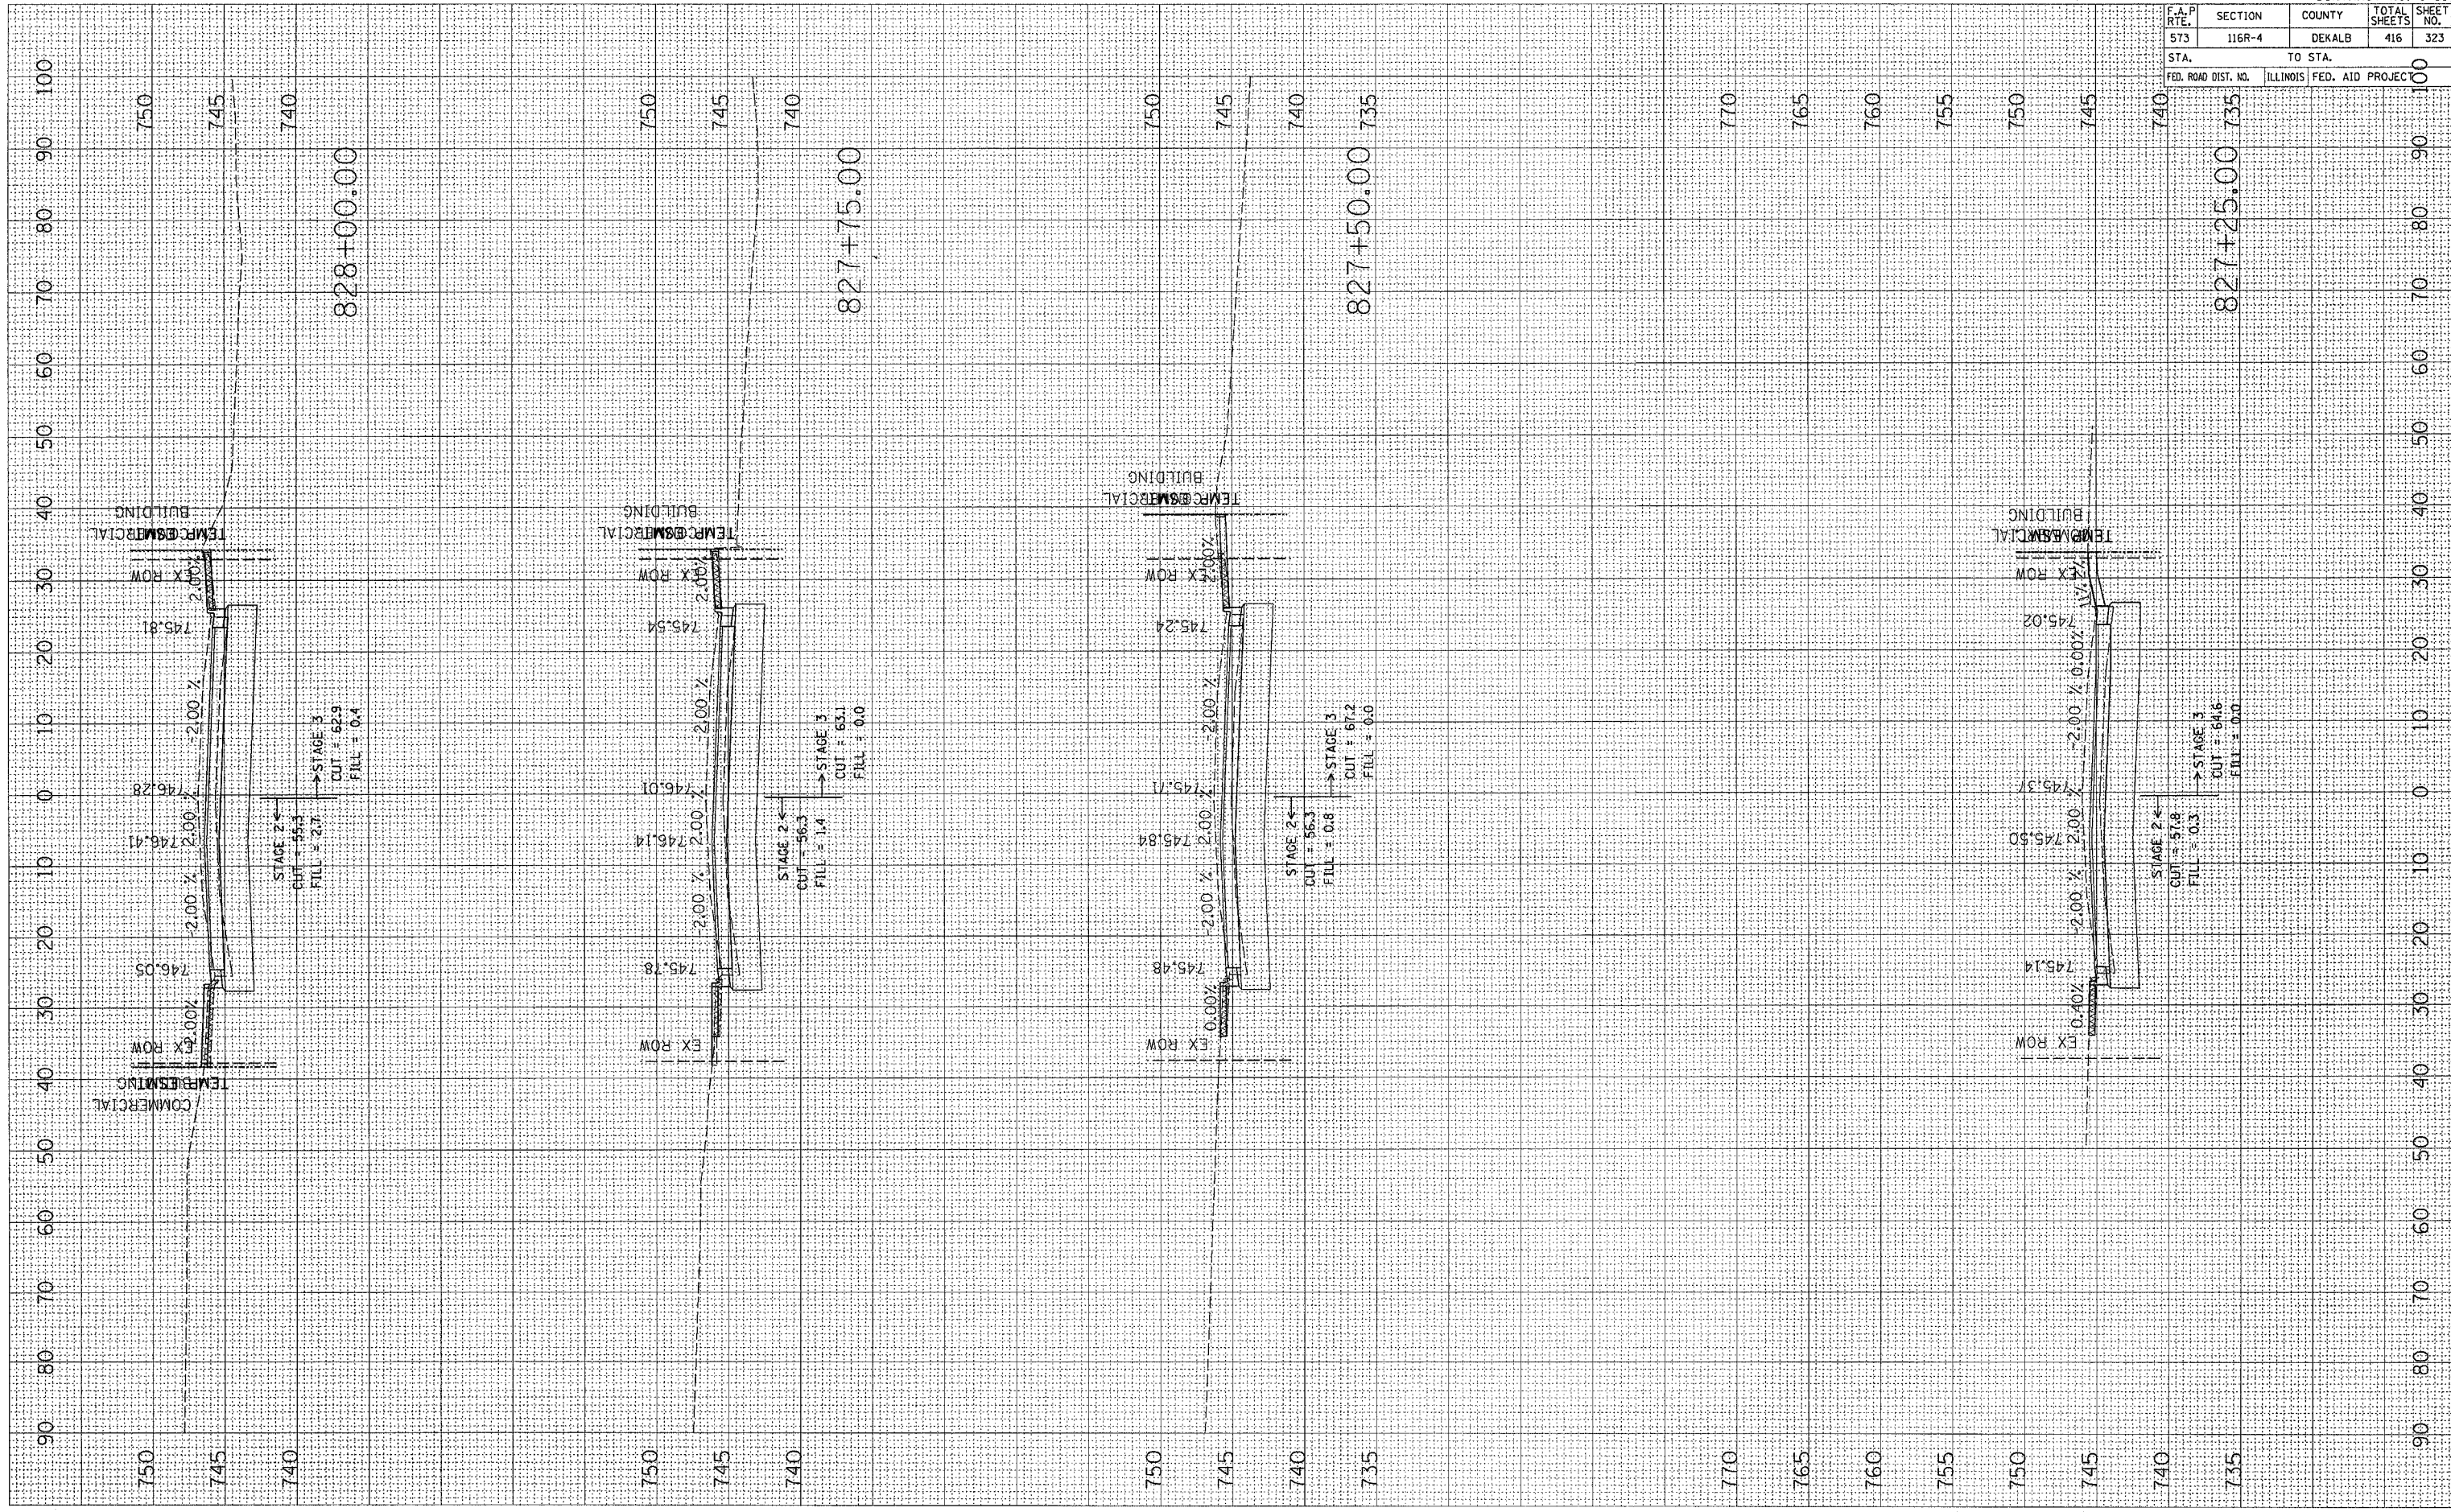

CONTRACT NO. 64517				
F.A.P. RTE.	SECTION	COUNTY	TOTAL SHEETS	SHEET NO.
573	116R-4	DEKALB	416	323
STA.		TO STA.		100
FED. ROAD DIST. NO.		ILLINOIS FED. AID PROJECT		100