


PLOT DATE = Fri Sep 02 07:55:27 2005  
 PLOT SCALE = 1/8" = 1'-0"  
 USER NAME = jordanhd

ORIGINAL SURVEY	BY	DATE
SURVEYED		
FLOTTED		
TEMPLATE		
REPLATE BOOK		
NO.		

FINAL SURVEY	BY	DATE
SURVEYED		
FLOTTED		
TEMPLATE		
NOTE BOOK		
NO.		

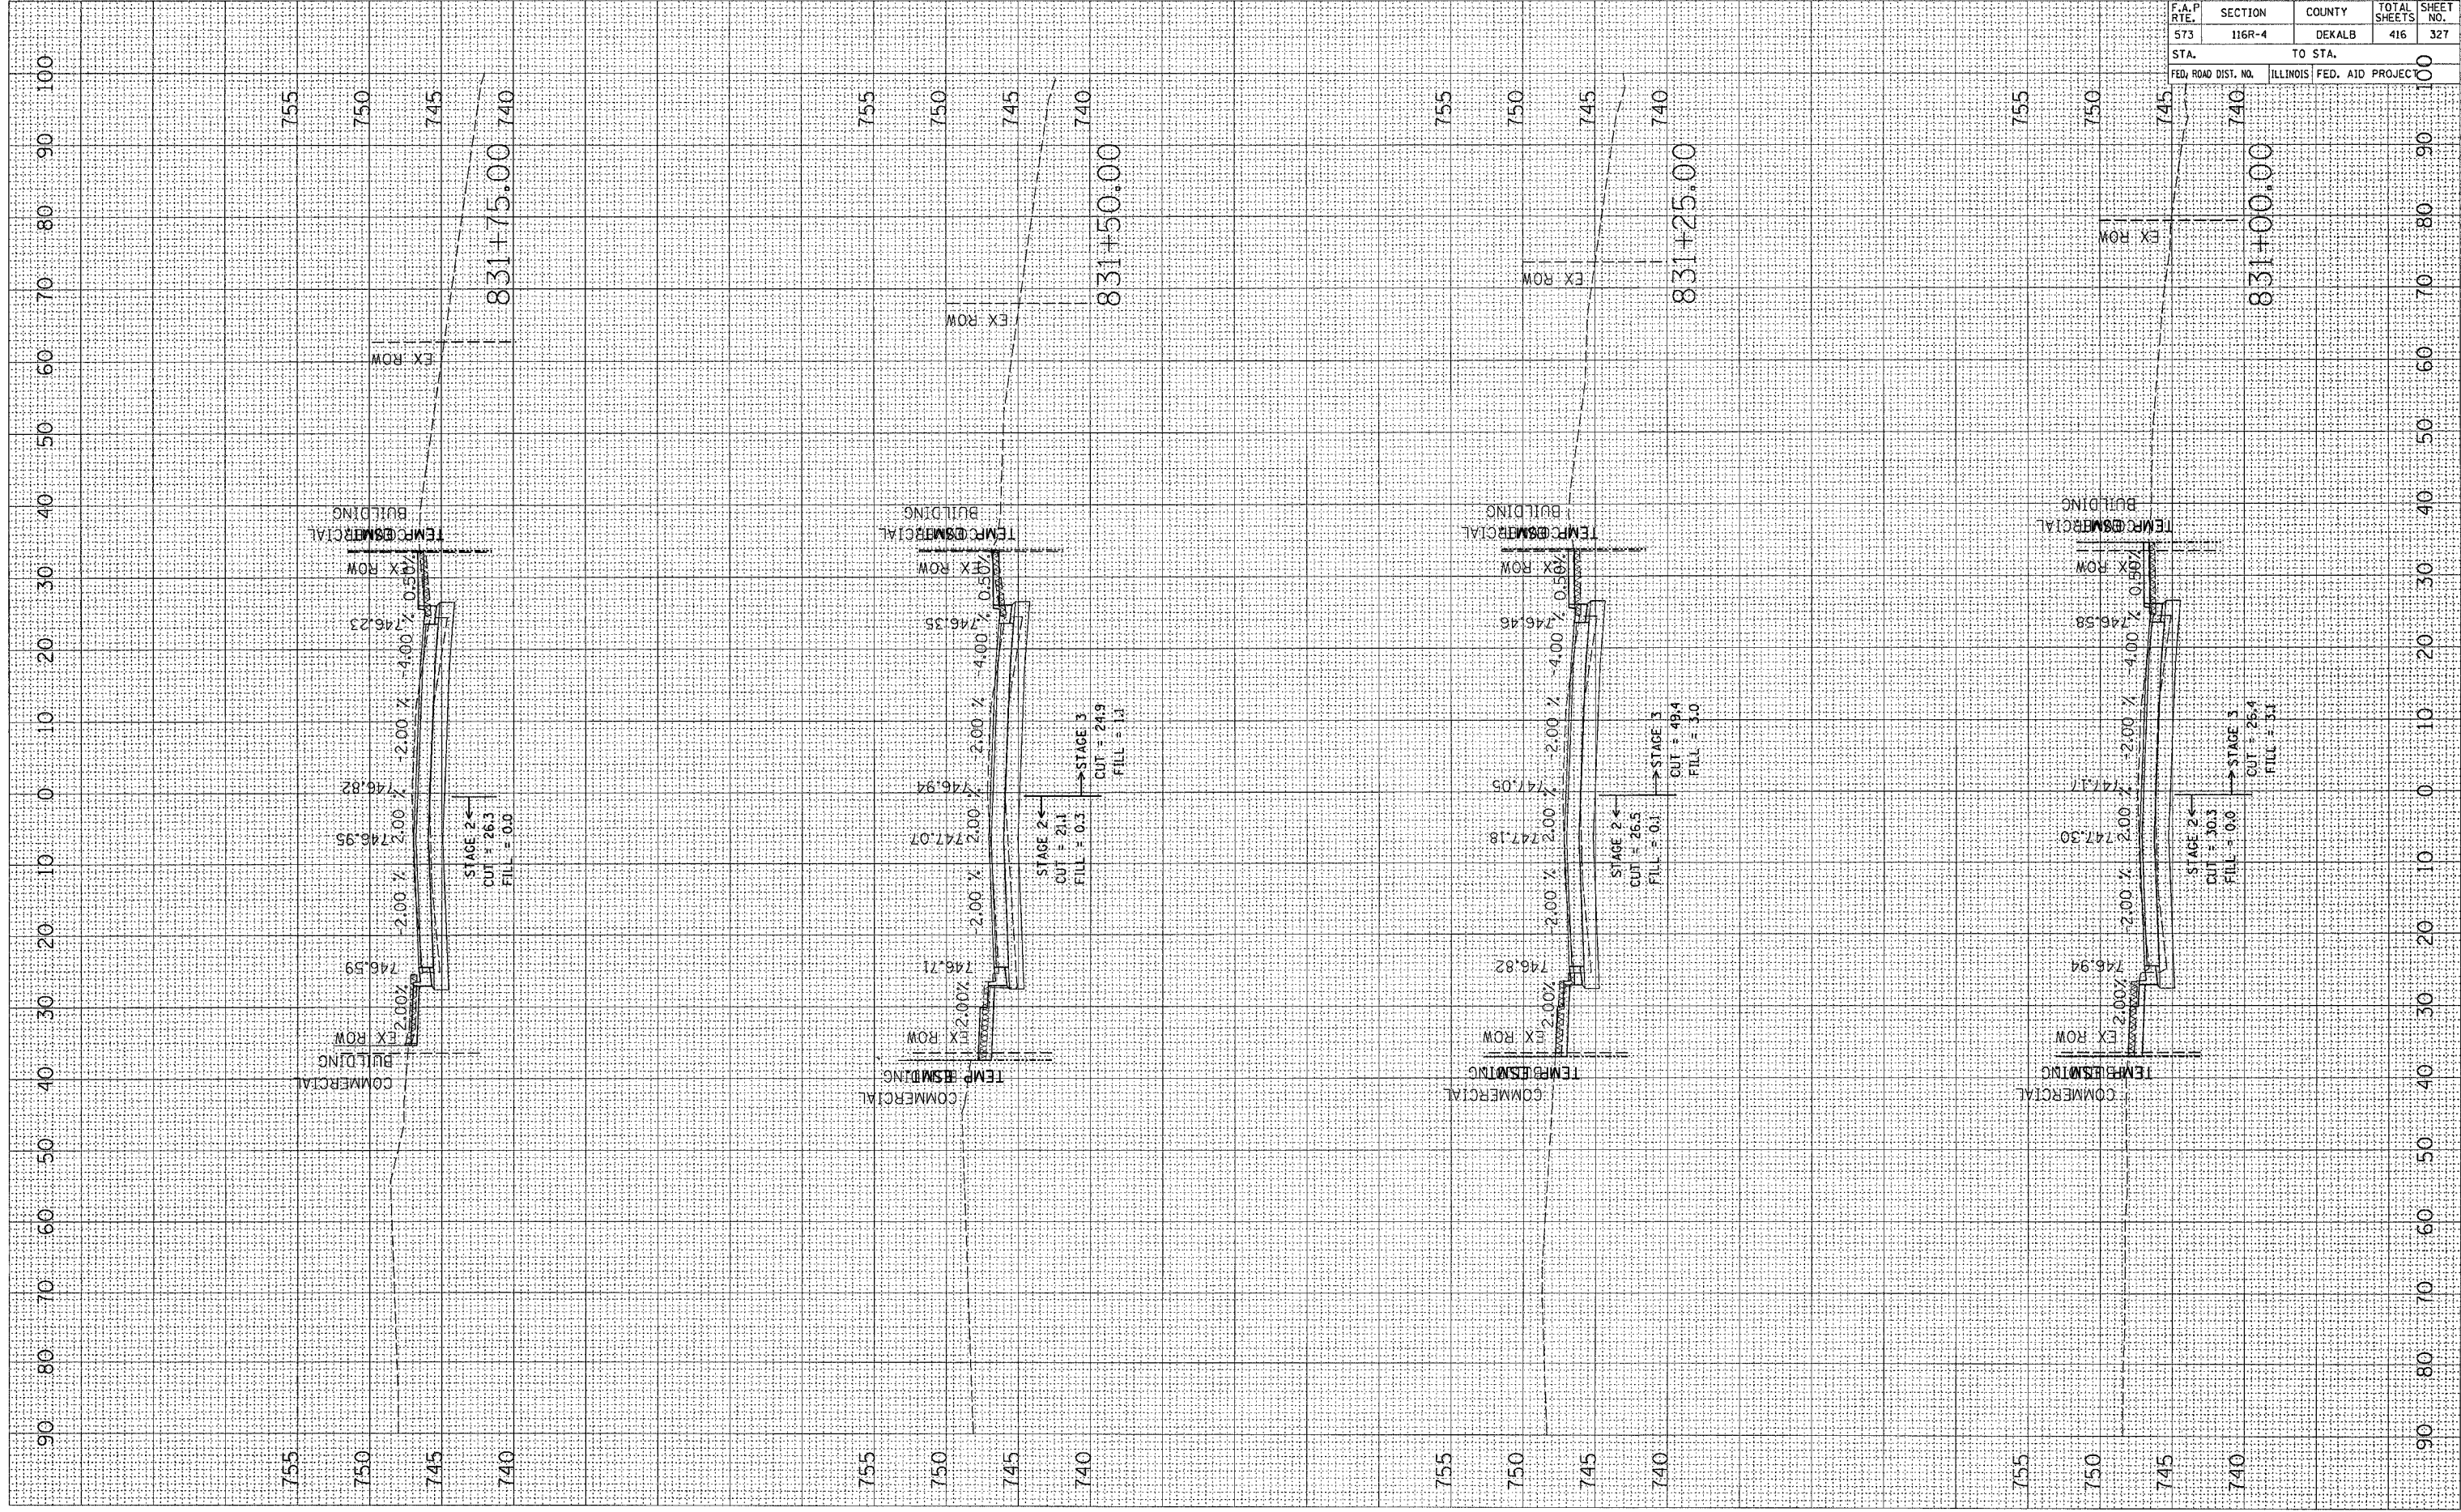

F.A.P. RTE.	SECTION	COUNTY	TOTAL SHEETS	SHEET NO.
573	116R-4	DEKALB	416	327
STA.		TO STA.		100
FED. ROAD DIST. NO.		ILLINOIS FED. AID PROJECT		