


PLOT DATE = Fri, Sep 02 07:53:29 2005
 FILE NAME = c:\projects\2007\09\1601700\maple\1601700.dwg
 PLOT SCALE = 1/8" = 1' IN.
 USER NAME = jordanhd

ORIGINAL SURVEY BY DATE
 SURVEY NO. DATE
 SURVEY BOOK NO.
 TEMPLATE AREAS CHECKED

FINAL SURVEY BY DATE
 SURVEY NO. DATE
 SURVEY BOOK NO.
 TEMPLATE AREAS CHECKED

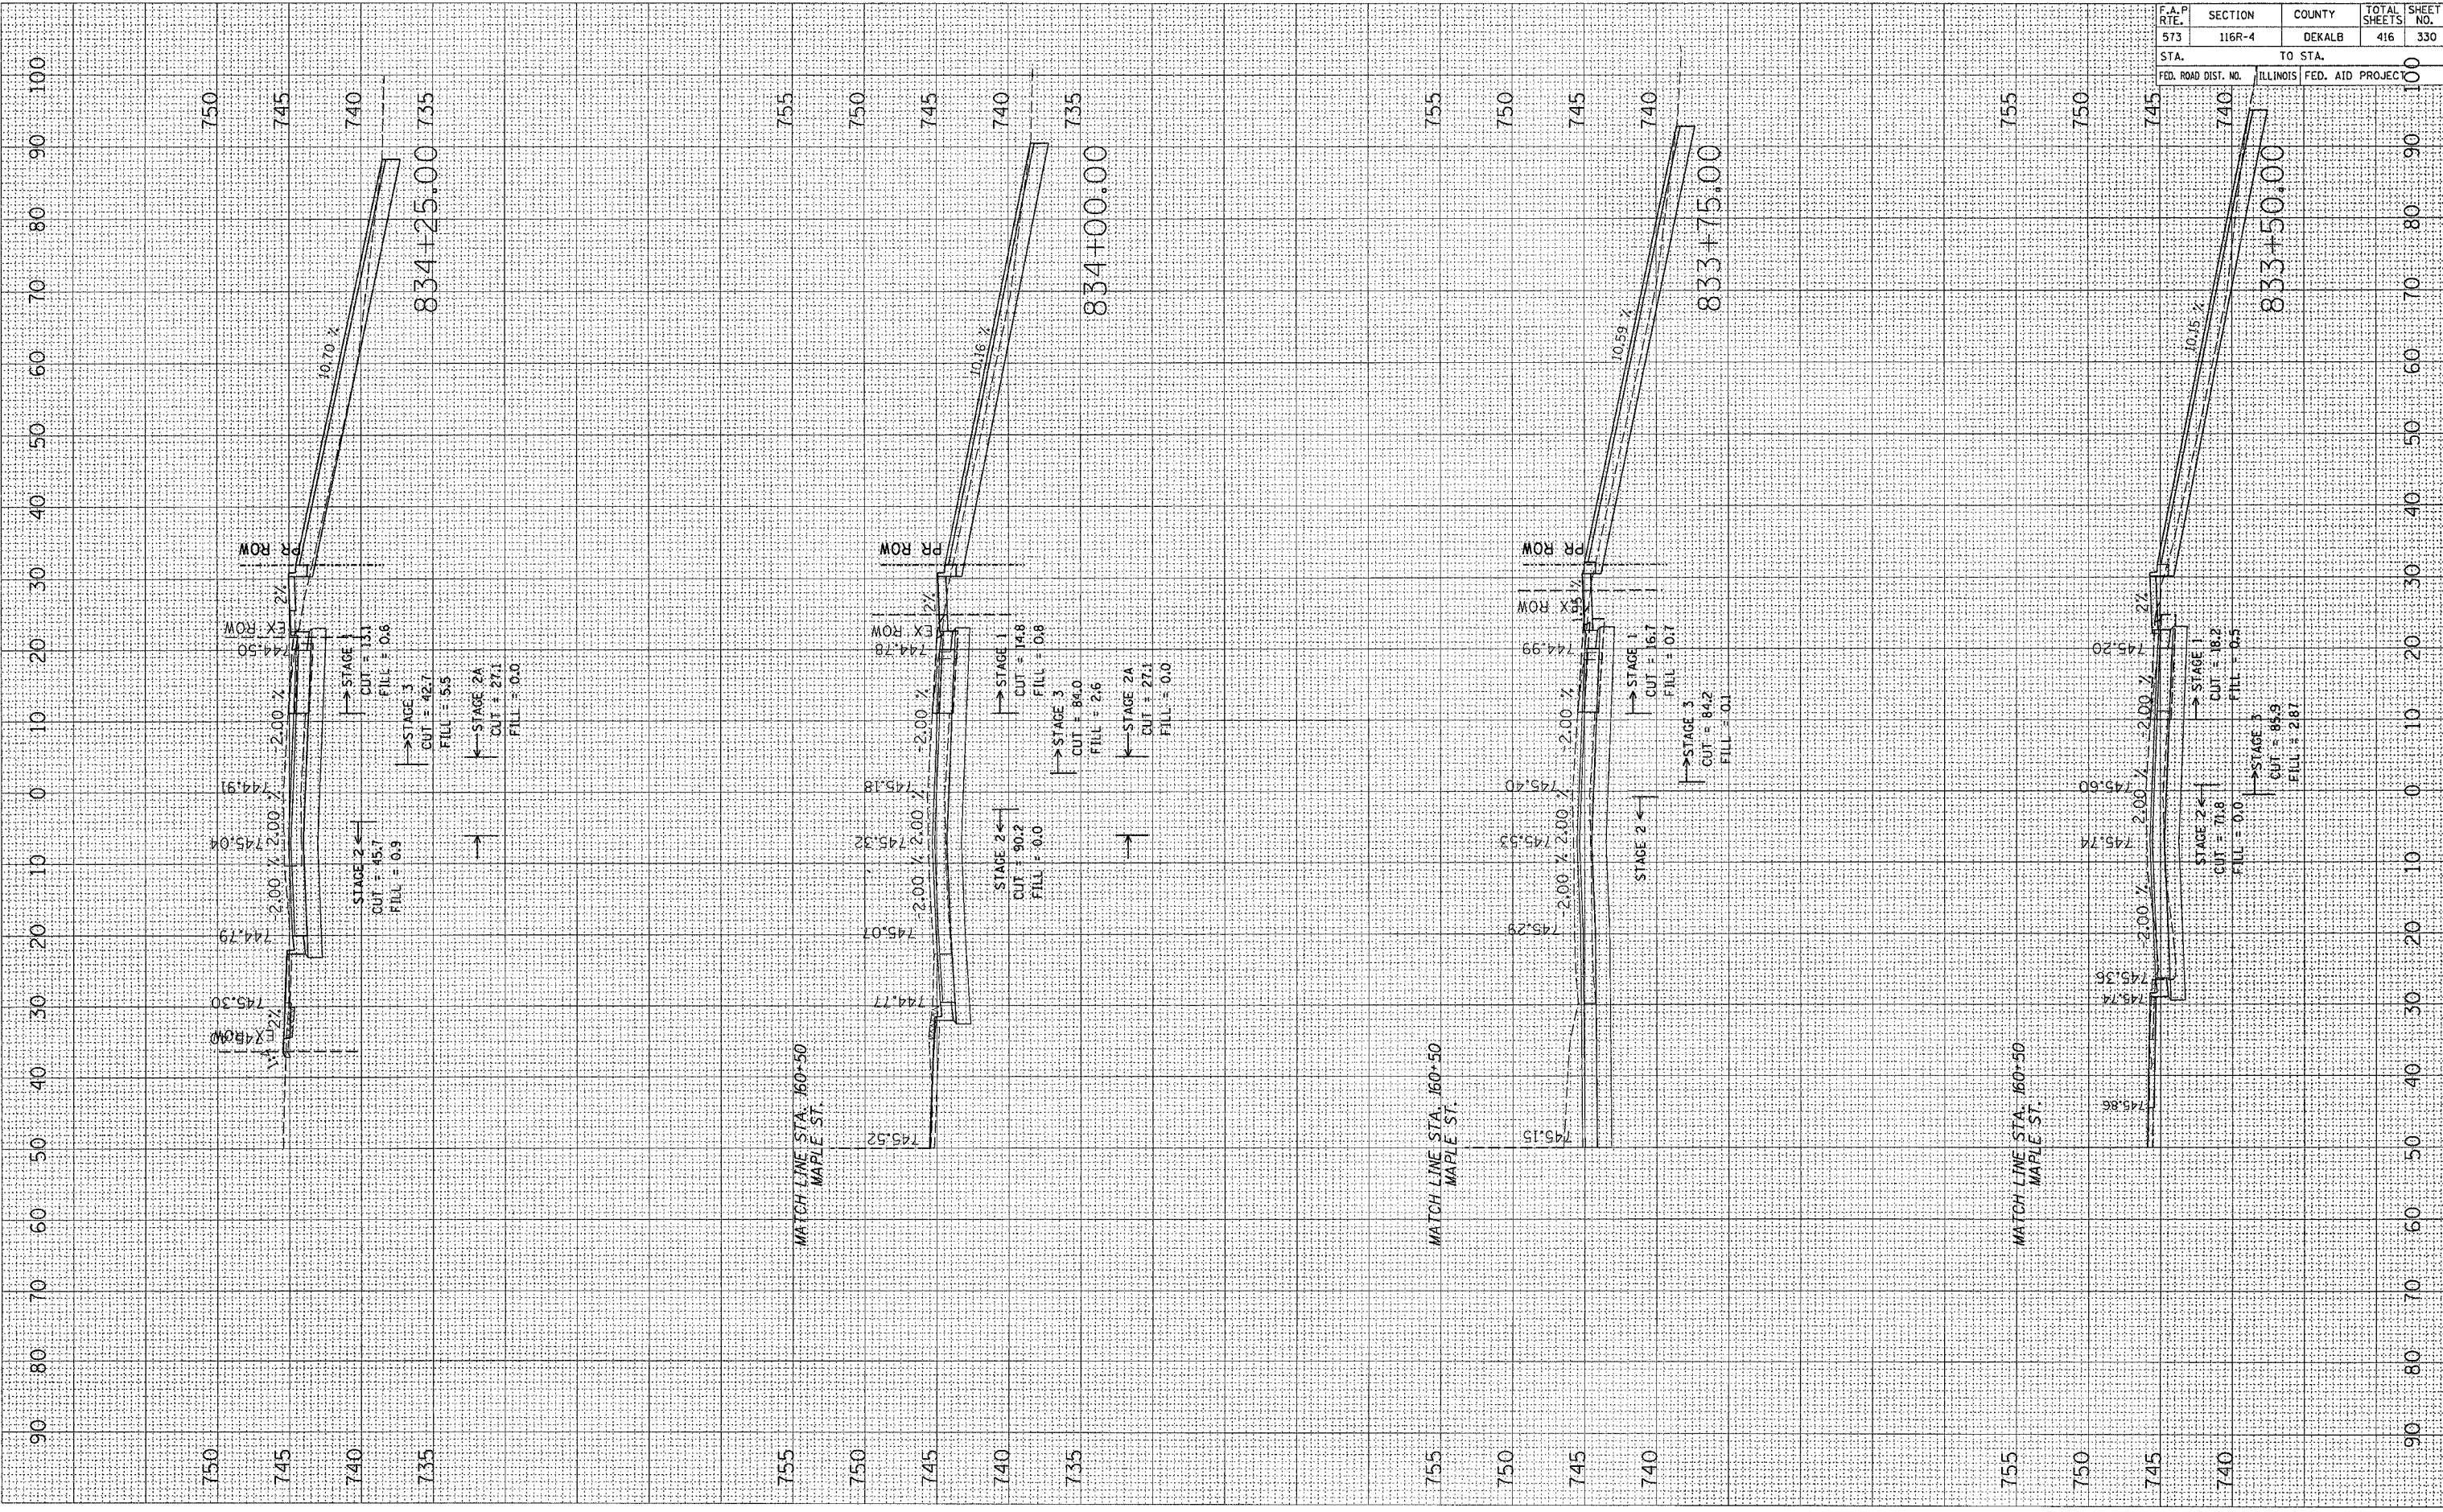

F.A.P. RTE.	SECTION	COUNTY	TOTAL SHEETS	SHEET NO.
573	116R-4	DEKALB	416	330

STA. TO STA. TO STA.

FED. ROAD DIST. NO. ILLINOIS FED. AID PROJEC