


PLOT DATE = Fri, Sep 02, 07:45:31, 2005
 FILE NAME = c:\p00\projects\2005\116\116.dwg
 PLOT SCALE = 1/8" = 1' / IN.
 USER NAME = jrd@pdh

ORIGINAL SURVEY
 SURVEYED BY: _____ DATE: _____
 SURVEYED BY: _____ DATE: _____
 NOTE BOOK NO.: _____
 TEMP. PLT. AREAS CHECKED

FINAL SURVEY
 SURVEYED BY: _____ DATE: _____
 SURVEYED BY: _____ DATE: _____
 NOTE BOOK NO.: _____
 TEMP. PLT. AREAS CHECKED

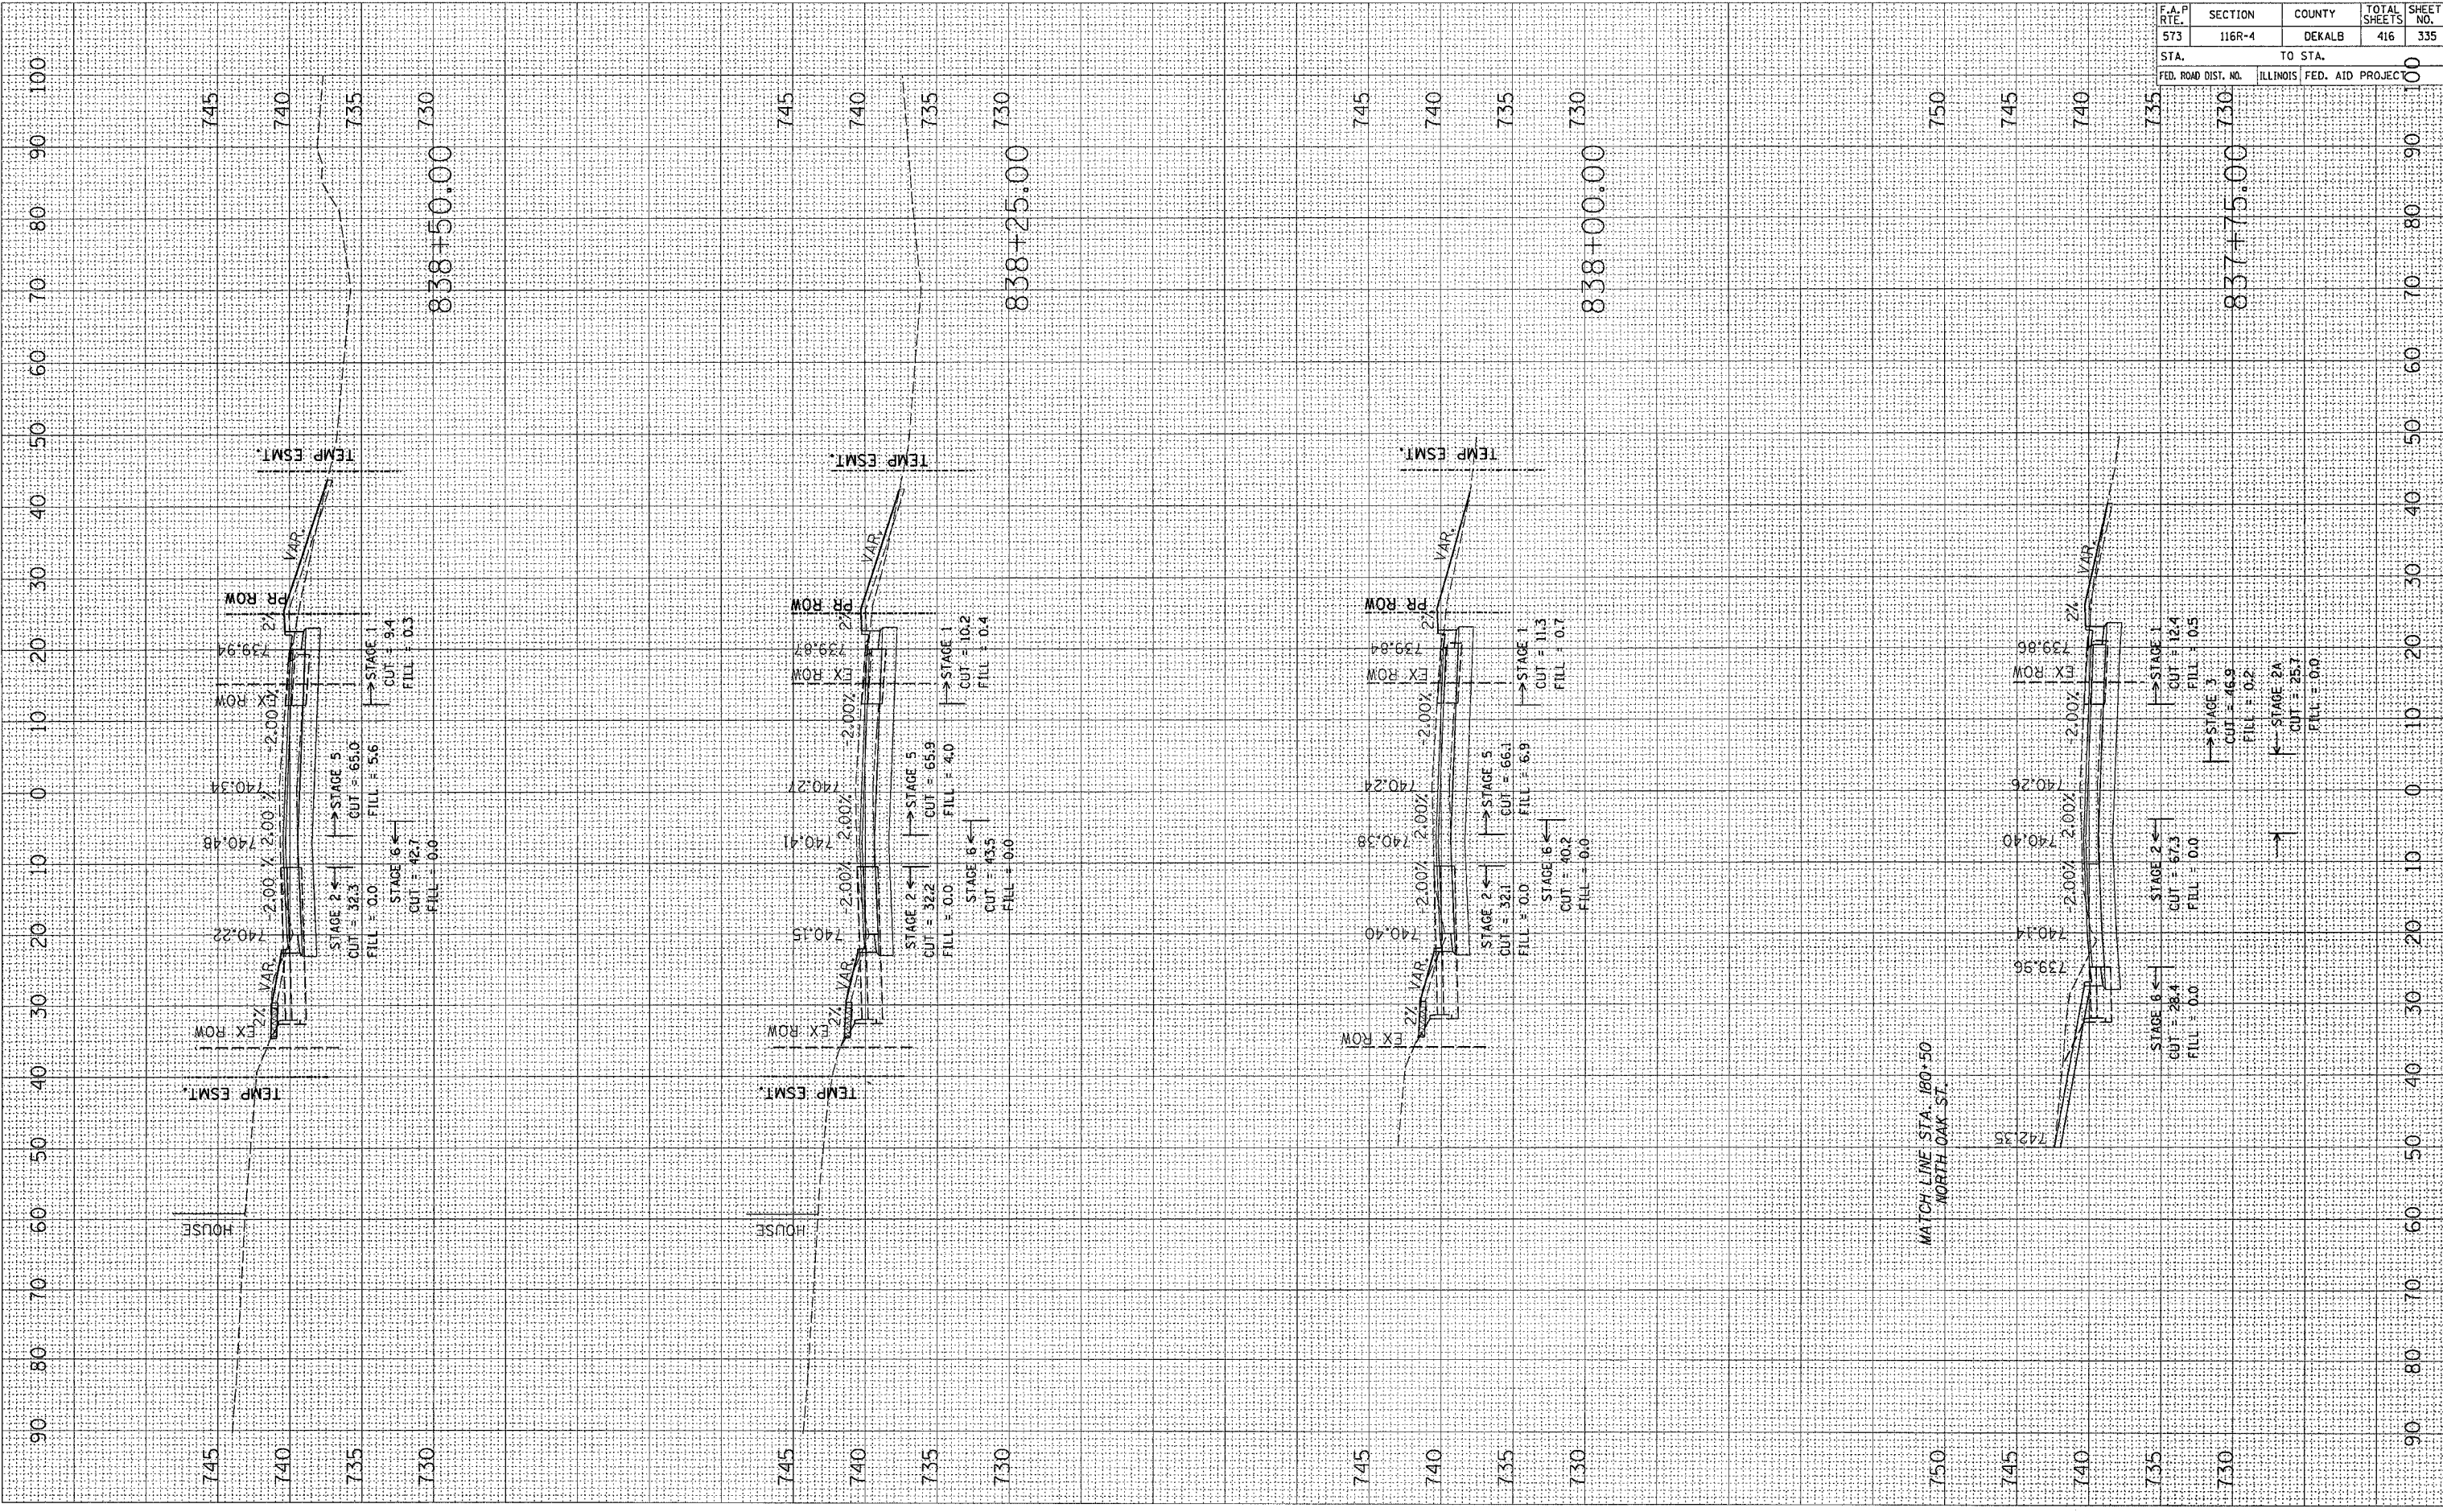

CONTRACT NO. 64517				
F.A.P. RTE.	SECTION	COUNTY	TOTAL SHEETS	SHEET NO.
573	116R-4	DEKALB	416	335
STA.		TO STA.		100
FED. ROAD DIST. NO.		ILLINOIS FED. AID PROJEC.		100