


PLOT DATE = F:\1_Sys_B2_8745332_2805
 FILE NAME = c:\projects\2807280_481788.mxd
 PLOT SCALE = 8.00000 / IN.
 USER NAME = jr-danhd

ORIGINAL SURVEY
 SURVEYED
 TEMPLATE
 DATE
 BY
 NO.

FINAL SURVEY
 SURVEYED
 TEMPLATE
 DATE
 BY
 NO.

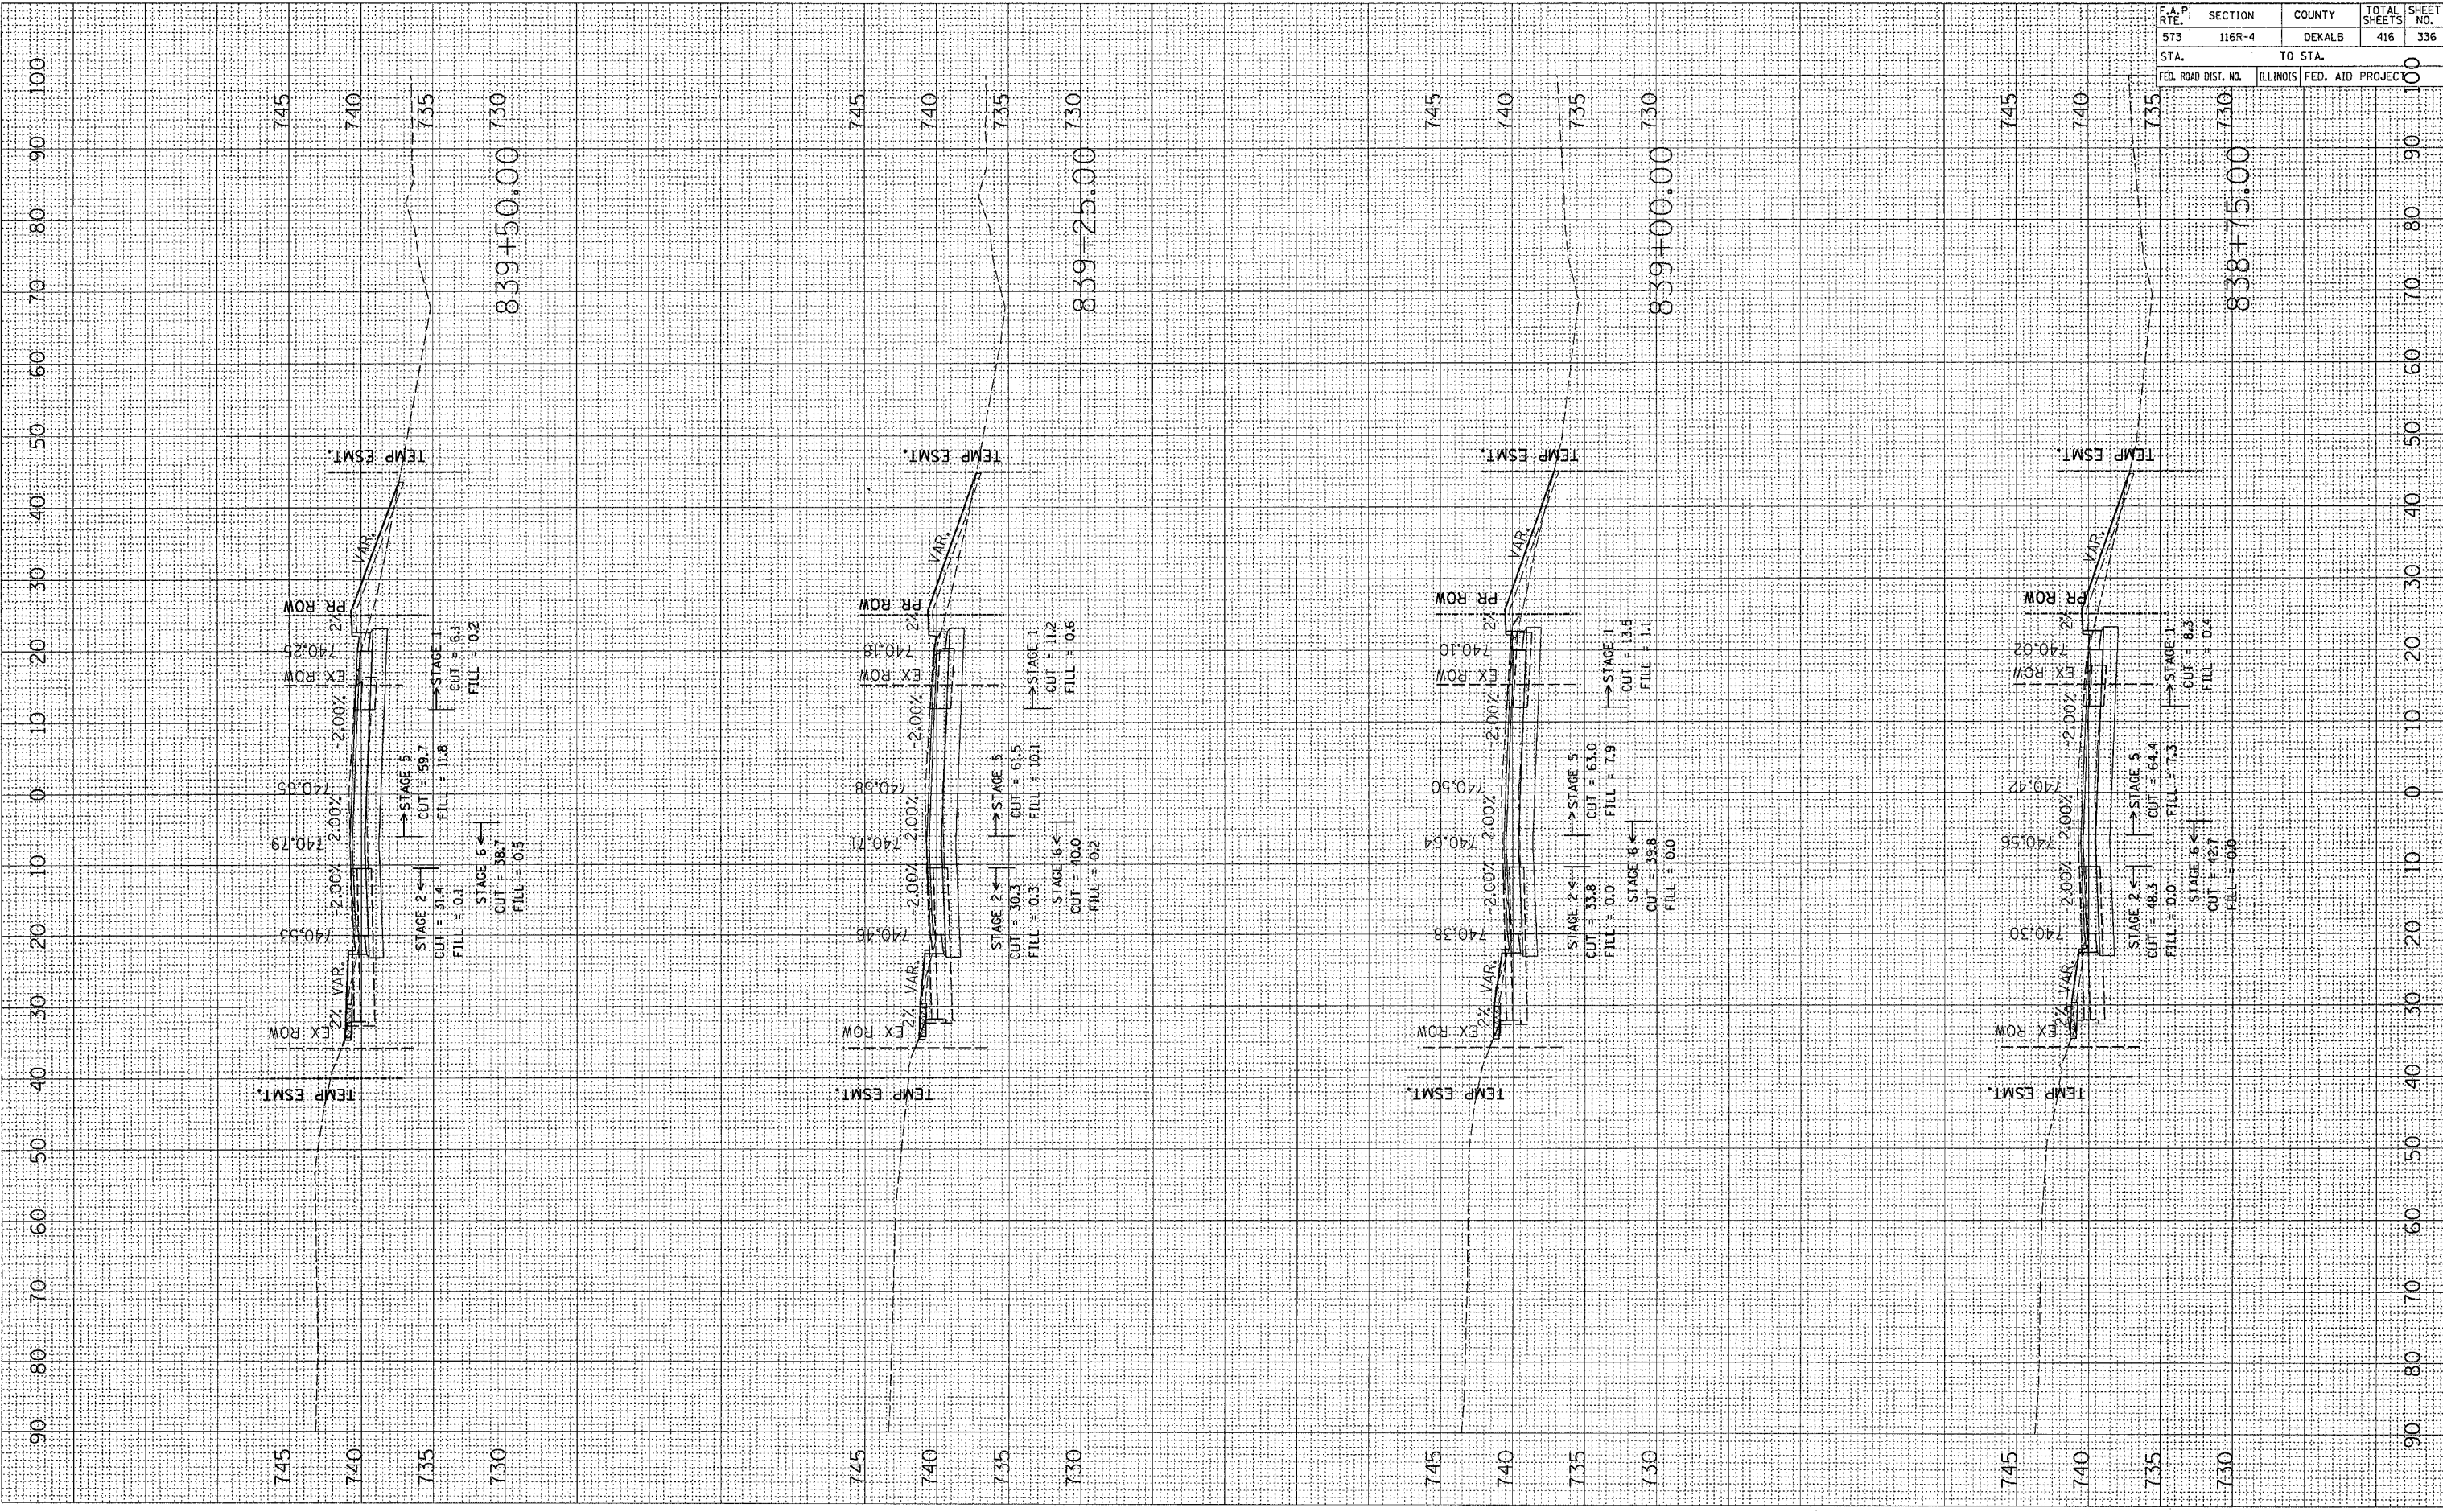

CONTRACT NO. 64517				
F.A.P. RTE.	SECTION	COUNTY	TOTAL SHEETS	SHEET NO.
573	116R-4	DEKALB	416	336
STA.		TO STA.		100
FED. ROAD DIST. NO.	ILLINOIS	FED. AID PROJEC		