


PLOT DATE : F:\S\B2 07252014 2005
 FILE NAME : c:\Users\jacob\Documents\20172014\B1700.mxd
 PLOT SCALE : 0.0000 / IN.
 USER NAME : jacobhd

ORIGINAL SURVEY
 SURVEYED BY: _____
 DATE: _____
 TEMPLATE: _____
 NOTE BOOK: _____
 AREAS CHECKED: _____
 NO.:

FINAL SURVEY
 SURVEYED BY: _____
 DATE: _____
 TEMPLATE: _____
 NOTE BOOK: _____
 AREAS CHECKED: _____
 NO.:

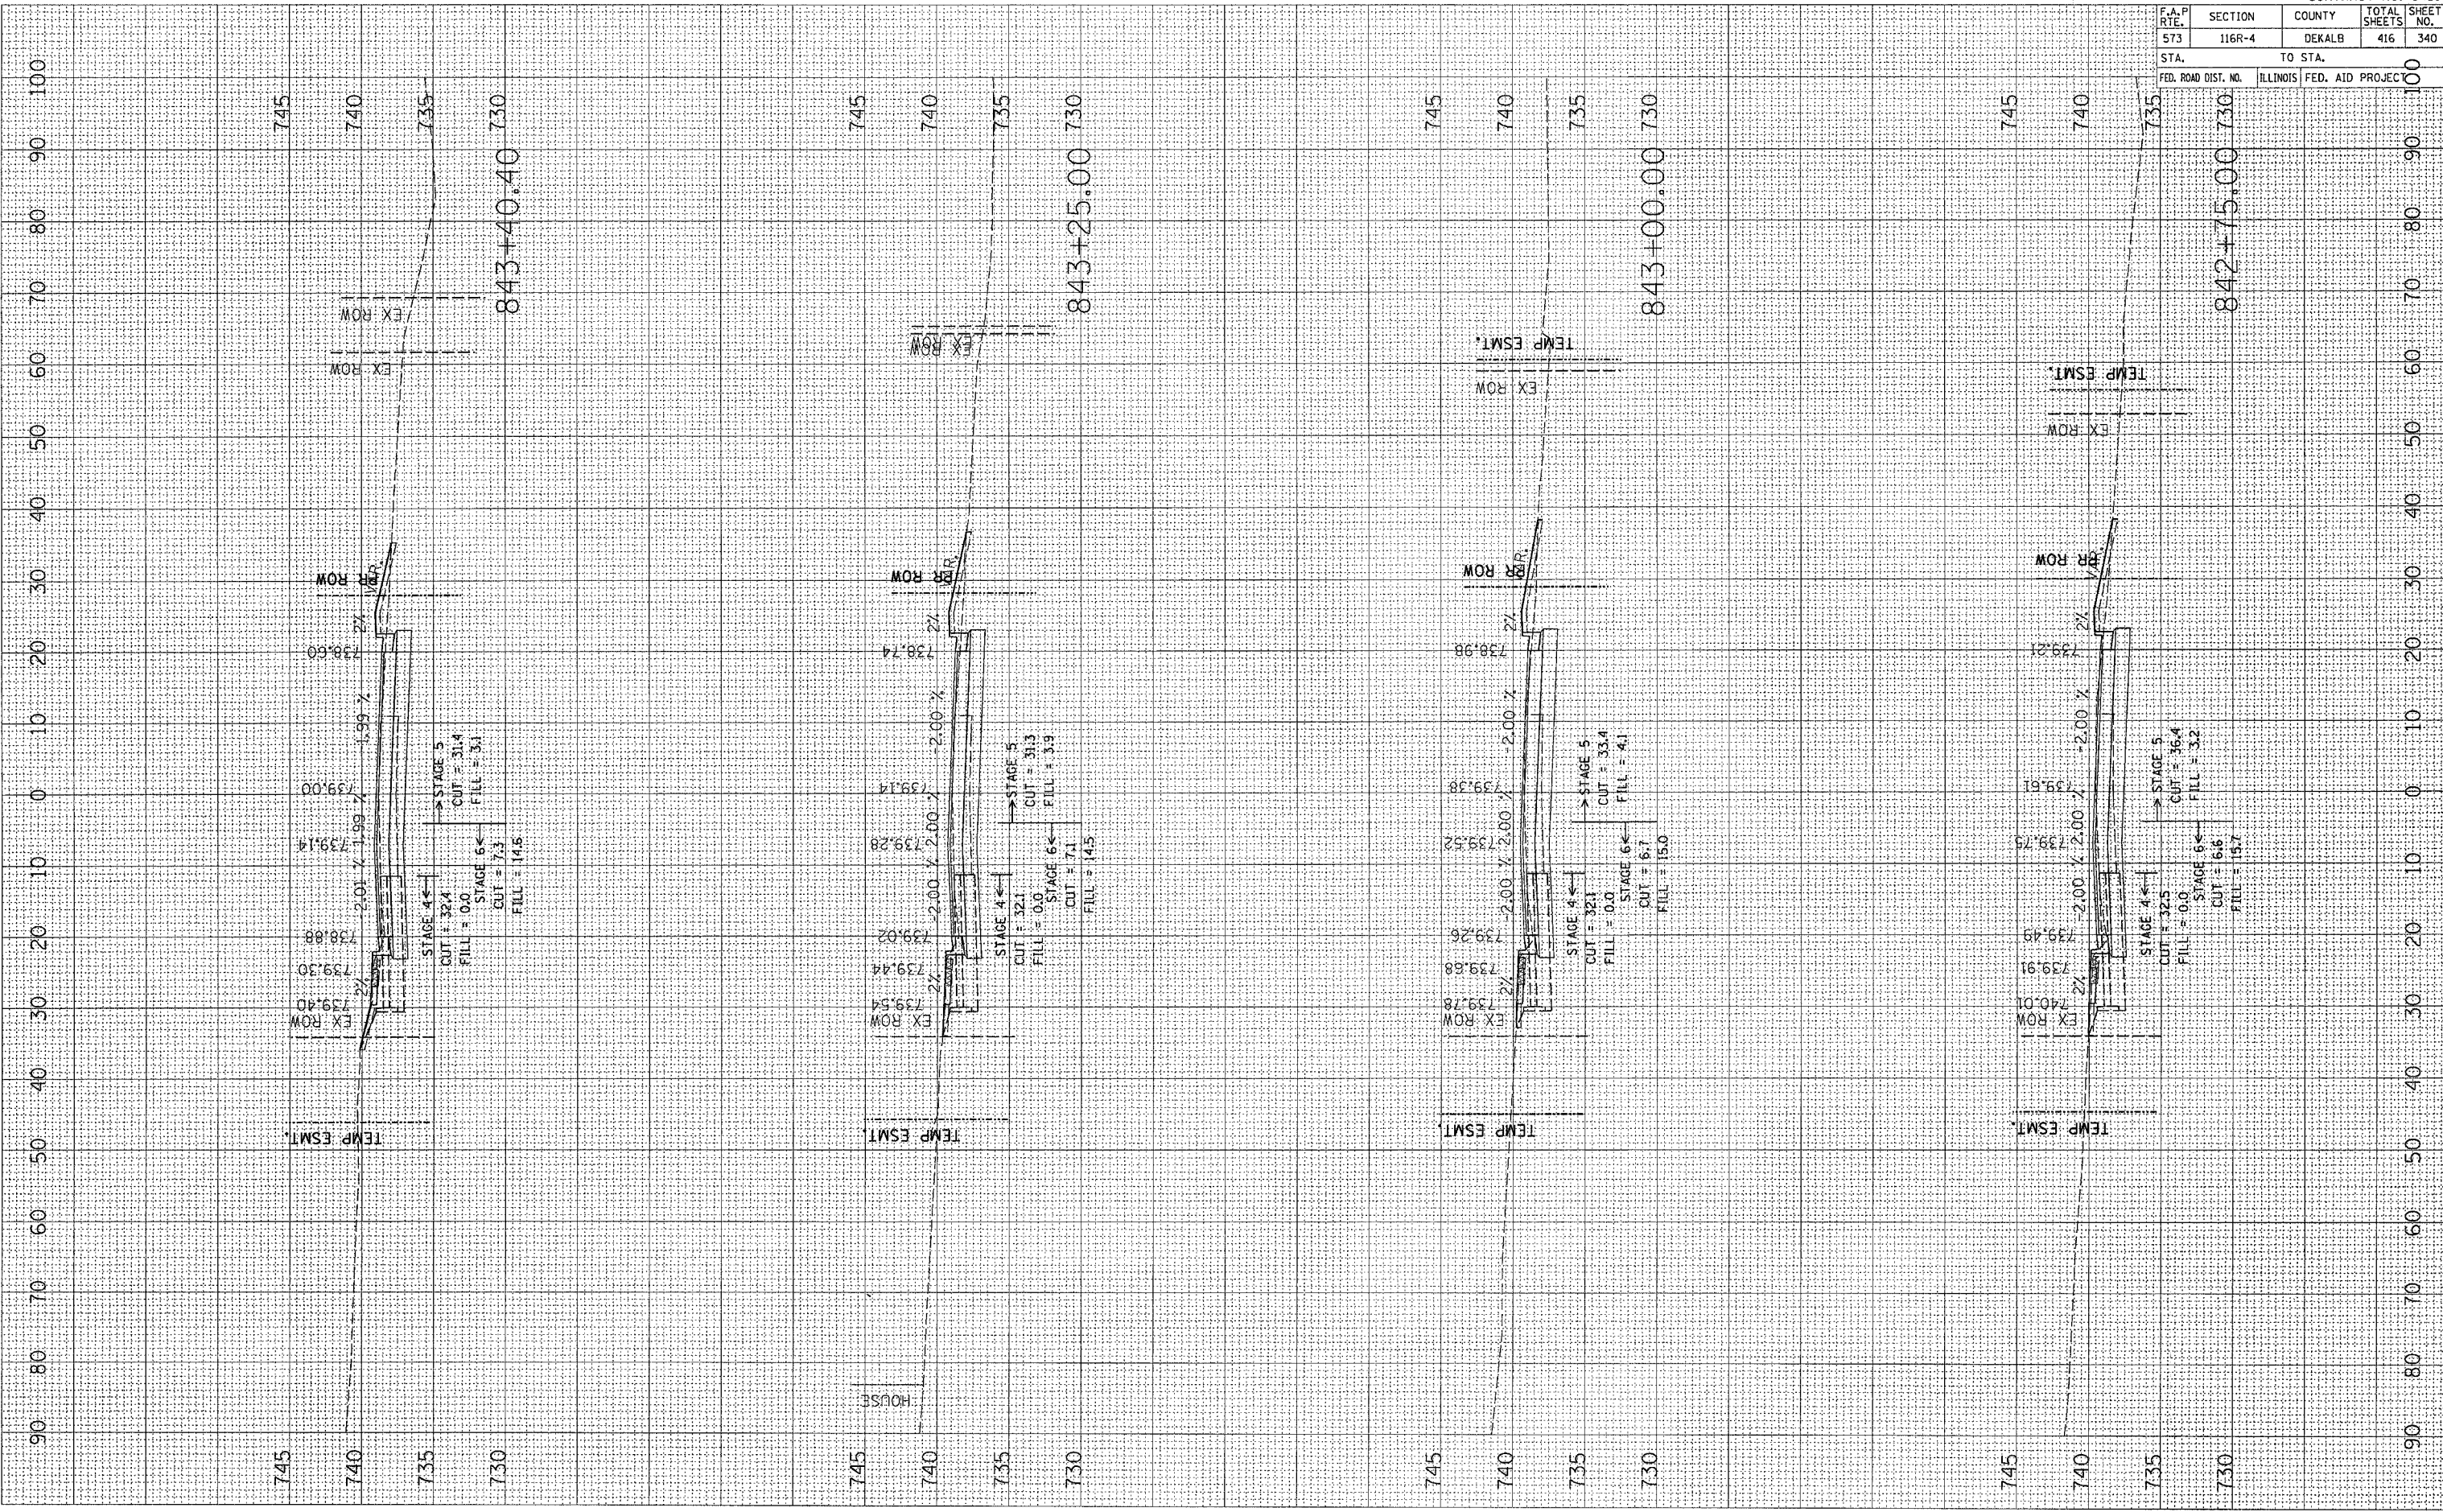

F.A.P. RTE.	SECTION	COUNTY	TOTAL SHEETS	SHEET NO.
573	116R-4	DEKALB	416	340

CONTRACT NO. 64517

STA. TO STA. 100

FED. ROAD DIST. NO. ILLINOIS FED. AID PROJEC 100