


PLOT DATE = Fri, Sep 02 07:53:35 2005
 PLOT SCALE = 1/8"=1'-0"
 USER NAME = jordanhd

ORIGINAL SURVEY PLOTTED TEMPLATE
 SURVEY PLOTTED TEMPLATE
 NO. AREAS CHECKED

FINISH SURVEY PLOTTED TEMPLATE
 SURVEY PLOTTED TEMPLATE
 NO. AREAS CHECKED

BY DATE
 BY DATE

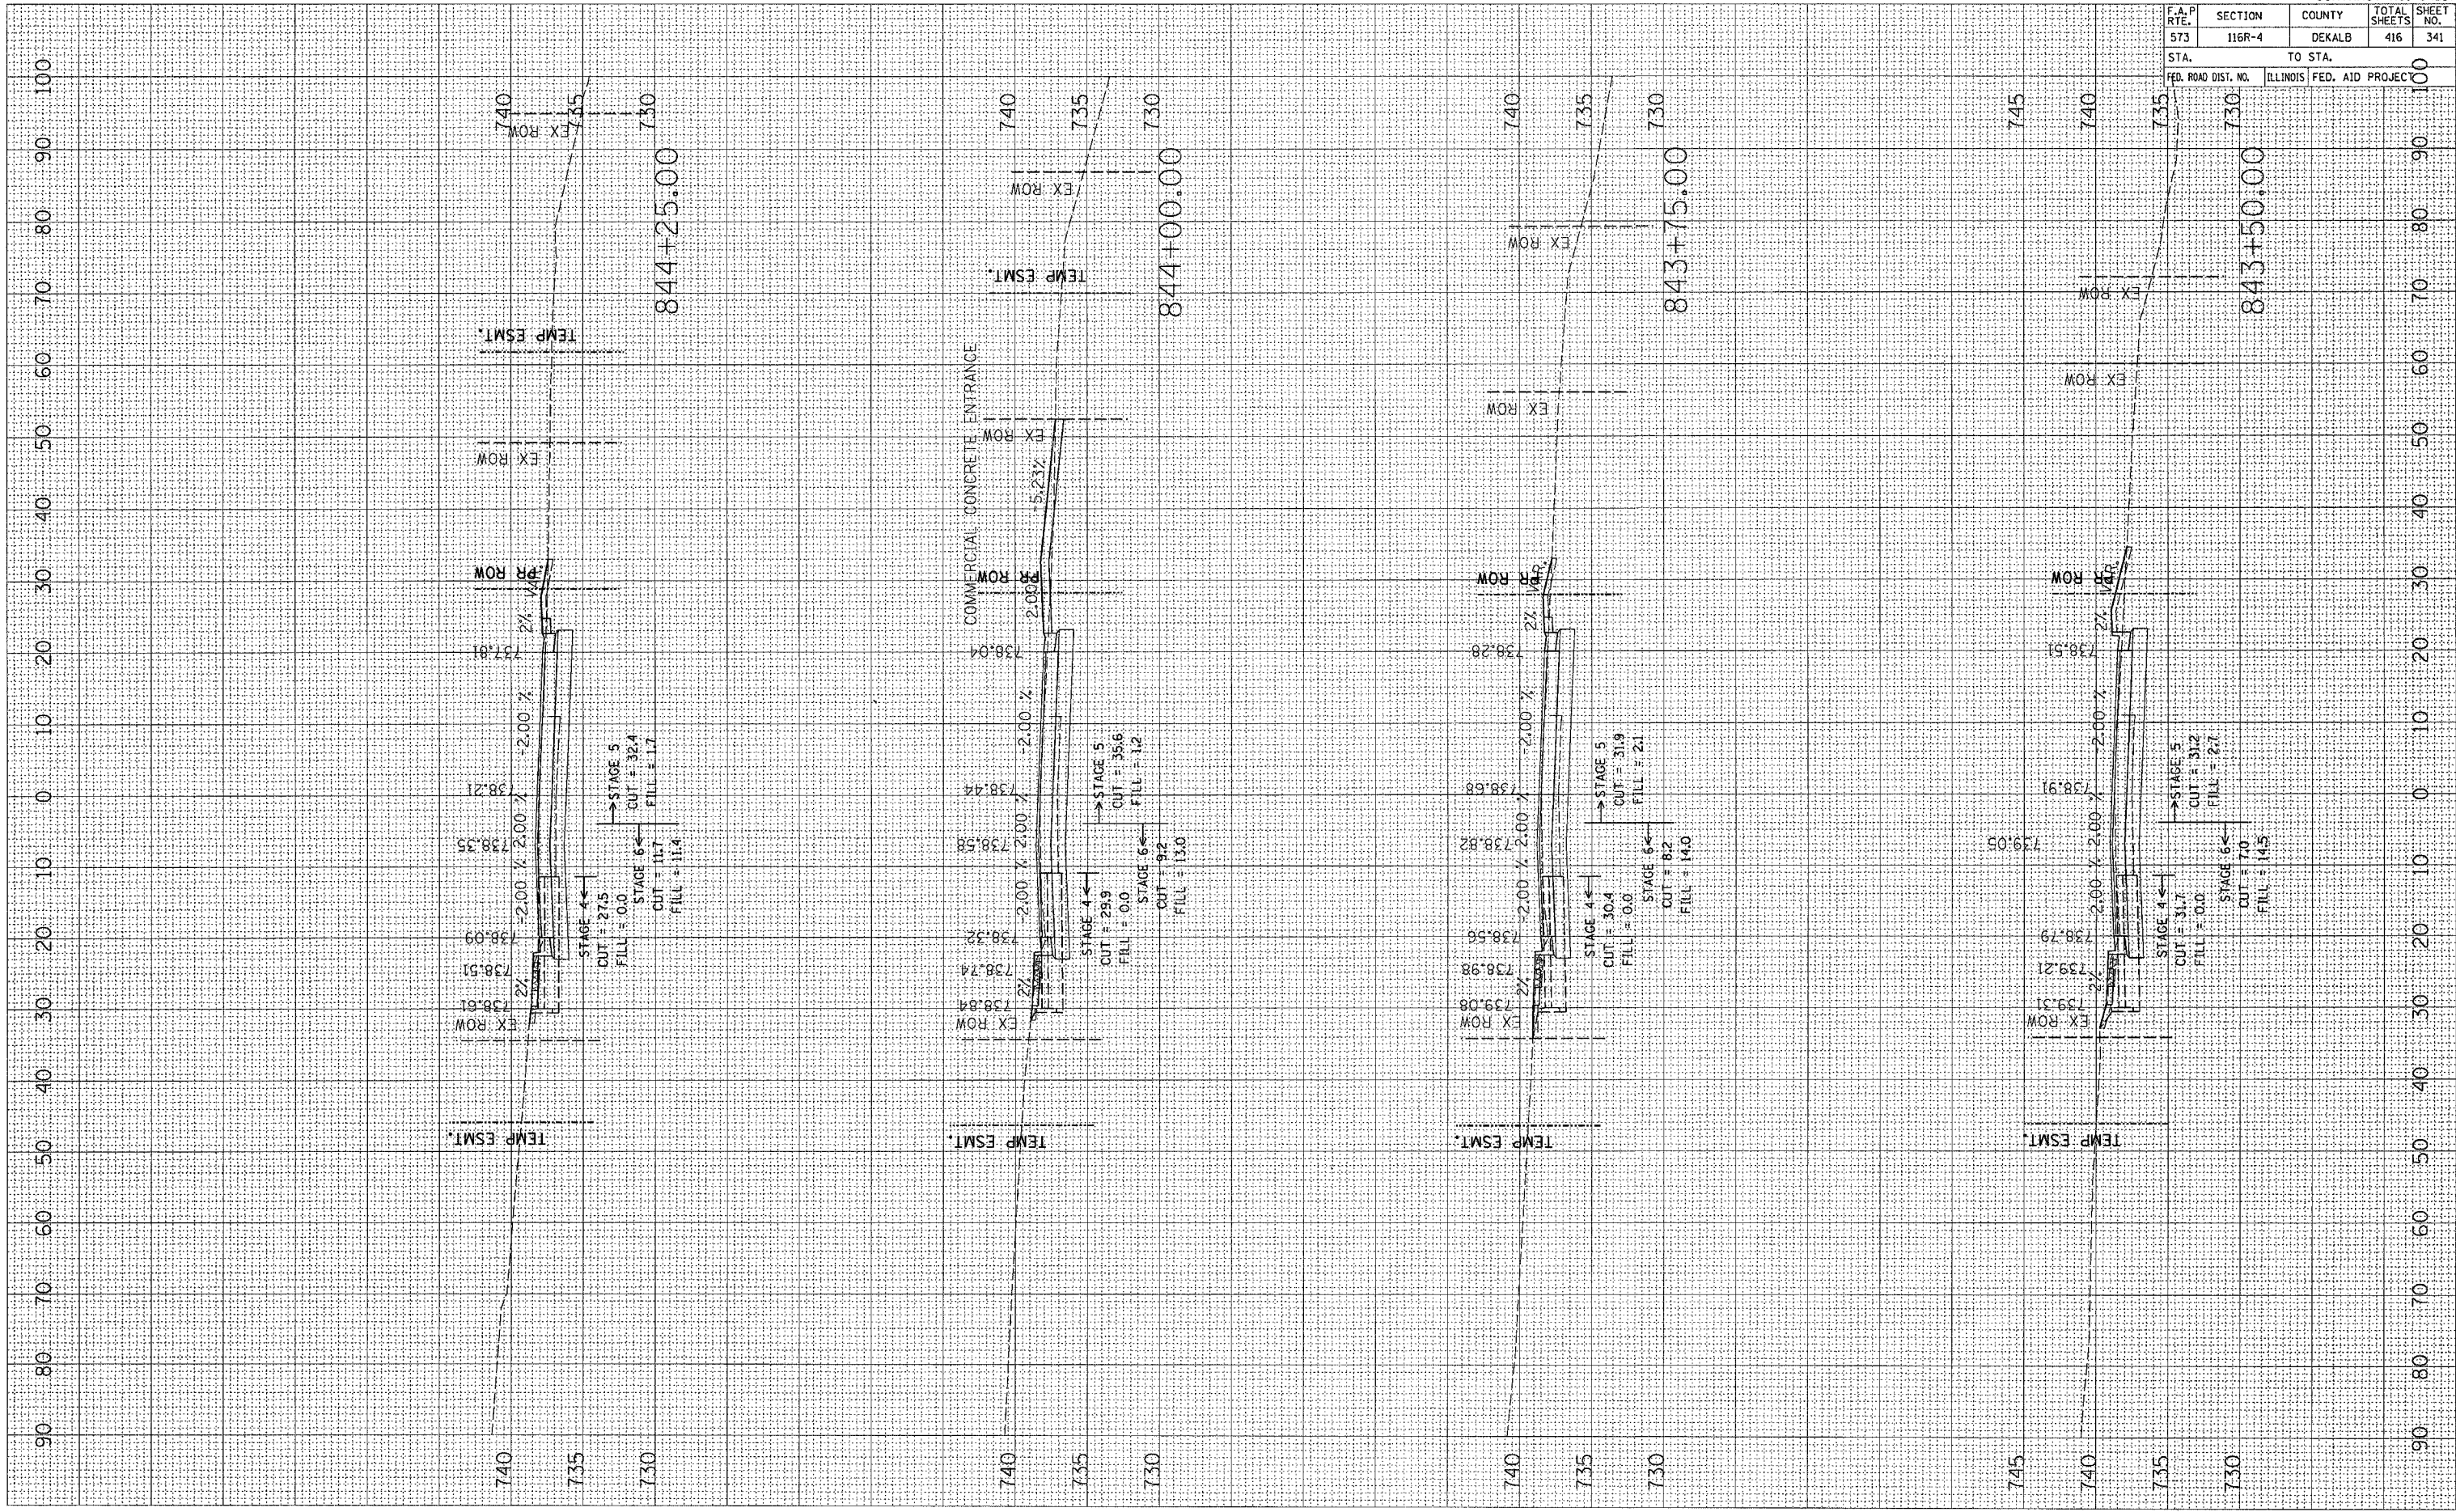

CONTRACT NO. 64517			
F.A.P. RTE.	SECTION	COUNTY	TOTAL SHEETS
573	116R-4	DEKALB	416
SHEET NO.		341	
STA.	TO STA.		
843+50.00	844+25.00		
FED. ROAD DIST. NO.	ILLINOIS FED. AID PROJECT		