


PLOT DATE = Fri Sep 02 07:53:35 2005
 PLOT SCALE = 1" = 40.00'
 USER NAME = jordanhd

ORIGINAL SURVEYED SURVEYED
 SHEET PLOTTED PLOTTED
 NOTE BOOK TEMPLATE TEMPLATE
 NO. AREAS CHECKED AREAS CHECKED

FINAL SURVEYED SURVEYED
 SHEET PLOTTED PLOTTED
 NOTE BOOK TEMPLATE TEMPLATE
 NO. AREAS CHECKED AREAS CHECKED

BY: _____ DATE: _____

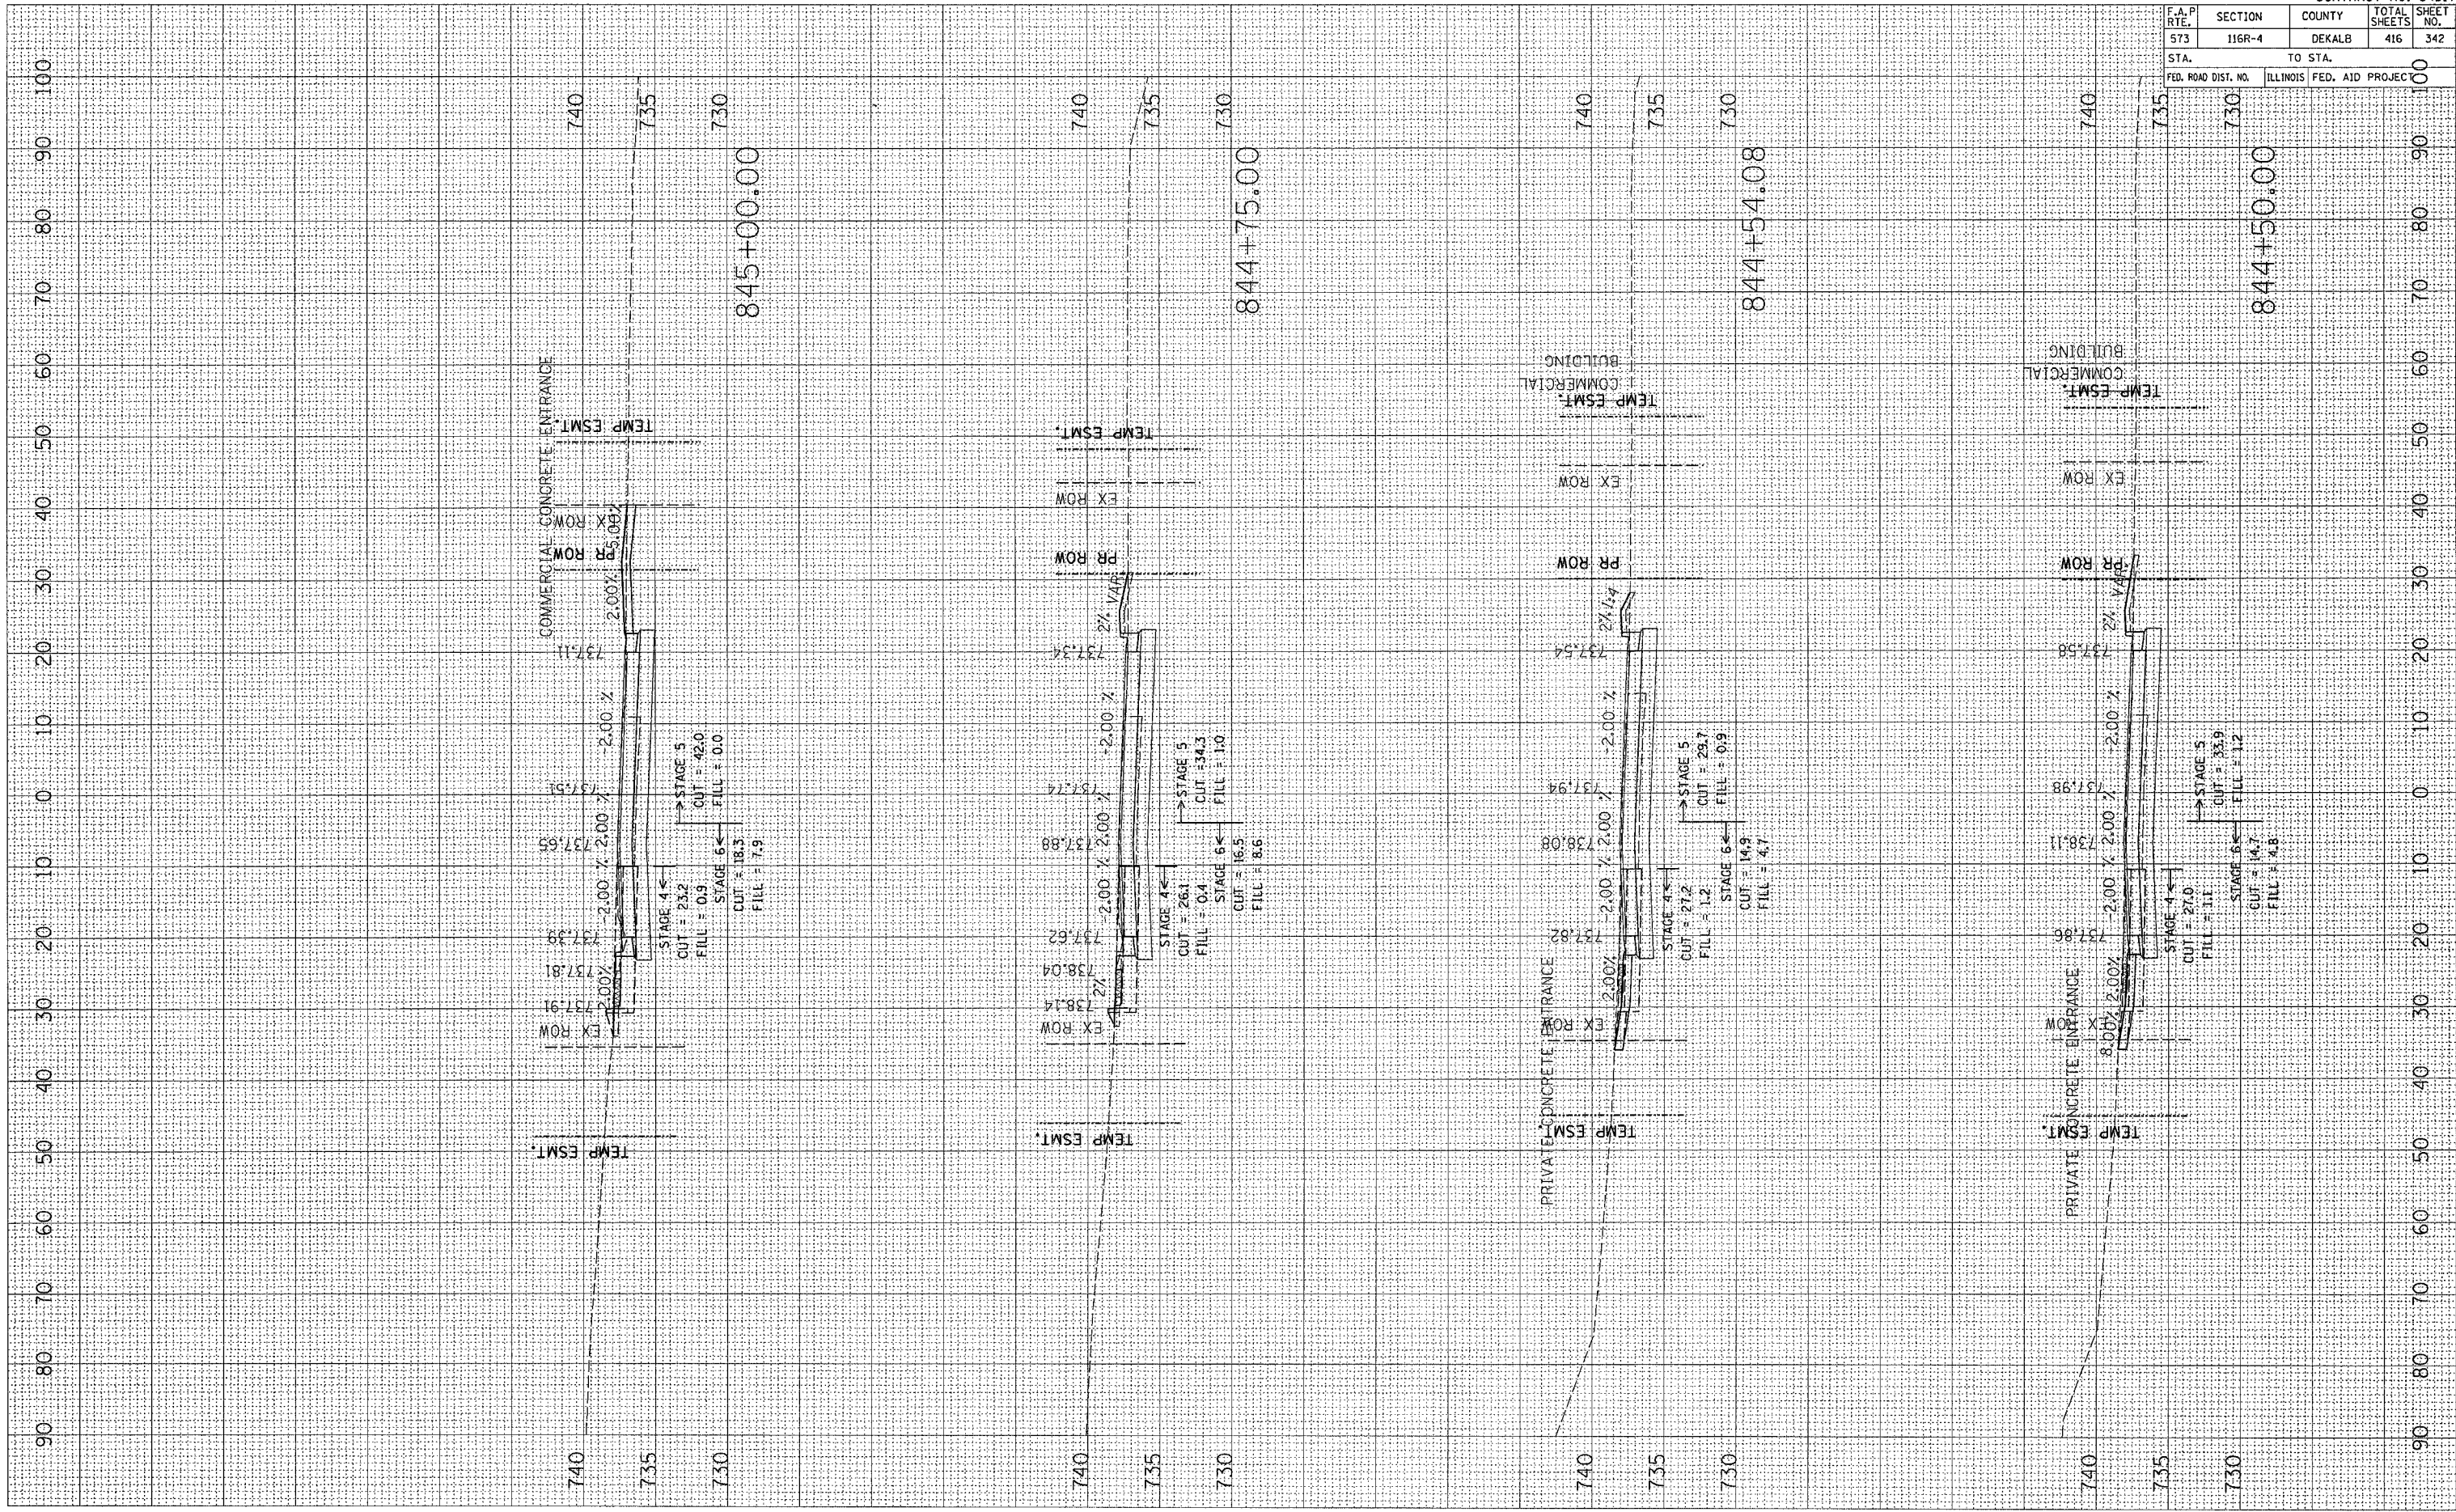

F.A.P. RTE.	SECTION	COUNTY	TOTAL SHEETS	SHEET NO.
573	116R-4	DEKALB	416	342

STA. _____ TO STA. _____

FED. ROAD DIST. NO. _____ ILLINOIS FED. AID PROJECT NO. _____