


PLOT DATE = Fri Sep 02 07:53:38 2005  
 PLOT SCALE = 1/8"=1'-0"  
 USER NAME = jordanhd

ORIGINAL SURVEYED SURVEYED  
 SURVEY PLOTTED PLOTTED  
 NOTE BOOK TEMPLATE TEMPLATE  
 NO. AREAS CHECKED AREAS CHECKED

BY DATE  
 BY DATE

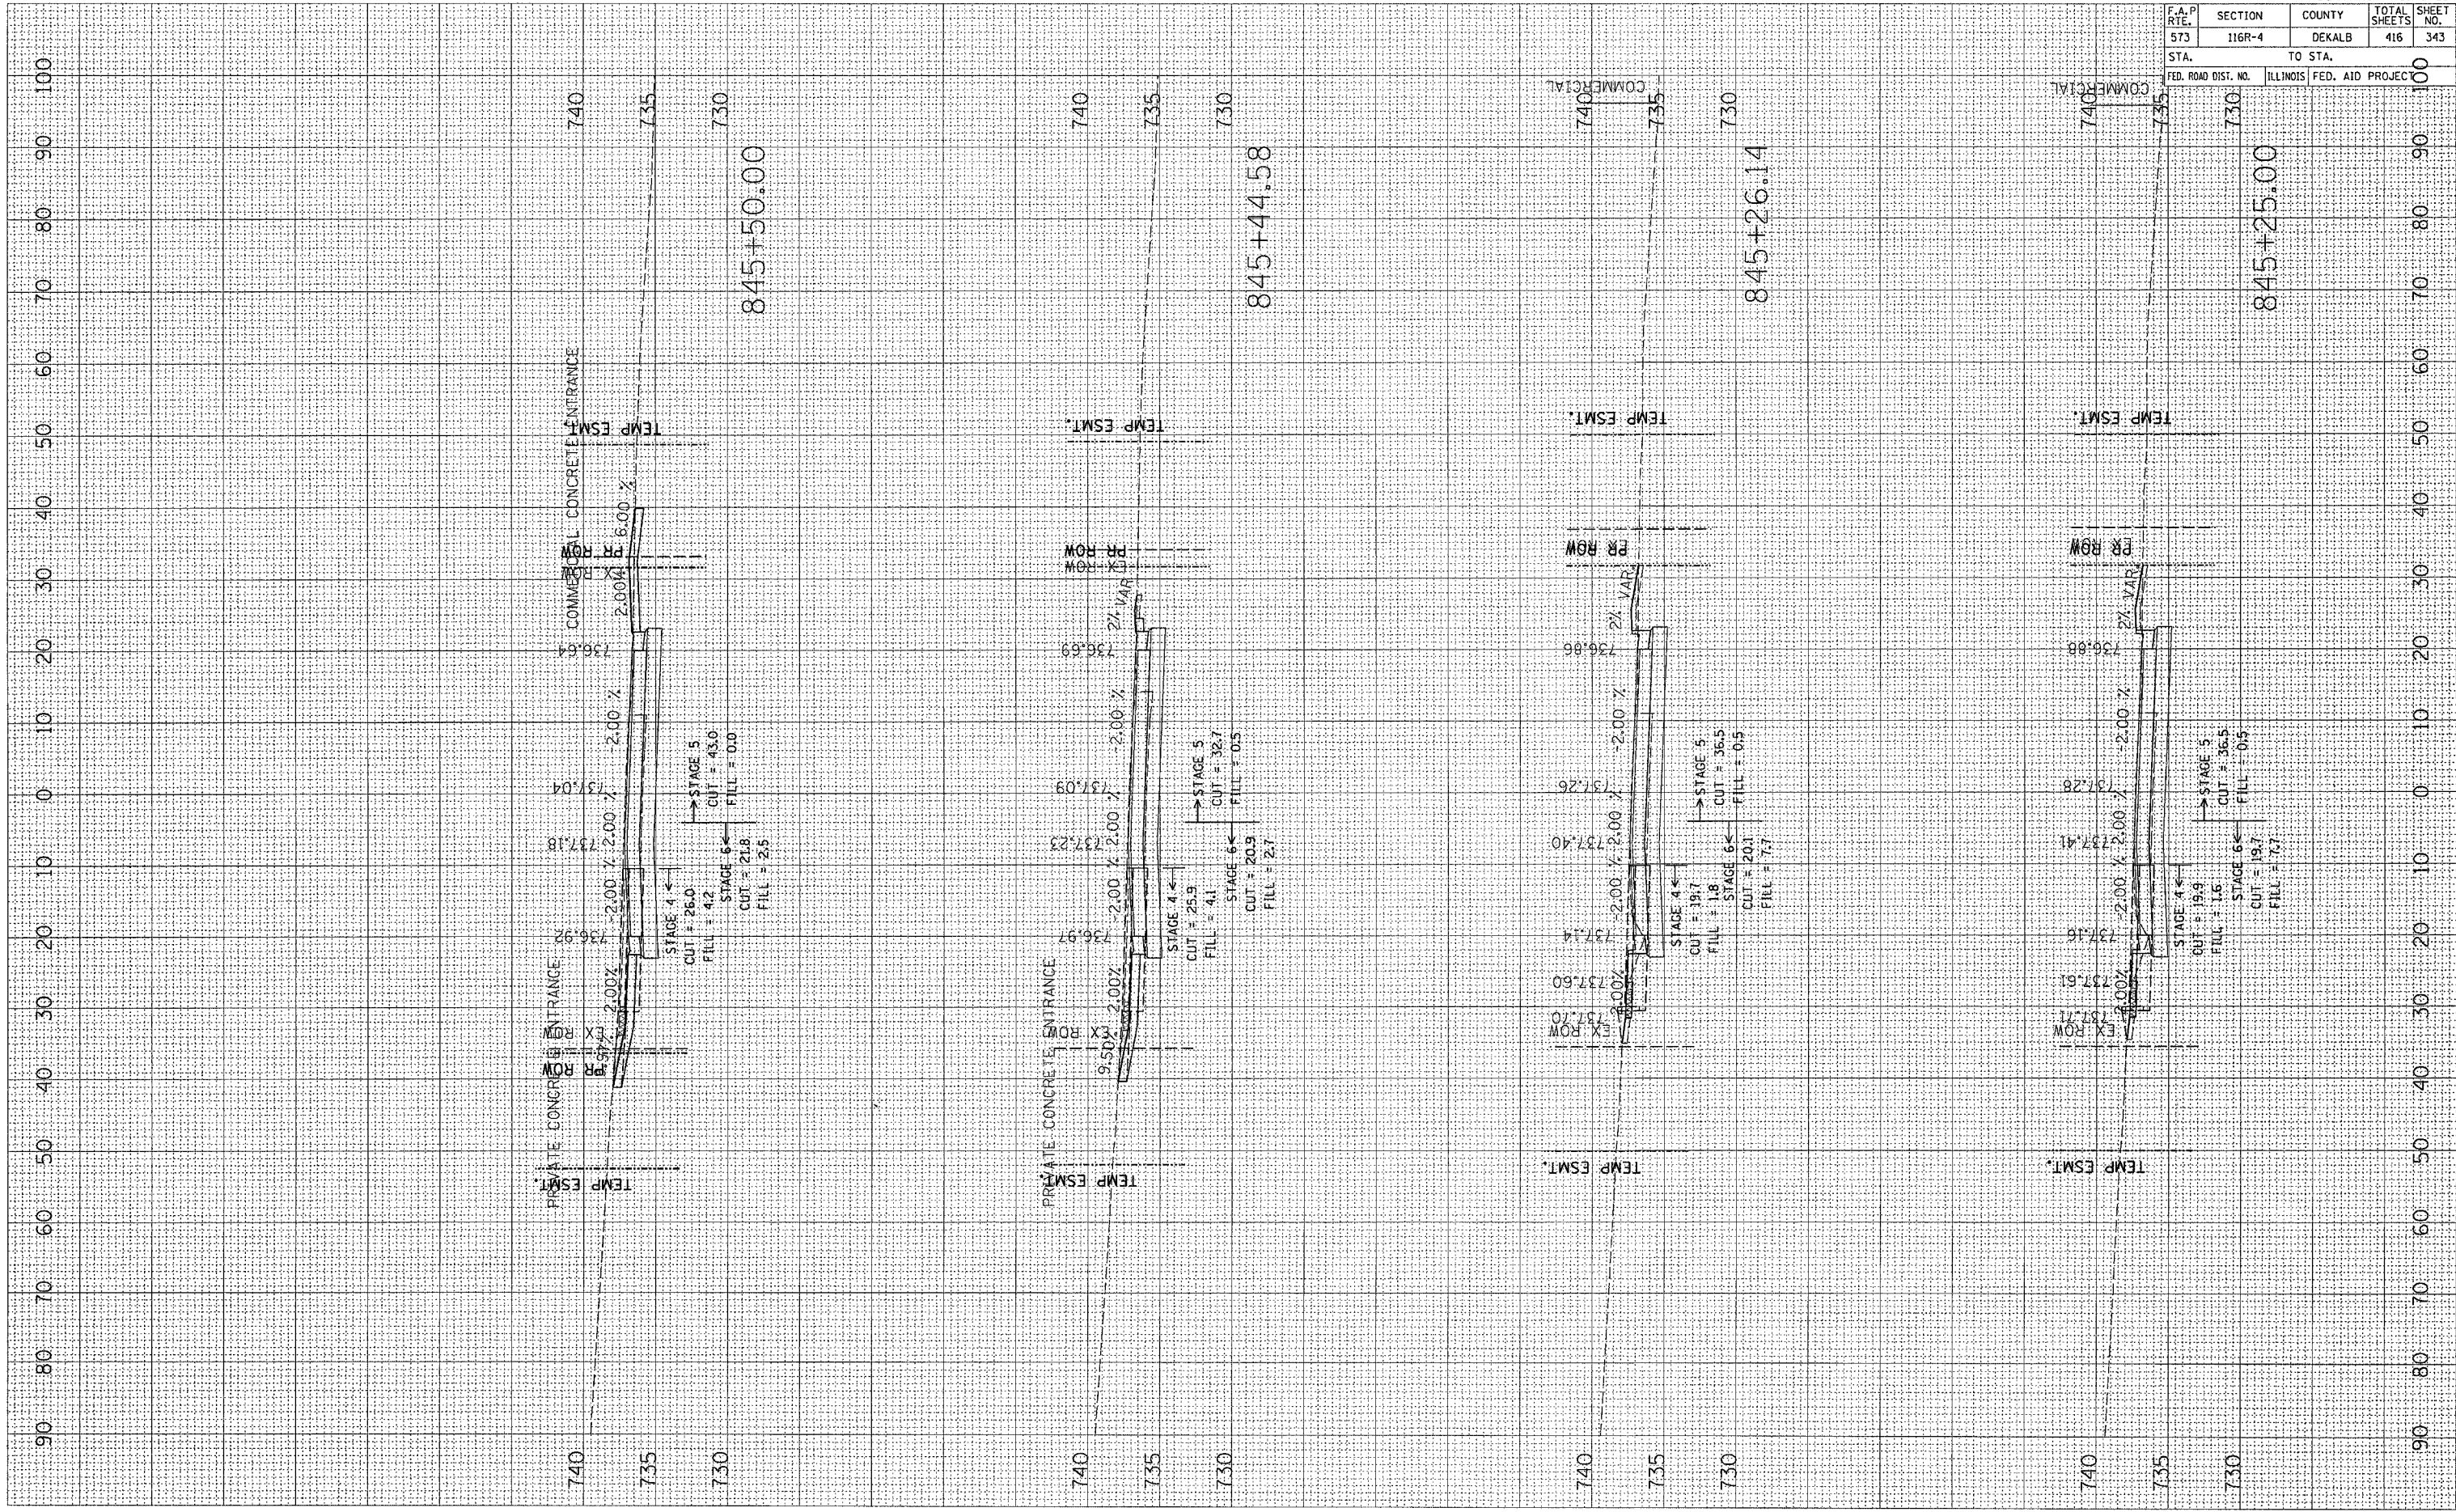

CONTRACT NO. 64517				
F.A.P. RTE.	SECTION	COUNTY	TOTAL SHEETS	SHEET NO.
573	116R-4	DEKALB	416	343
STA.		TO STA.		100
FED. ROAD DIST. NO.		ILLINOIS FED. AID PROJECT		100