


PLOT DATE = Fri, Sep 02 07:53:33 2005
 FILE NAME = c:\projects\p201780\1801780.mch\1801780.dwg
 PLOT SCALE = 0.00000 / IN.
 USER NAME = jordanhd

ORIGINAL SURVEY
 SURVEYED _____
 SURVEY TEMPLATE _____
 SURVEYED BY _____
 SURVEYED DATE _____

FINAL SURVEY
 SURVEYED _____
 SURVEY TEMPLATE _____
 SURVEYED BY _____
 SURVEYED DATE _____

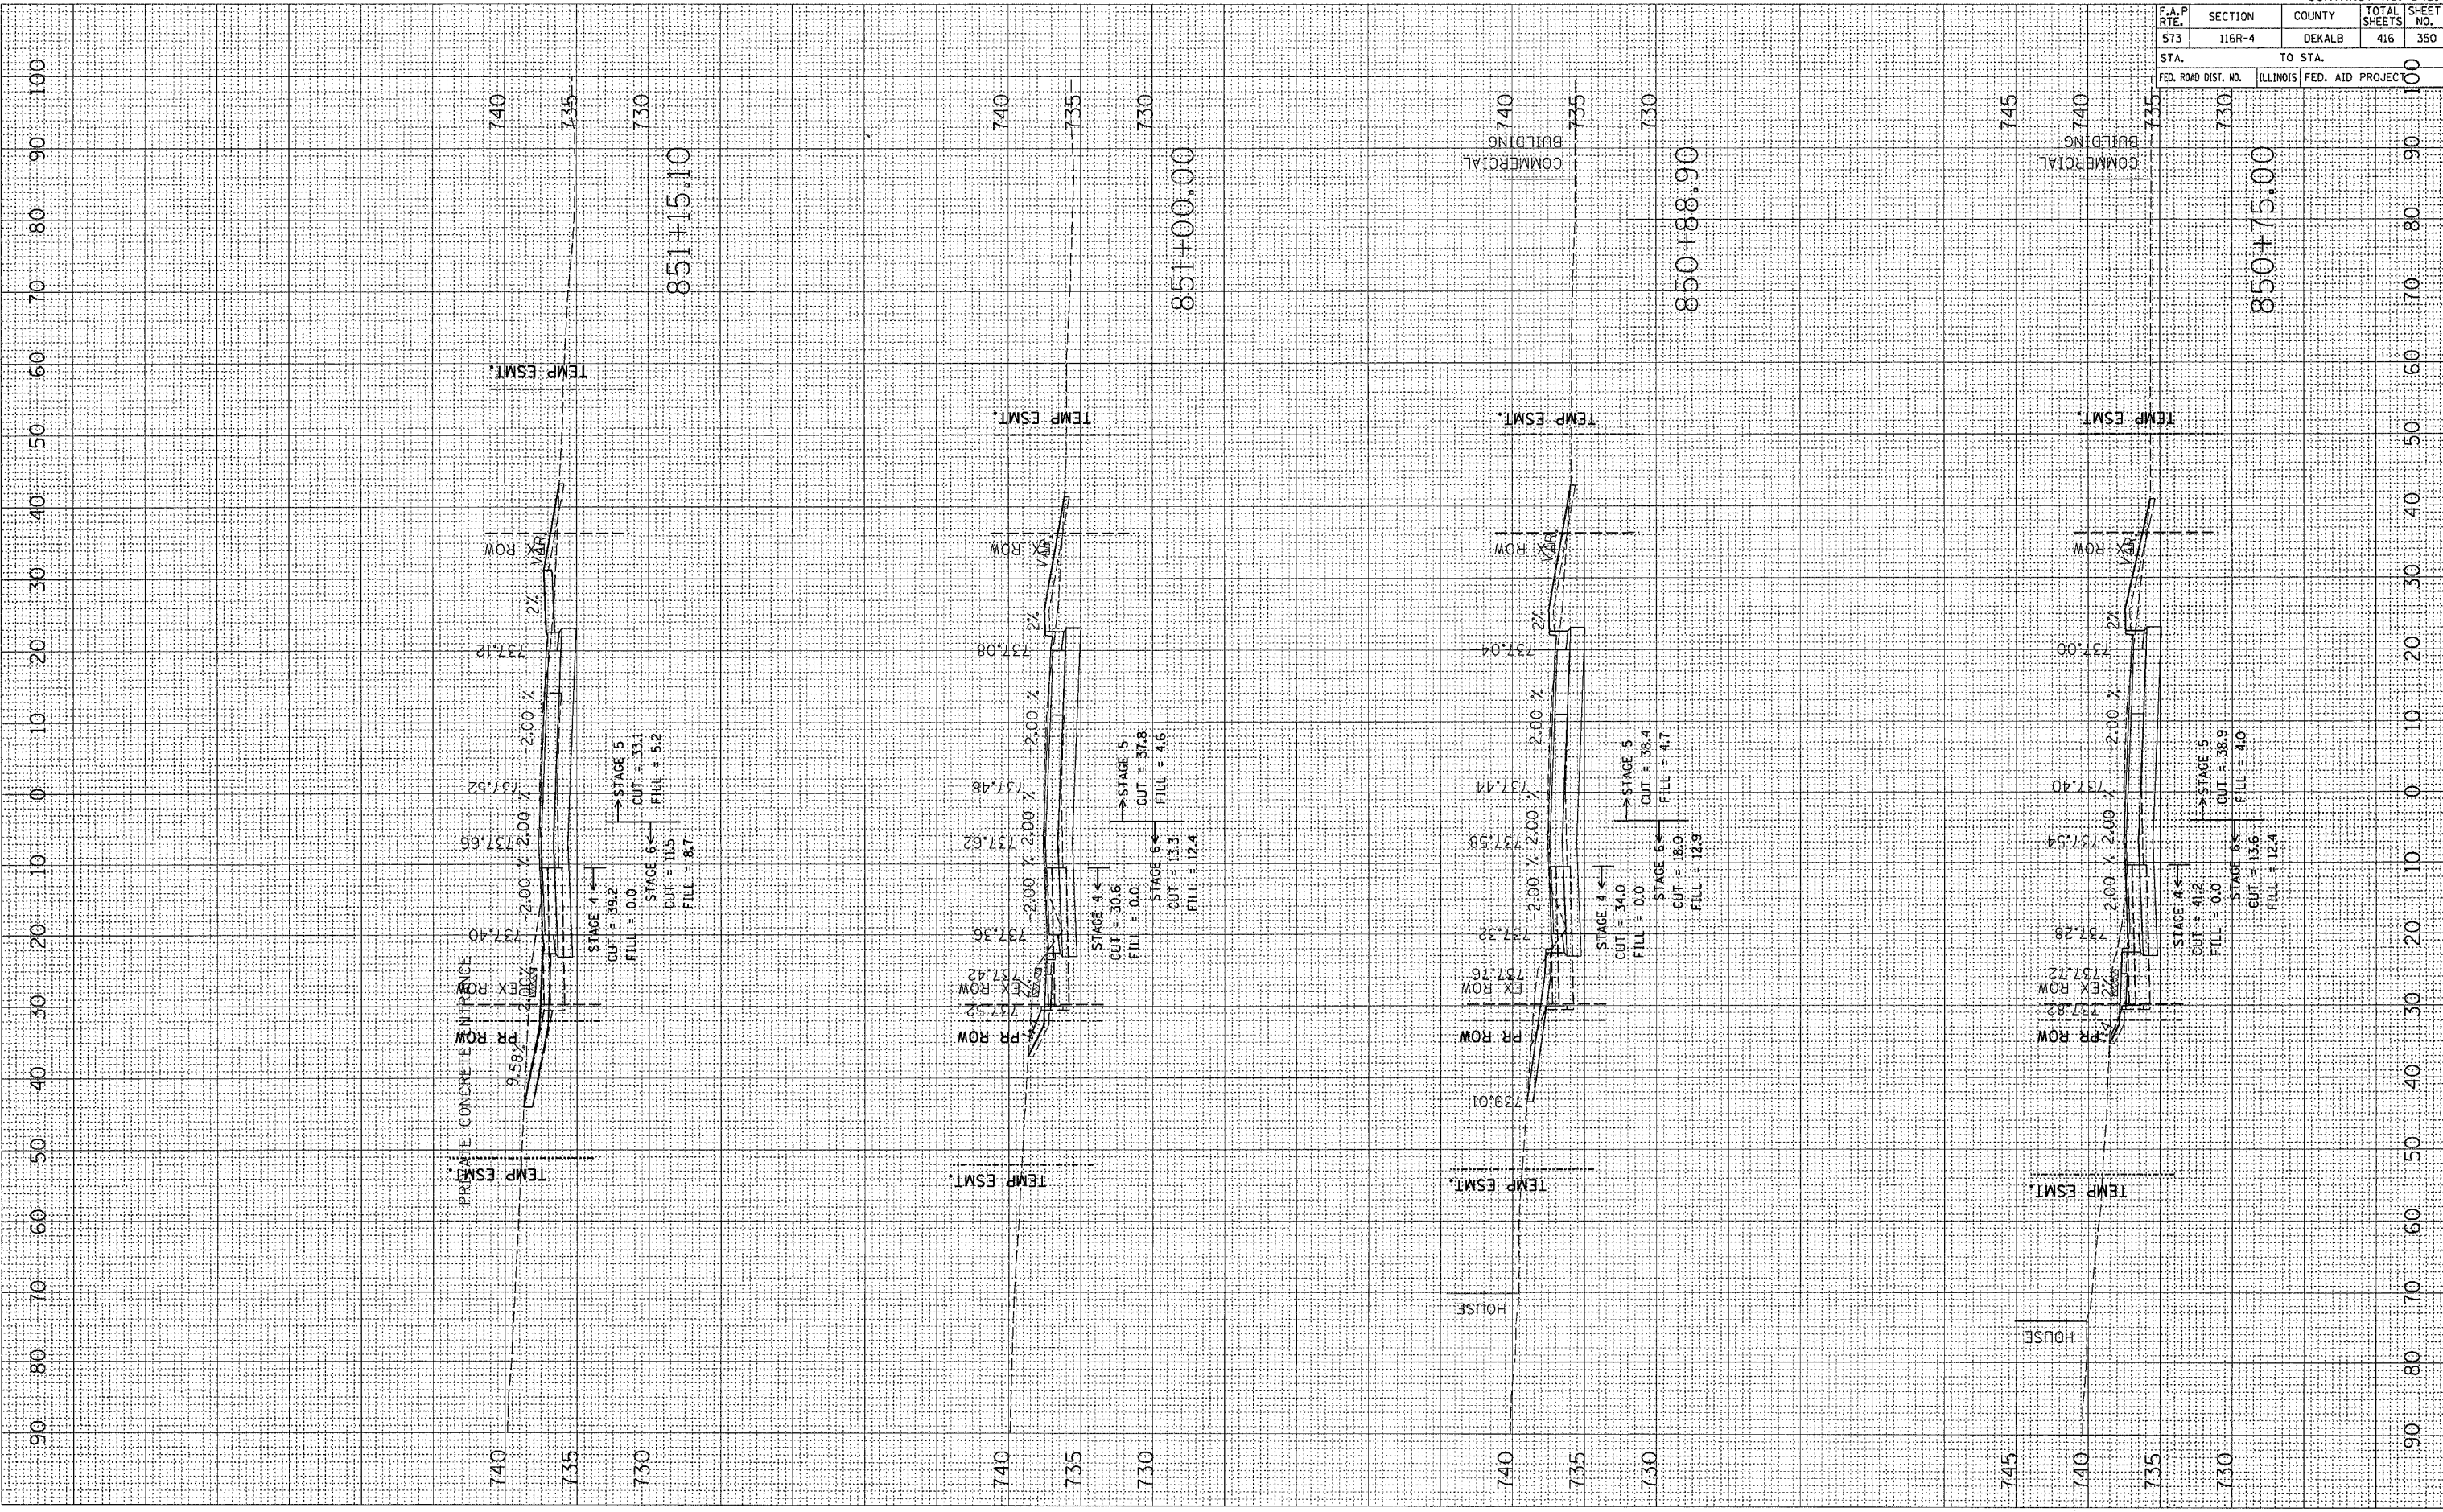

F.A.P. RTE.		SECTION	COUNTY	TOTAL SHEETS	SHEET NO.
573		116R-4	DEKALB	416	350
STA.		TO STA.		100	
FED. ROAD DIST. NO.		ILLINOIS	FED. AID PROJEC	100	