


PLOT DATE = F:_Sno 82 874348 2805
 FILE NAME = c:\projects\p287785\801780.mxd
 PLOT SCALE = 8.0000 / IN.
 USER NAME = jrdshhd

ORIGINAL SURVEY
 SURVEYED BY
 SURVEYED DATE
 SURVEYED BY
 SURVEYED DATE

FINAL SURVEY
 SURVEYED BY
 SURVEYED DATE
 SURVEYED BY
 SURVEYED DATE

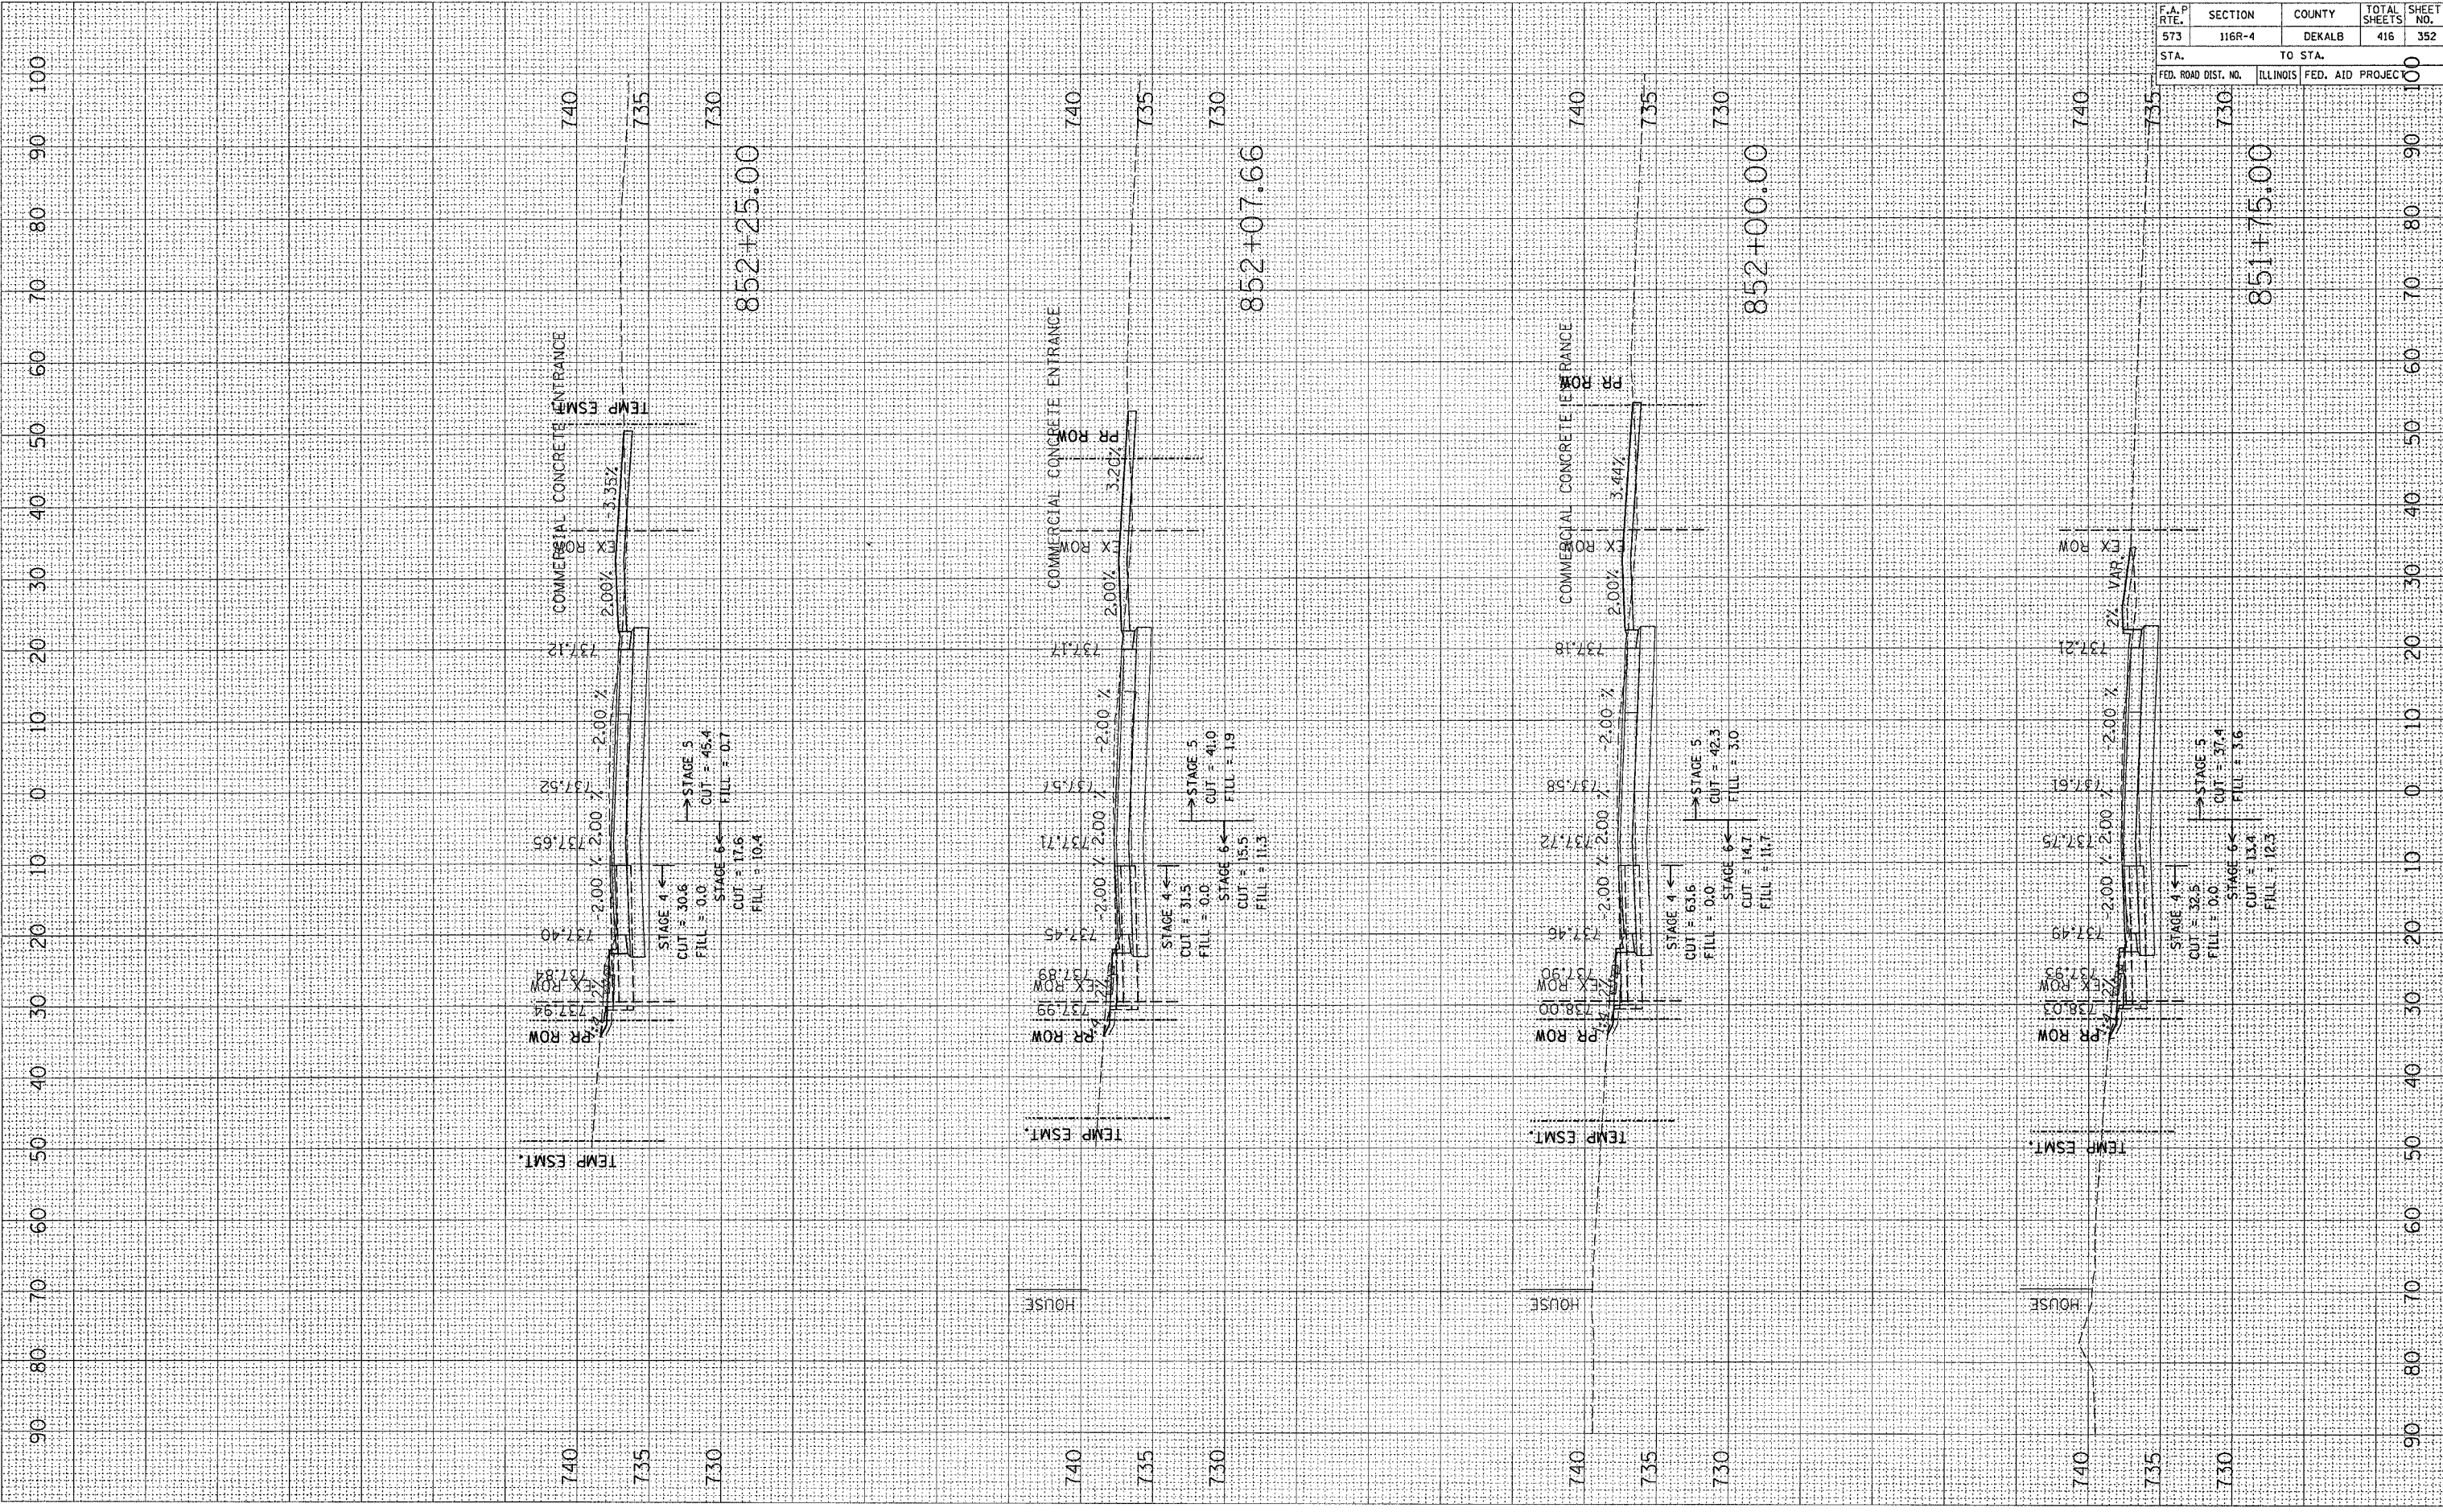

F.A.P. RTE.	SECTION	COUNTY	TOTAL SHEETS	SHEET NO.
573	J16R-4	DEKALB	416	352
STA.		TO STA.		100
FED. ROAD DIST. NO.		ILLINOIS	FED. AID PROJEC	