


PLOT DATE = Fri Sep 02 07:53:43 2005  
 FILE NAME = c:\p\projects\p081700\c081700.mxd  
 PLOT SCALE = 1/8" = 1' IN.  
 USER NAME = jrdamhd

ORIGINAL SURVEY BOOK NO.  
 SURVEYED BY DATE  
 TEMPLATE AREAS CHECKED

FINAL SURVEY BOOK NO.  
 SURVEYED BY DATE  
 TEMPLATE AREAS CHECKED

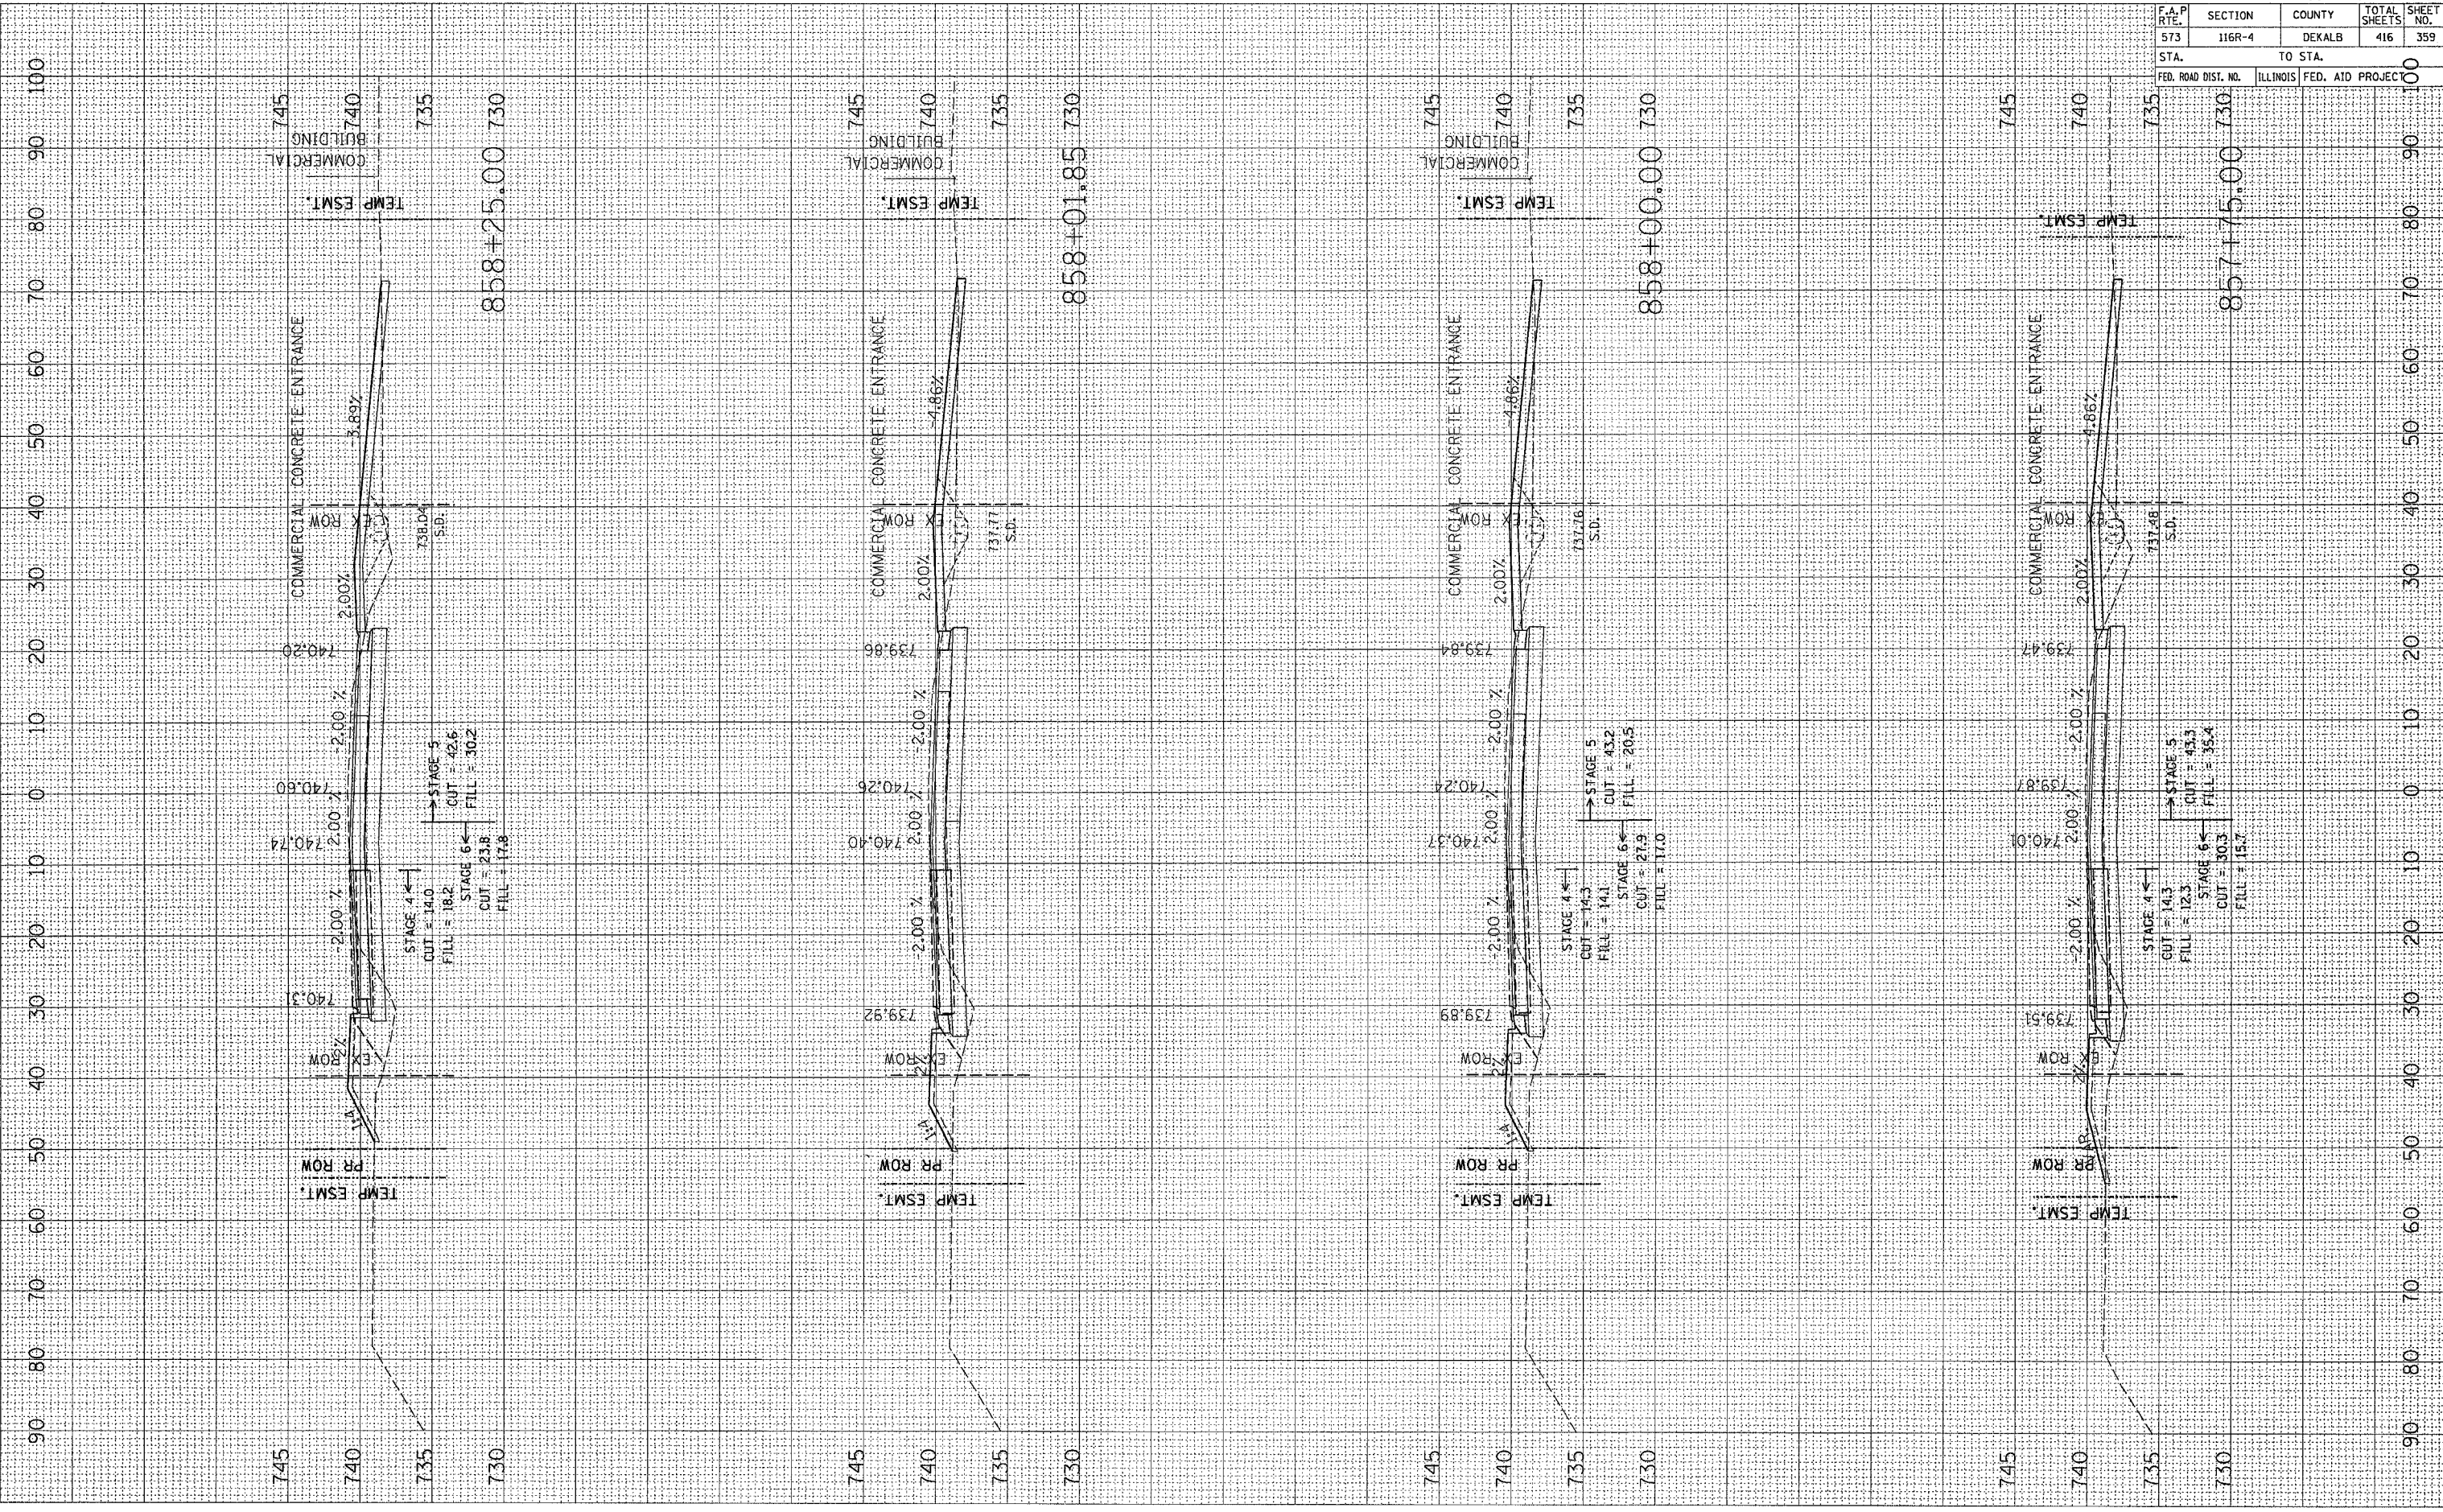

CONTRACT NO. 64517				
F.A.P. RTE.	SECTION	COUNTY	TOTAL SHEETS	SHEET NO.
573	116R-4	DEKALB	416	359
STA.		TO STA.		
FED. ROAD DIST. NO.		ILLINOIS FED. AID PROJECT		