


PLOT DATE = Fri Sep 02 07:53:44 2005
 FILE NAME = c:\projects\2007\80-c01700-msh-lp070-
 PLOT SCALE = 10.0000 / IN
 USER NAME = jordanhd

ORIGINAL SURVEY BY DATE
 SURVEYED SURVEY BOOK NO.
 TEMPLATE AREAS CHECKED

FINAL SURVEY BY DATE
 SURVEYED SURVEY BOOK NO.
 TEMPLATE AREAS CHECKED

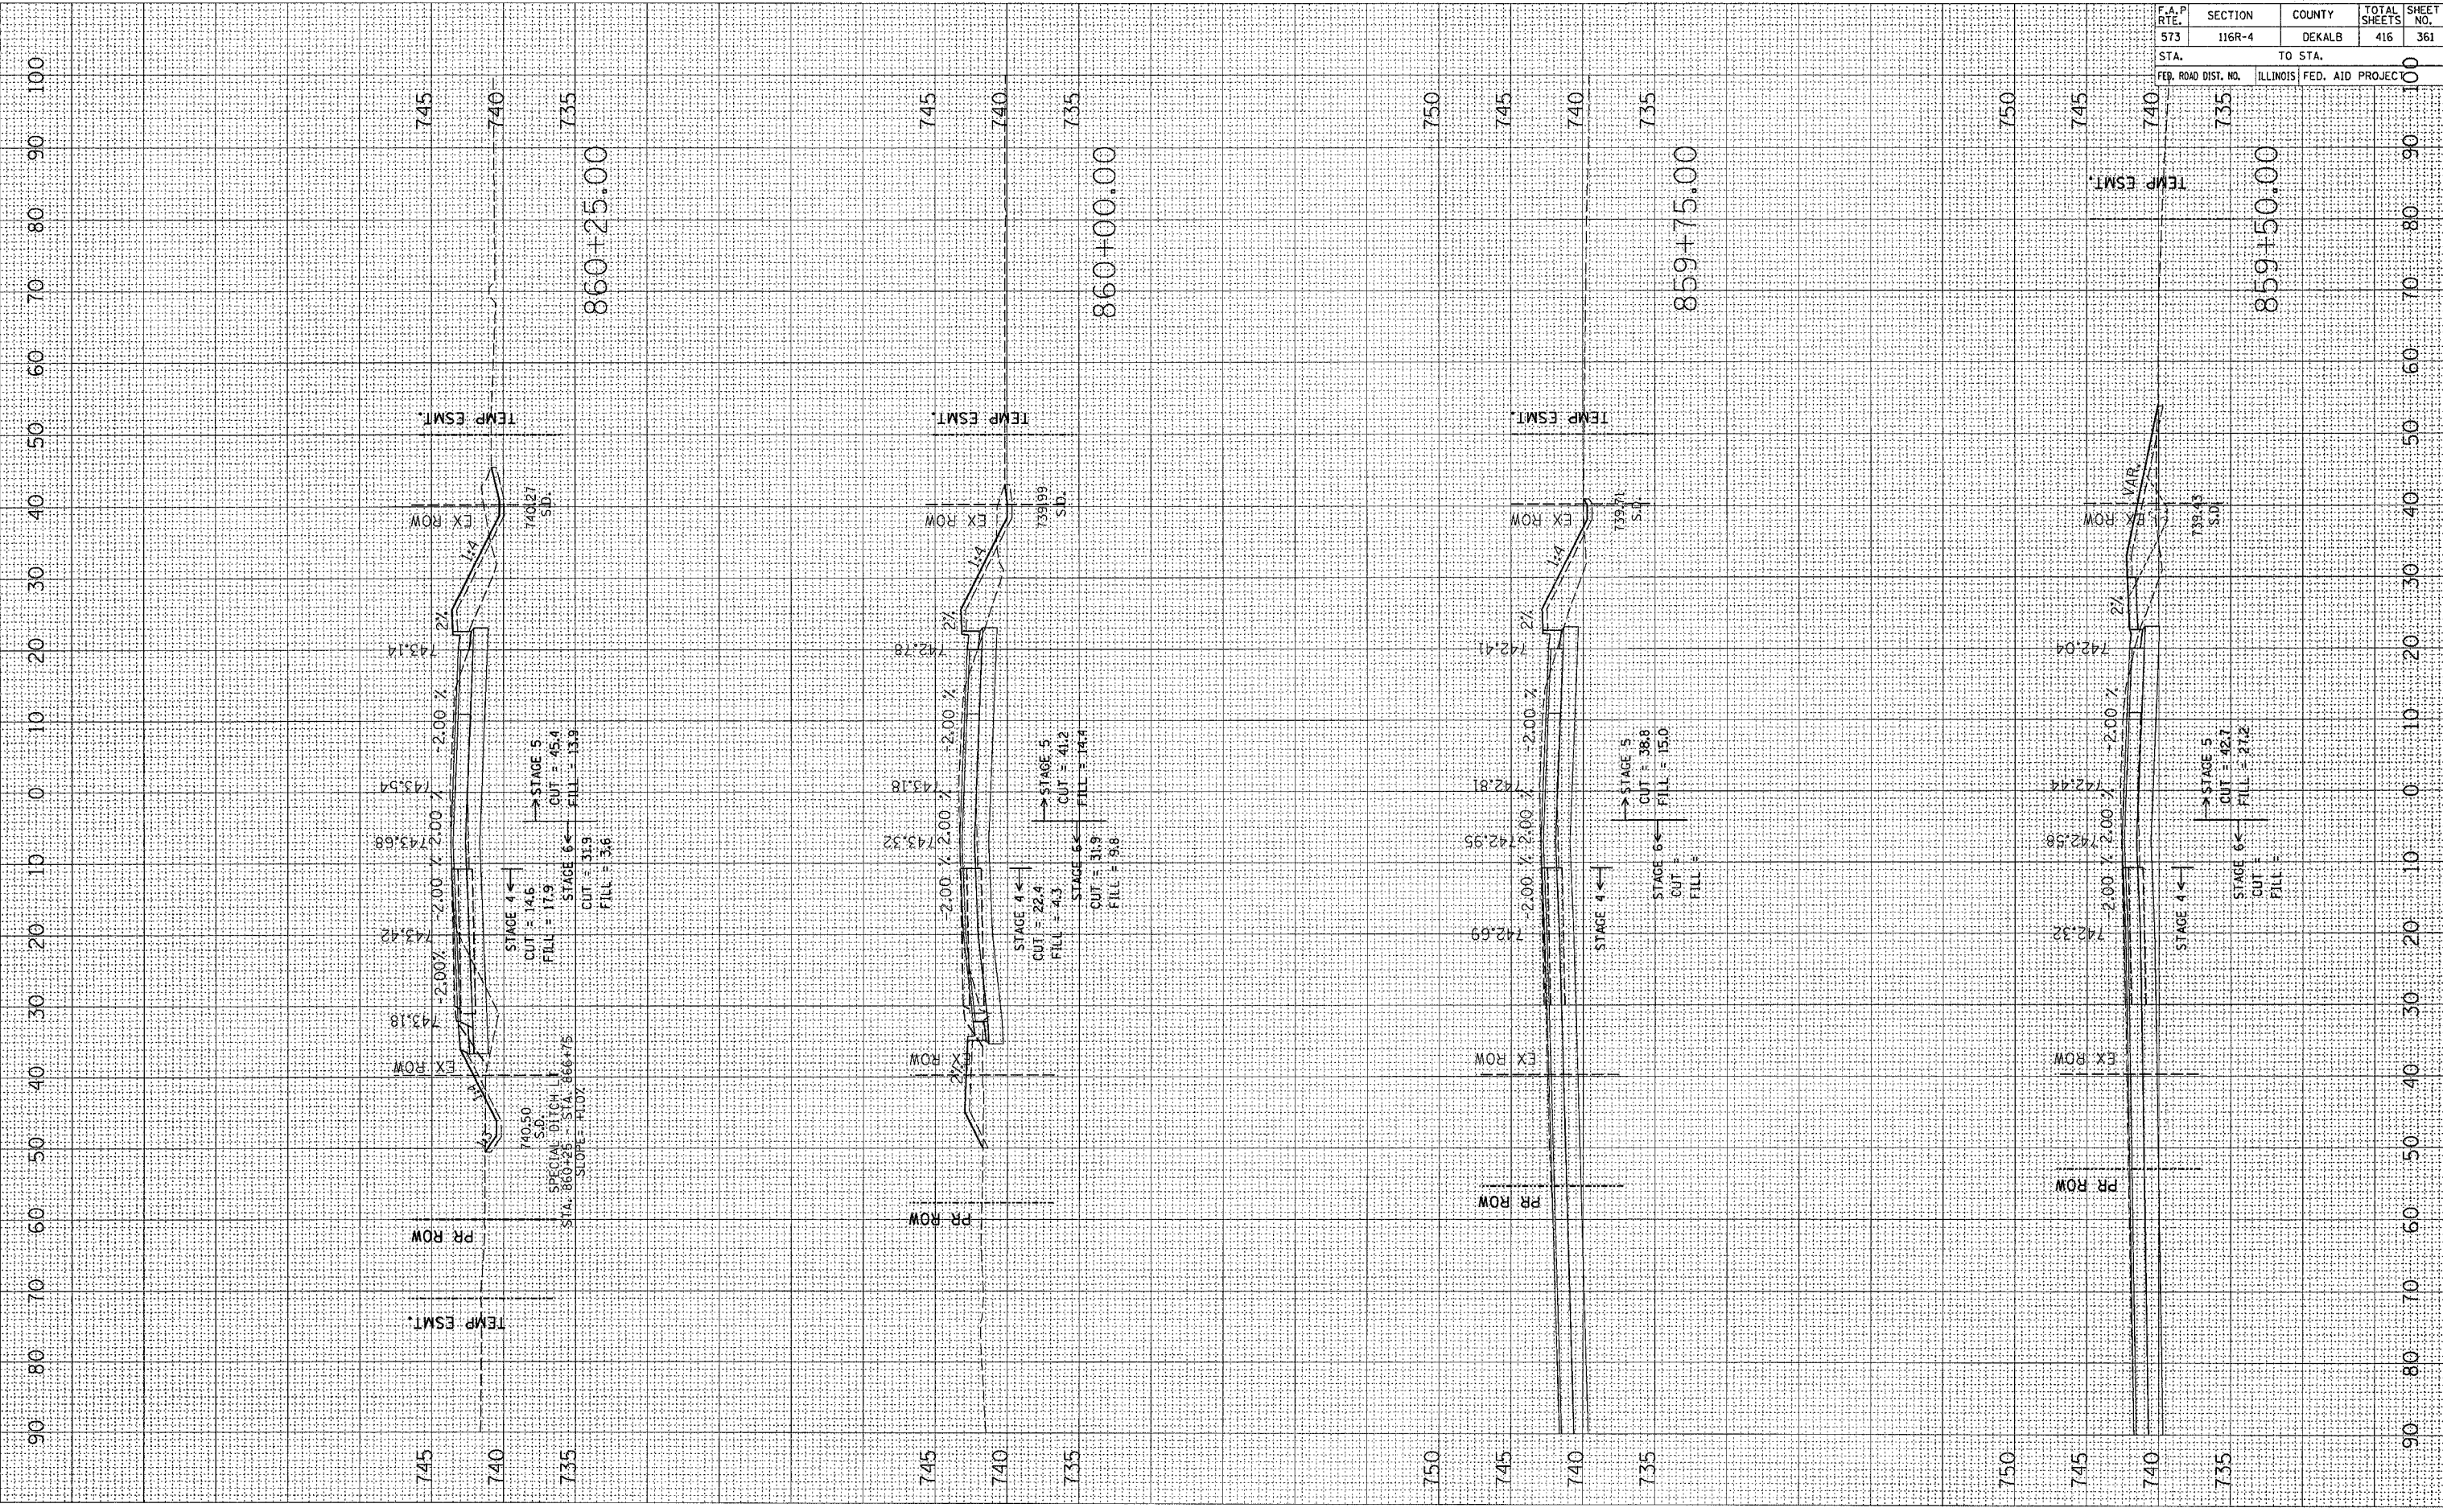

CONTRACT NO. 64517				
F.A.P. RTE.	SECTION	COUNTY	TOTAL SHEETS	SHEET NO.
573	116R-4	DEKALB	416	361
STA.		TO STA.		
FED. ROAD DIST. NO.		ILLINOIS	FED. AID PROJEC	