


PLOT DATE = Fri Sep 02 07:55:45 2005
 FILE NAME = I:\2005\705\001705.dwg
 PLOT SCALE = 10.0000 / IN.
 USER NAME = jordanhd

ORIGINAL SURVEY SURVEYED
 PLOTTED
 NOTE BOOK
 AREAS CHECKED

FINAL SURVEY SURVEYED
 PLOTTED
 NOTE BOOK
 AREAS CHECKED

BY DATE

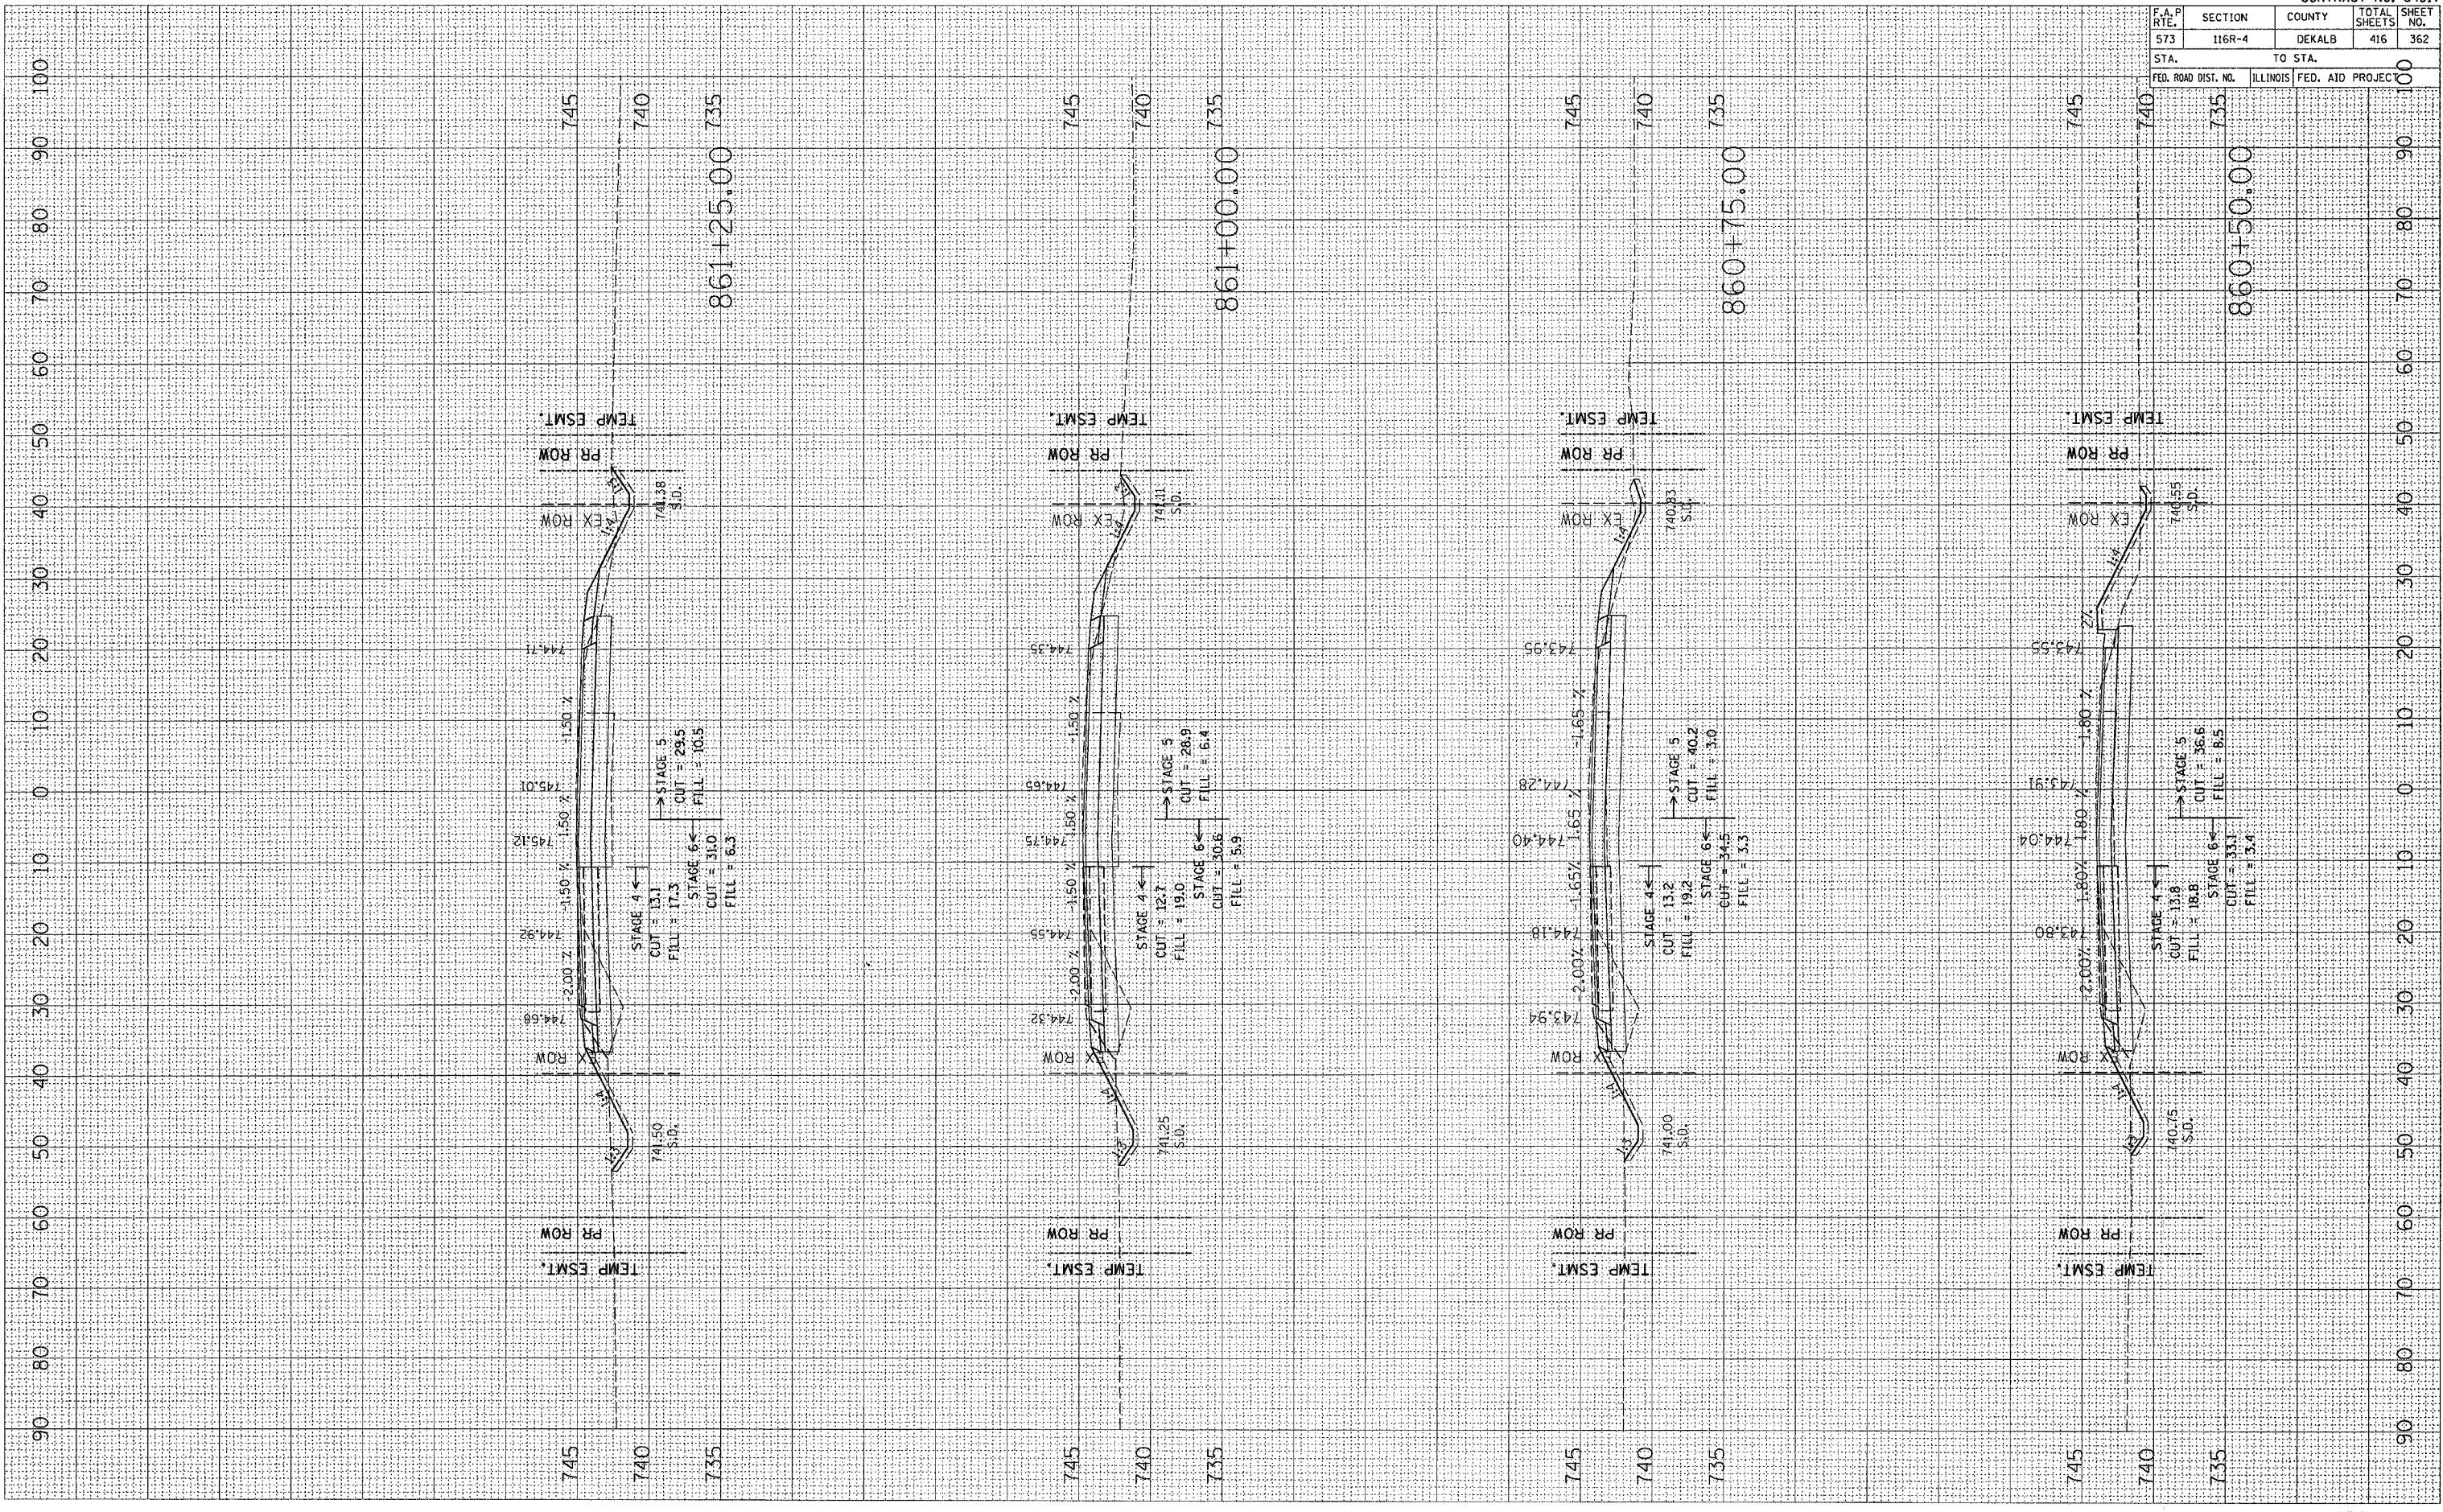

CONTRACT NO. 64517				
F.A.P. RTE.	SECTION	COUNTY	TOTAL SHEETS	SHEET NO.
573	116R-4	DEKALB	416	362
STA.		TO STA.		
FED. ROAD DIST. NO.		ILLINOIS FED. AID PROJEC		