


PLOT DATE = Fri, Sep 22 07:53:46 2006
 FILE NAME = \\s201780\cort\780\work\1166r-4\1166r-4.dwg
 PLOT SCALE = 10.0000 / 1" / IN.
 USER NAME = jordanhd

ORIGINAL SURVEY	BY	DATE
SURVEYED		
PLOTTED		
NOTE BOOK		
AREAS CHECKED		
NO.		

FINAL SURVEY	BY	DATE
SURVEYED		
PLOTTED		
NOTE BOOK		
AREAS CHECKED		
NO.		

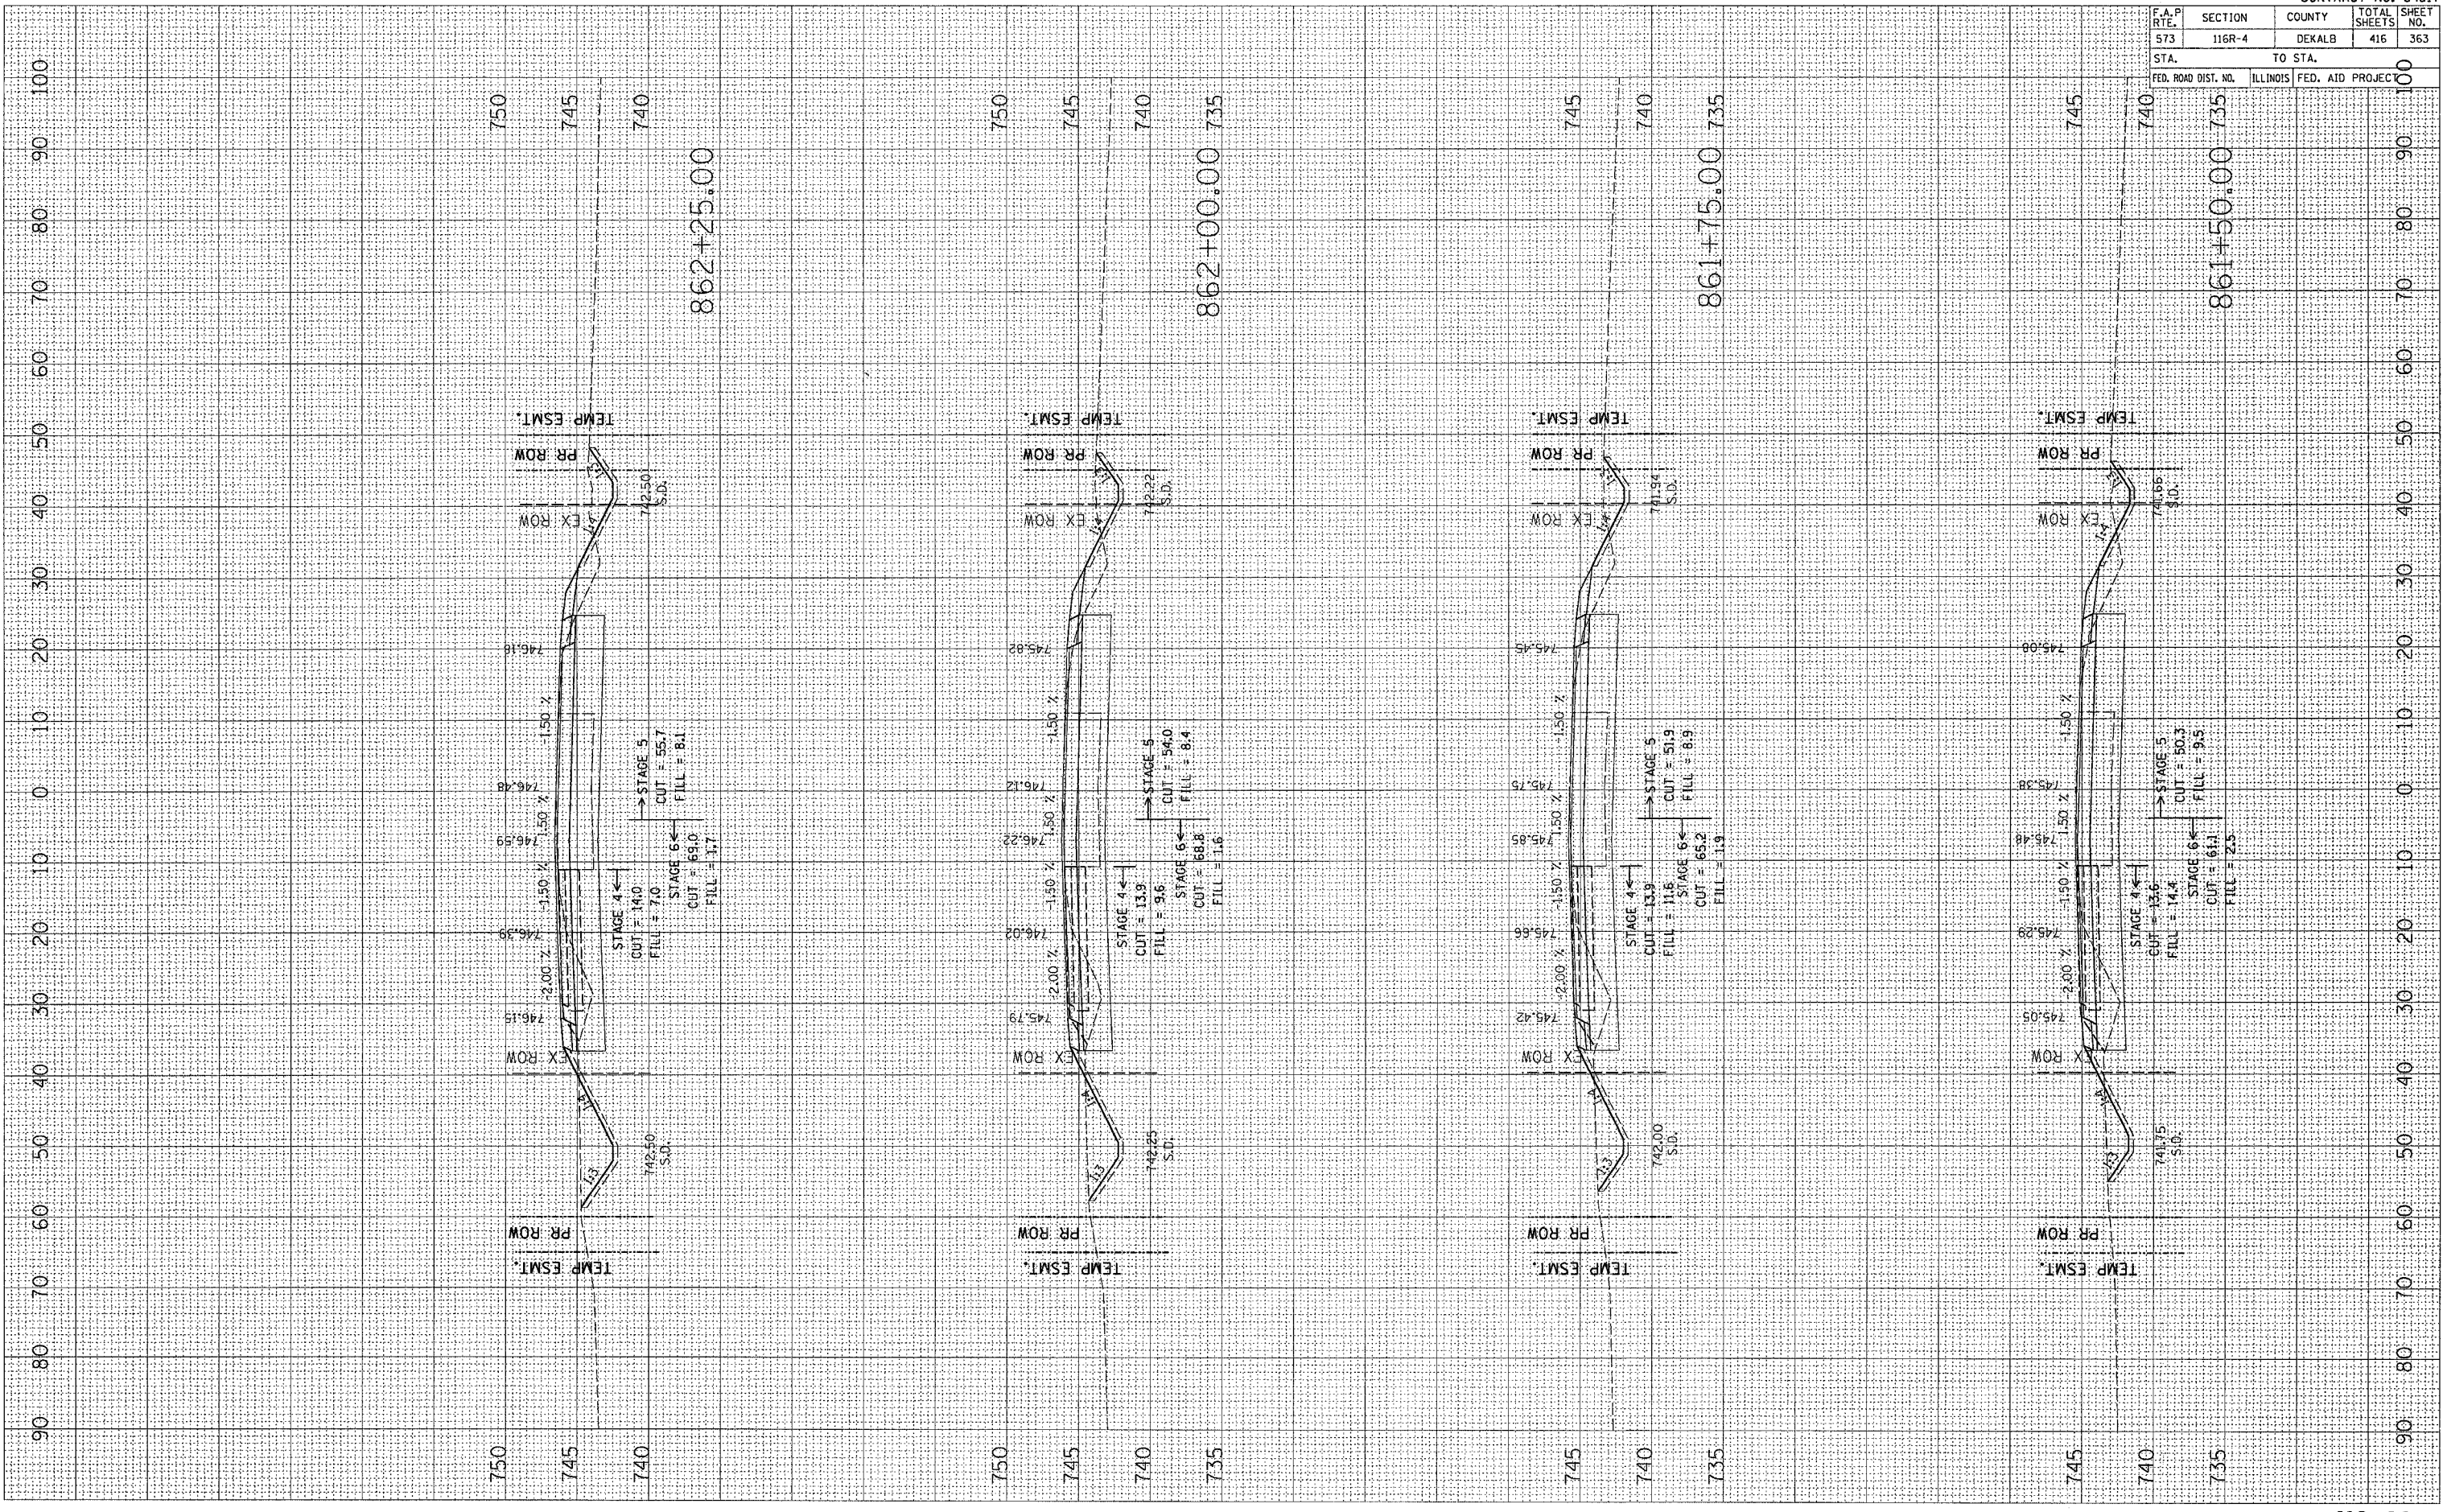

750
 745
 740
 735
 862+25.00
 TEMP ESMT.
 PR ROW
 EX ROW
 STAGE 4 ← CUT = 14.0 FILL = 7.0
 STAGE 5 → CUT = 55.7 FILL = 8.1
 STAGE 6 ← CUT = 59.0 FILL = 17.7
 742.50 S.D.
 746.39
 746.59
 746.48
 746.16
 2.00 %
 1.50 %
 1.50 %
 1.50 %
 1.50 %
 1.50 %

750
 745
 740
 735
 862+00.00
 TEMP ESMT.
 PR ROW
 EX ROW
 STAGE 4 ← CUT = 13.9 FILL = 9.6
 STAGE 5 → CUT = 54.0 FILL = 8.4
 STAGE 6 ← CUT = 58.8 FILL = 1.6
 742.25 S.D.
 745.79
 745.82
 745.82
 745.82
 2.00 %
 1.50 %
 1.50 %
 1.50 %
 1.50 %
 1.50 %

745
 740
 735
 861+75.00
 TEMP ESMT.
 PR ROW
 EX ROW
 STAGE 4 ← CUT = 13.9 FILL = 11.6
 STAGE 5 → CUT = 51.9 FILL = 8.9
 STAGE 6 ← CUT = 65.2 FILL = 1.9
 742.00 S.D.
 745.42
 745.66
 745.75
 745.45
 2.00 %
 1.50 %
 1.50 %
 1.50 %
 1.50 %
 1.50 %

745
 740
 735
 861+50.00
 TEMP ESMT.
 PR ROW
 EX ROW
 STAGE 4 ← CUT = 13.6 FILL = 14.4
 STAGE 5 → CUT = 50.3 FILL = 9.5
 STAGE 6 ← CUT = 61.1 FILL = 23.5
 741.75 S.D.
 745.05
 745.29
 745.38
 745.48
 745.09
 2.00 %
 1.50 %
 1.50 %
 1.50 %
 1.50 %
 1.50 %

CONTRACT NO. 64517				
F.A.P. RTE.	SECTION	COUNTY	TOTAL SHEETS	SHEET NO.
573	116R-4	DEKALB	416	363
STA.		TO STA.		
FED. ROAD DIST. NO.		ILLINOIS	FED. AID PROJECT	100